


SCALE: 1"=20'



CONDUIT		CASING PIPE	
WALL THICKNESS	0.25"	WALL THICKNESS	0.25"
DIAMETER	4"	DIAMETER	8"
MATERIAL	STEEL	MATERIAL	STEEL

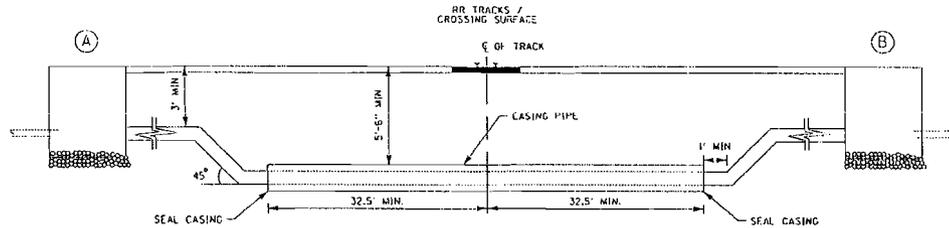


SCALE: N.T.S.




GANDR AND ASSOCIATES, INC.  
 ENGINEERS AND ARCHITECTS  
 2015 W. BARRINGTON ROAD  
 CHICAGO, ILLINOIS 60641-1178

REVISIONS	
NO.	DATE

ILLINOIS DEPARTMENT OF TRANSPORTATION  
 ILLINOIS ROUTE 47 AT MAIN STREET  
 TRAFFIC SIGNAL CONDUIT CROSSING  
 UNDER RAILROAD MAIN-EXHIBIT  
 DRAWN BY: JMS  
 DESIGNED BY: PKG  
 CHECKED BY: PKG  
 DATE: JULY 22, 2009

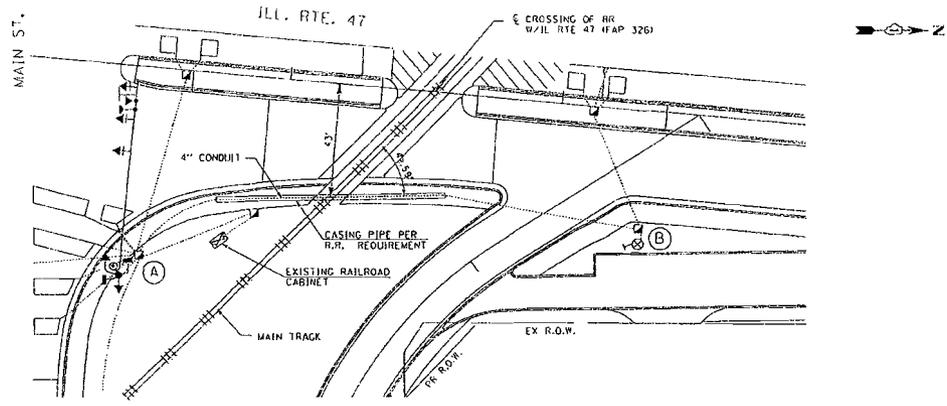


SCALE: 1"=20'

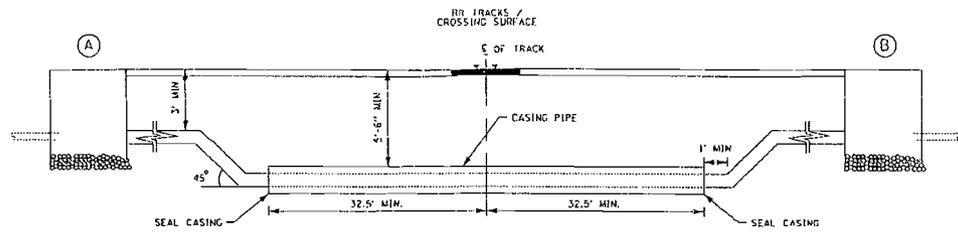



SCALE: N.T.S.

CONDUIT		CASING PIPE	
WALL THICKNESS	0.25"	WALL THICKNESS	0.25"
DIAMETER	4"	DIAMETER	8"
MATERIAL	STEEL	MATERIAL	STEEL

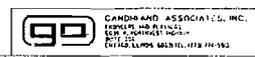

REVISIONS	
NO.	DATE

ILLINOIS DEPARTMENT OF TRANSPORTATION  
 ILLINOIS ROUTE 47 AT MAIN STREET  
 TRAFFIC SIGNAL CONDUIT CROSSING  
 UNDER RAILROAD IL. RTE. 47-EXHIBIT  
 DRAWN BY: NA  
 DESIGNED BY: PAC  
 CHECKED BY: PAC  
 DATE: JUL 22, 2003

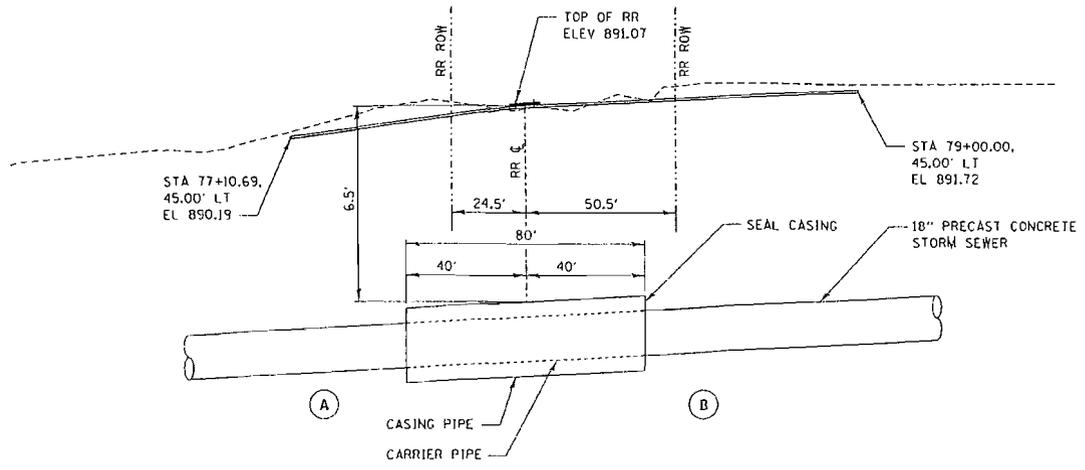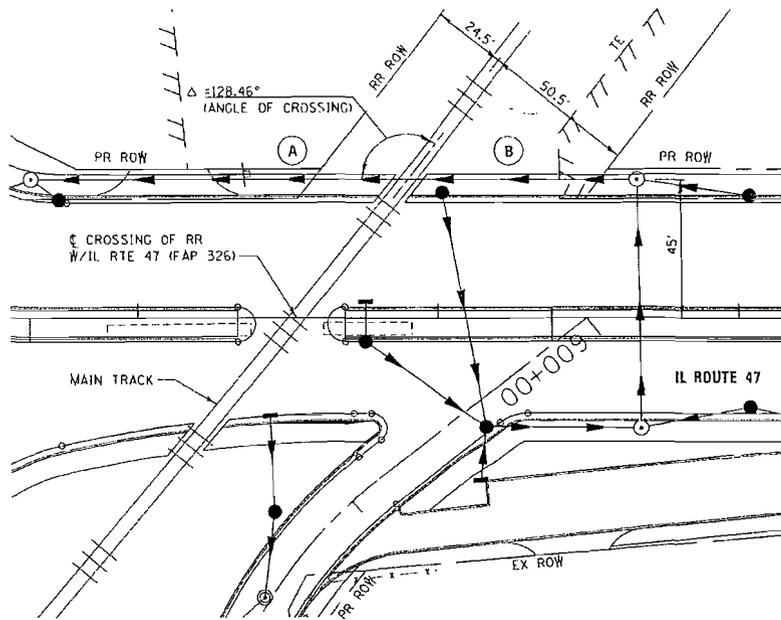


CARRIER PIPE		CASING PIPE	
WALL THICKNESS	2.5"	WALL THICKNESS	0.5"
DIAMETER	18"	DIAMETER	30"
MATERIAL	CONCRETE	MATERIAL	STEEL

ILLINOIS DEPARTMENT OF TRANSPORTATION  
 IL ROUTE 47  
 (REED ROAD TO KREUTZER ROAD)  
 IL ROUTE 47 @ MAIN STREET  
 STORM SEWER CROSSING UNDER RAILROAD EXHIBIT

SCALE: VERT. 1"=40'  
 HORIZ. 1"=40'  
 DATE: July 10, 2008

DRAWN BY: E.O.  
 CHECKED BY: A.A.C.

PLOT DATE: Thursday, July 21, 2008  
 PLOT TIME: 1:54:48 PM  
 PLOT SCALE: 1"=40.00'  
 PLOT SHEET: 1 OF 1

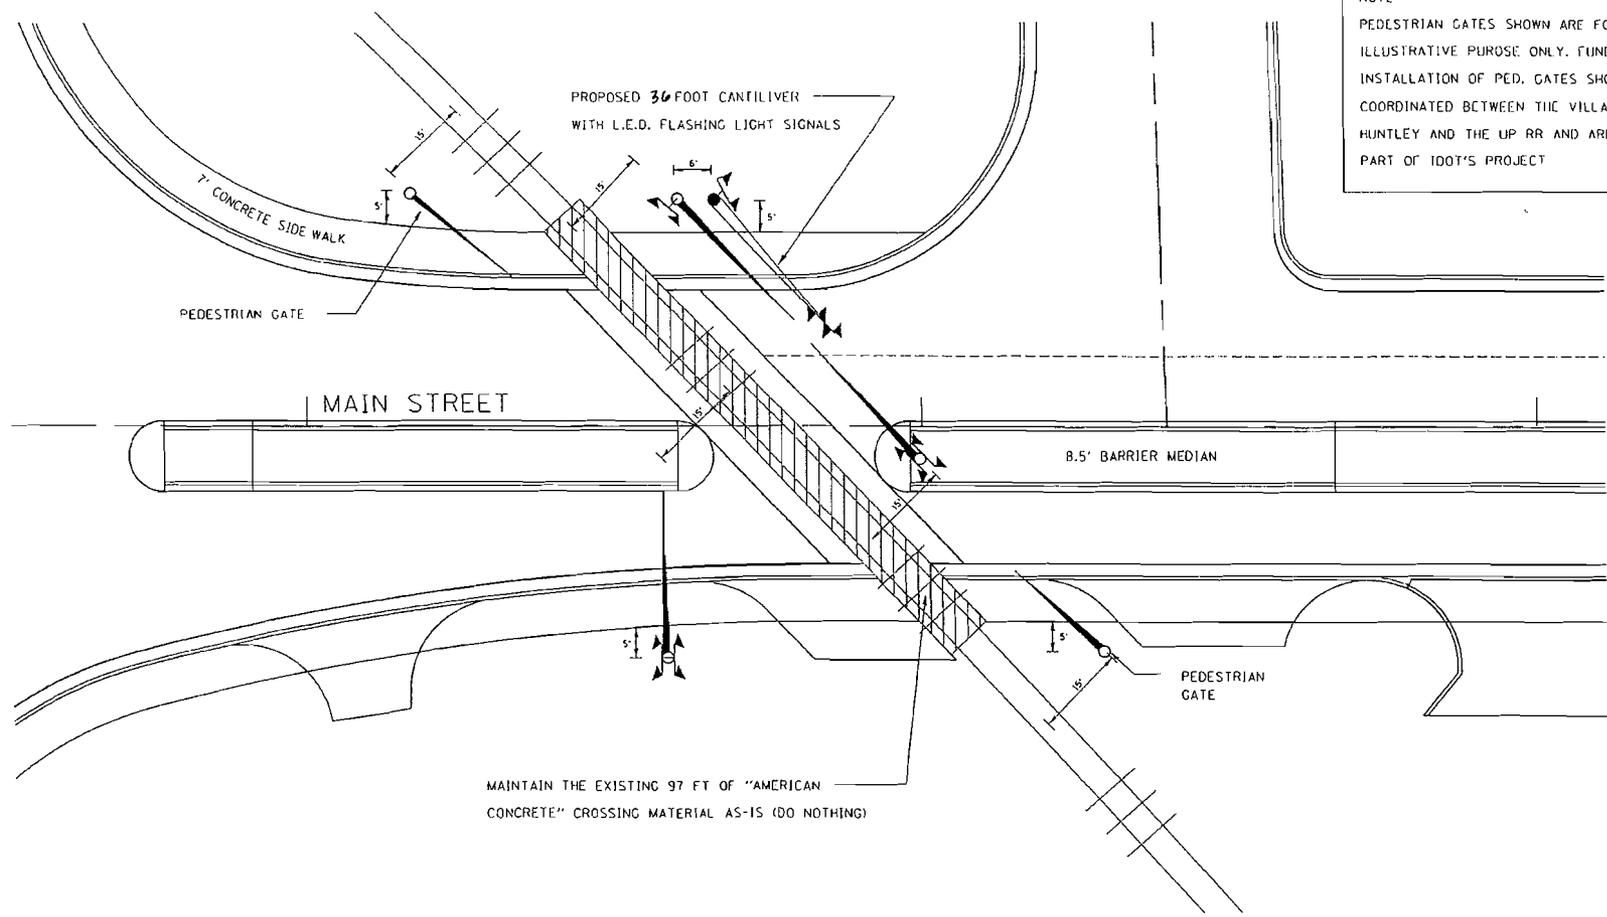

NOTE  
 PEDESTRIAN GATES SHOWN ARE FOR  
 ILLUSTRATIVE PURPOSE ONLY. FUNDING &  
 INSTALLATION OF PED. GATES SHOULD BE  
 COORDINATED BETWEEN THE VILLAGE OF  
 HUNTLEY AND THE UP RR AND ARE NOT  
 PART OF IDOT'S PROJECT


FILE NAME : c:\projects\design\1117\dwg\1.dgn	USER NAME : rabadue	DESIGNED -	REVISED -
		DRAWN -	REVISED -
		CHECKED -	REVISED -
		DATE -	REVISED -

STATE OF ILLINOIS  
 DEPARTMENT OF TRANSPORTATION

SCALE:	SHEET NO.	OF	SHEETS	STA.	TO	STA.
--------	-----------	----	--------	------	----	------

F.A.P. RITE: 326	SECTION: 1105X & 1061 WRS-2	COUNTY: MICHIGAN	TOTAL SHEETS: 1	SHEET NO.:
FED. ROAD DIST. NO. 1 ILLINOIS/CO. AID PROJECT			CONTRACT NO. 62882	

NOTE  
 PEDESTRIAN GATES SHOWN ARE FOR  
 ILLUSTRATIVE PURPOSE ONLY. FUNDING &  
 INSTALLATION OF PED. GATES SHOULD BE  
 COORDINATED BETWEEN THE VILLAGE OF  
 HUNTLEY AND THE UP RR AND ARE NOT  
 PART OF IDOT'S PROJECT

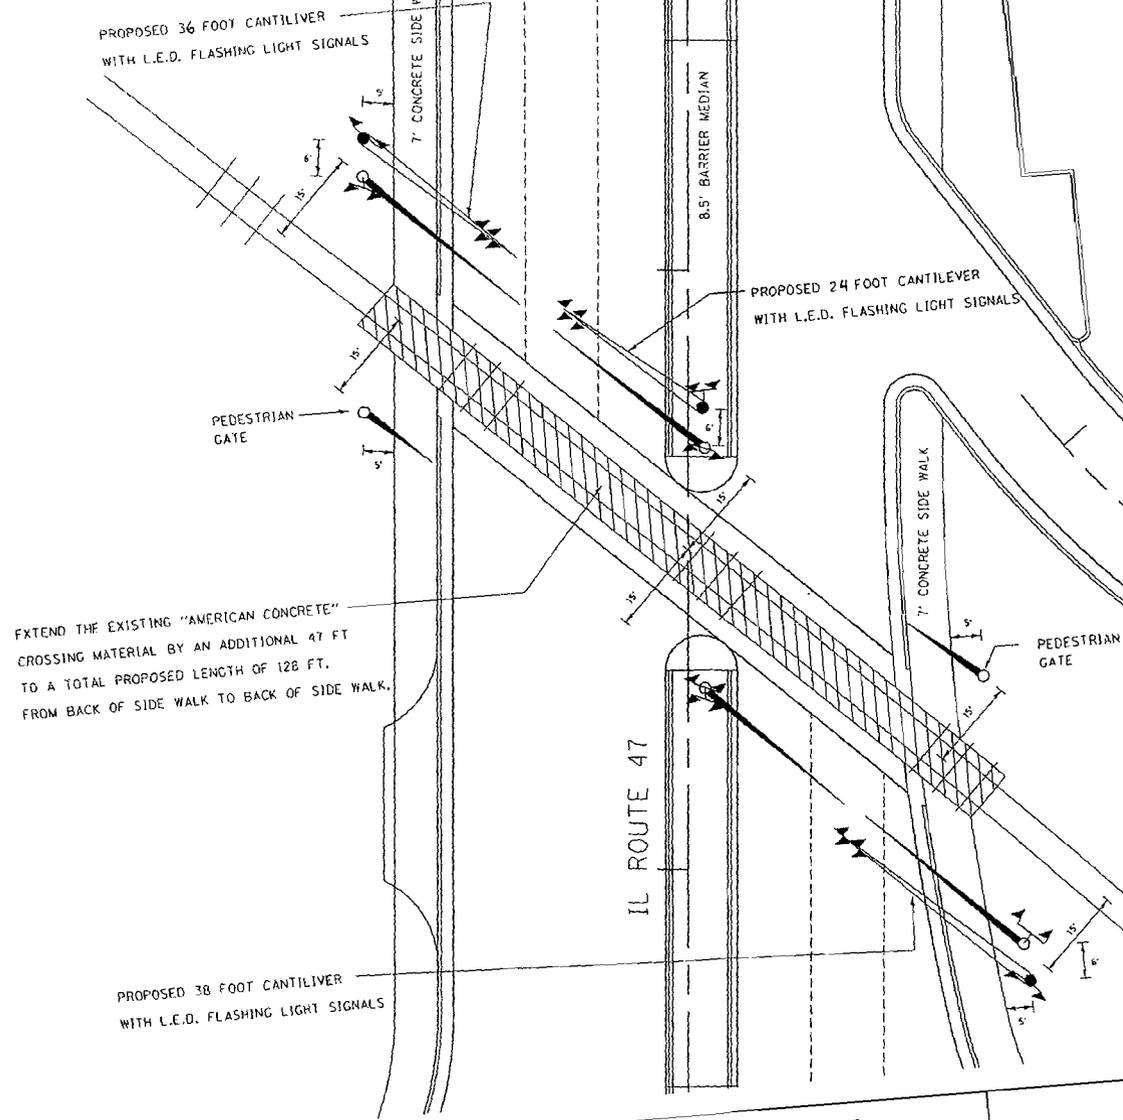

FXTEND THE EXISTING "AMERICAN CONCRETE"  
 CROSSING MATERIAL BY AN ADDITIONAL 47 FT  
 TO A TOTAL PROPOSED LENGTH OF 128 FT.  
 FROM BACK OF SIDE WALK TO BACK OF SIDE WALK.

IL ROUTE 47

FILE NAME:  
 c:\p\proj\design\11111111.dgn


USER NAME: r...  
 PLOT SCALE: 20.00 / IN.  
 PLOT DATE: 6/20/2008

DESIGNED	REVISION
DRAWN	REVISION
CHECKED	REVISION
DATE	REVISION

STATE OF ILLINOIS  
 DEPARTMENT OF TRANSPORTATION

SCALE: SHEET NO. OF SHEETS STA. TO STA.

F.A.P. DIST.	SECTION	COUNTY	TOTAL SHEETS	SHEET NO.
100	1005X & 1061 MRS-2	MCHEERY		
FED. ROAD DIST. NO. 1 ILLINOIS/PER. AID PROJECT			CONTRACT NO. 62882	

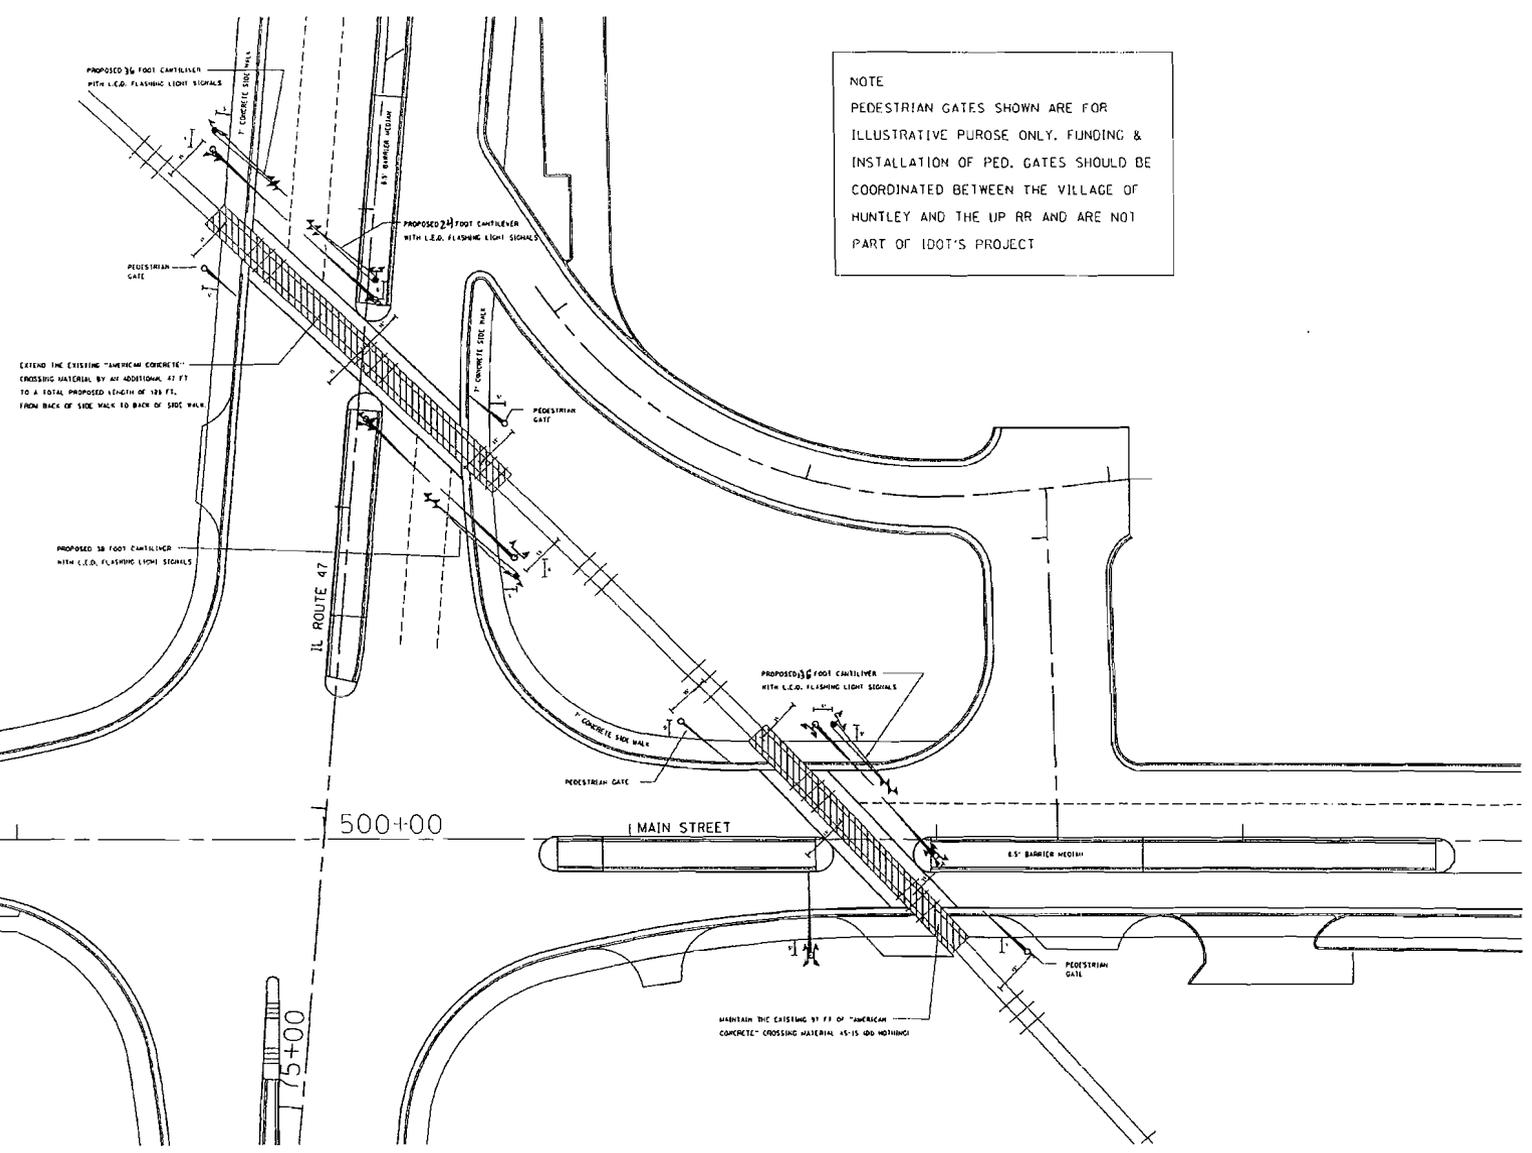


NOTE  
 PEDESTRIAN GATES SHOWN ARE FOR  
 ILLUSTRATIVE PURPOSE ONLY. FUNDING &  
 INSTALLATION OF PED. GATES SHOULD BE  
 COORDINATED BETWEEN THE VILLAGE OF  
 HUNTLEY AND THE UP RR AND ARE NOT  
 PART OF IDOT'S PROJECT

FILE NAME c:\projects\design\11147\pdr.dgn	USER NAME	DESIGNED	REVISED	STATE OF ILLINOIS DEPARTMENT OF TRANSPORTATION	SCALE: SHEET NO. OF SHEETS STA. TO STA.	F.R.P.	SECTION	COUNTY	TOTAL SHEETS	SHEET NO.
	326	1105X & 1061 WRS-2	MCHEMRY							
	PLOT SCALE = 1/8" = 1'	CHECKED	REVISED			CONTRACT NO. 62882				
	PLOT DATE = 6/10/2008	DATE	REVISED			FED. ROAD DIST. NO. 1 (ILLINOIS) FED. AID PROJECT				



PLAN, FILE	SECTION	DESIGN	DATE	BY
375		10/13/00	10/13/00	XXX
STC		10/13/00		
100% COMPLETE				
100% COMPLETE				

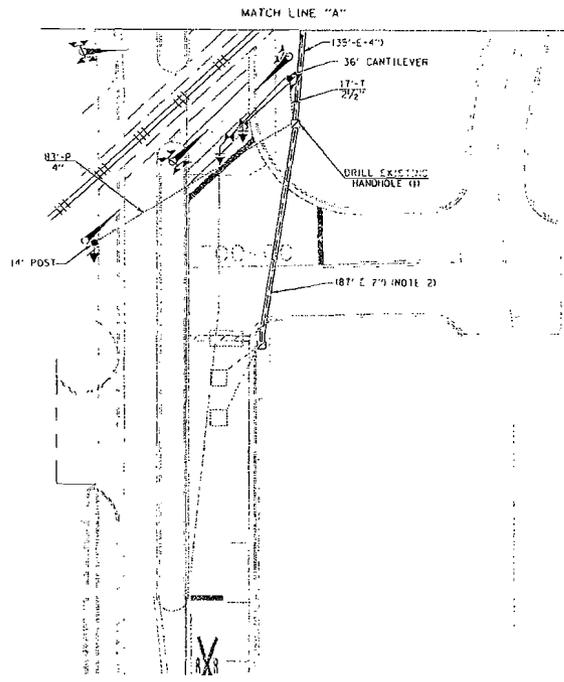

**TRAFFIC SIGNAL LEGEND**

<p>CONTROLLER SERVICE INSTALLATION SIGNAL HEAD SIGNAL HEAD WITH BACKPLATE SIGNAL HEAD, PEDESTRIAN SIGNAL POST MAST ARM ASSEMBLY AND POLE, STEEL MAST ARM ASSEMBLY AND POLE, ALUMINUM COMBINATION MAST ARM ASSEMBLY AND POLE, STEEL WITH LUMINAIRC UNIT DUCT COMMON TRENCH HANDHOLE HEAVY DUTY HANDHOLE CABLE HANDHOLE GALVANIZED STEEL CONDUIT IN TRENCH ON PUSHED PEDESTRIAN PUSHBUTTON DETECTOR DETECTOR LOOP CAST IRON JUNCTION BOX EMERGENCY VEHICLE SYSTEM DETECTOR CONFIRMATION BEACON SIGNAL HEAD, OPTICALLY PROGRAMMED CONDUIT SPLICE WOOD POLE RACEWAY FOR MAGNETIC DETECTOR, TYPE I OR TYPE II VEHICLE DETECTOR, NON COMPENSATED MAGNETIC TYPE RAILROAD CONTROL CABINET TELEPHONE CONNECTION ILLUMINATED SIGN, FIBER OPTIC "NO LEFT TURN" ILLUMINATED SIGN, FIBER OPTIC "NO RIGHT TURN" MICROWAVE VEHICLE SENSOR UPS-BATTERY BACK-UP CROSSING GATE RAILROAD CANT. MAST ARM PEDESTRIAN GATE</p>	<p> </p>	<p> </p>
--	----------	----------

NOTE 1: REMOVE EXISTING ELECTRIC CABLE BETWEEN MAST ARM POLL AND THE HANDHOLE (138 FEET).

NOTE 2: REMOVE EXISTING ELECTRIC CABLE BETWEEN THE TWO HANDHOLES (100 FEET)

**GO** GANDHI ASSOCIATES, INC.  
ENGINEERS & ARCHITECTS  
100 N. DEARBORN STREET  
CHICAGO, ILLINOIS 60610-3100  
TEL: 312.467.1100 FAX: 312.467.1101

**GO** GANDHI ASSOCIATES, INC.  
DESIGN AND CONSTRUCTION  
100 N. DEARBORN STREET  
CHICAGO, ILLINOIS 60610-3100  
TEL: 312.467.1100 FAX: 312.467.1101

ILLINOIS DEPARTMENT OF TRANSPORTATION

**TRAFFIC SIGNAL INSTALLATION  
ILLINOIS ROUTE 47  
AT MAIN STREET**

DESIGNED BY	DATE	SCALE: 1/2"=1'-0"	DESIGNED BY
DRAWN BY	DATE		DESIGNED BY
CHECKED BY	DATE		DESIGNED BY
IN CHARGE	DATE		DESIGNED BY

**STATE OF ILLINOIS  
ILLINOIS COMMERCE COMMISSION**

VILLAGE OF HUNTLEY, an Illinois municipal corporation,	)	
	)	
Petitioner,	)	
	)	
vs.	)	Case No. T08-0112
	)	
UNION PACIFIC RAILROAD COMPANY,	)	
	)	
Respondent.	)	

**PROOF OF SERVICE**


TO: See Attached Service List.

I, the undersigned, a non-attorney, on oath states: I served this Notice and Petitioner's Supplemental Information Submission, by mailing a copy to all of the parties of record which are listed herein and by depositing the same in the U.S. Mail at Crystal Lake, Illinois, at 5:00 p.m. on the 24th day of October, 2008.



SUBSCRIBED and SWORN to before  
me this 24th day of October, 2008.

  
\_\_\_\_\_  
NOTARY PUBLIC

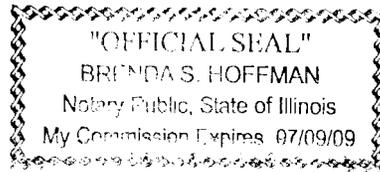

COWLIN, NAUGHTON, CURRAN & COPPEDGE (06195702)  
Attorneys for Petitioner  
20 Grant Street; P.O. Box 188  
Crystal Lake, Illinois 60039-0188  
(815) 459-5300  
(815) 459-5305 - FAX

**SERVICE LIST**

**Village of Huntley v. Union Pacific Railroad Company**  
**Case No. T08-0112**

Joseph Korpalski  
McHenry County Highway Engineer  
16111 Nelson Road  
Woodstock, IL 60098

Dave McKernan  
Union Pacific Railroad Company  
100 North Broadway, Suite 1500  
St. Louis, MO 63102

Christine Reed  
Director of Highways - IDOT  
ATTN: Jeff Harpring, Room 205  
2300 South Dirksen Parkway  
Springfield, IL 62764

Document Processor  
Union Pacific Railroad Company  
C T Corporation Systems  
208 S. LaSalle Street  
Chicago, IL 60604

Ellen Schanzle-Haskins  
Chief Counsel - IDOT  
2300 South Dirksen Parkway, Room 300  
Springfield, IL 62764

Mack H. Shumate, Jr.  
Union Pacific Railroad Company  
101 N. Wacker Drive, Suite 1920  
Chicago, IL 60606

Lance T. Jones  
Deputy Chief Counsel  
Illinois Department of Transportation  
2300 South Dirksen Parkway, Suite 311  
Springfield, IL 62764

Dean W. Jackson  
Chief Administrative Law Judge  
Review & Examination Program Section  
527 E. Capitol Avenue, 6<sup>th</sup> Floor  
Springfield, IL 62701