



# Illinois Department of Transportation

2300 South Dirksen Parkway / Springfield, Illinois / 62764

2009-6

October 23, 2008

RECEIVED  
OCT 27 2008

SUBJECT: PRELIMINARY ENGINEERING  
Grade Crossing Agreement  
FAP 592 (IL 157)  
Section 08R-8-P1  
Project No. RRS-0592(049)  
Job No. C-98-400-08  
St. Clair County

Illinois Commerce Commission  
RAIL SAFETY SECTION

NSRR  
DOT/AAR No. 724 571V  
Mile Post 8.80  
Agreement No. RR808400

Mr. Rick Ray  
Norfolk Southern Railway Company  
1200 Peachtree Street NE, Box 123  
Atlanta, GA 30309

X-12742  
708-0104

Dear Mr. Ray:

As requested by your June 26, 2008 letter, we are transmitting your company's original of the fully-executed agreement for the subject project.

The detailed estimate of cost, in the total amount of \$81,688.89, covering your force account work at the subject grade crossing has been reviewed and is satisfactory.

Upon approval of a form 1 or form 3 petition by the Illinois Commerce Commission, your company is hereby authorized to assemble its materials and to proceed with its work as outlined on Exhibit A in the attached agreement.

Prior to scheduling actual construction activities, you are required to notify Mr. Lou Jethro at our District Eight office in Collinsville, Illinois, telephone (618) 346-3172, as specified on Exhibit A of the attached agreement.

This authorization to proceed is given with the condition that the NATIONAL GRADE CROSSING INVENTORY UPDATE FORM OMB-2130-0017 (FRA F-6180.71) be filed with the Director of Processing, Transportation Division, Illinois Commerce Commission within five days of the completion of the improvement at the crossing. Please also notify this office when your work is completed.

All bills for work performed at this location, are to be forwarded to our district office at the address listed above for payment. Your bills must include all identification included in the subject of this letter.

Very truly yours,

Cheryl Cathey, P.E.  
Chief of Preliminary Engineering  
MWM:c:\s:\gen\wpdocs\letters\412054.doc  
cc: Mary C. Lamie (R-5) - Attn: Kirk Brown (D-8)  
Debbie Marks- Attn: Project Control  
Michael E. Stead, ICC

Design & Environment File  
Unit File

Route: **FAP 592 (IL 157)**  
Section: **08R-8-P1**  
County: **St. Clair**  
Project: **RRS-0592(049)**  
Job No: **C-98-400-08**  
Agreement No: **RR808400**  
DOT/AAR NO. **724 571V**

STATE OF ILLINOIS  
DEPARTMENT OF TRANSPORTATION  
AGREEMENT  
for  
Railway-Highway Grade Crossing  
Improvements

THIS AGREEMENT made and entered into by and between the STATE OF ILLINOIS, Acting by and through its Department of Transportation, hereinafter referred to as the "STATE", and the **NORFOLK SOUTHERN RAILWAY COMPANY**, hereinafter referred to as the "COMPANY."

WITNESSETH:

WHEREAS, in the interest of public safety the STATE proposes to improve crossing warning signal devices at the location listed on Exhibit A, and as shown on the attached location map; and

WHEREAS, the parties mutually agree to accomplish the proposed improvements through the use of Federal and/or State funds which are provided under applicable Federal or State act, law or appropriation.

NOW, THEREFORE, in consideration of the premises and of the mutual covenants and agreements as hereinafter contained the parties hereto agree as follows:

SECTION 1. The project covered under this agreement shall be subject to all applicable Federal laws, rules, regulations, orders and approvals pertaining to all agreements, specifications, award of contracts, acceptance of work and procedure in general. The STATE and the COMPANY shall be governed by the applicable provisions of the Federal-Aid Policy Guide, Part 646, dated December 9, 1991, and any supplements or amendments thereto hereinafter referred to as the "Policy Guide".

SECTION 2. The COMPANY shall prepare the detailed plans (including surveys and other engineering services), and detailed estimates of cost. The detailed plans shall be submitted to the Illinois Commerce Commission (ICC) in accordance with Section 5 of this agreement and estimates shall be submitted to the STATE for their approval.

SECTION 3. The completed crossing warning devices shall conform to Part VIII of the 2003 Edition of the National Manual on Uniform Traffic Control Devices (MUTCD), including any amendments which may be contained in the Illinois Supplement to the MUTCD. Barrier systems, such as guardrail and impact attenuators should not be used at railroad grade crossings except in extraordinary circumstances. Approval for the erection of any roadside barrier by the COMPANY must be obtained in writing in advance from the STATE.

SECTION 4. All required installation work at the grade crossing(s) shall be performed by the COMPANY with its own forces or in accordance with 23 CFR, part 646.216. In the event the COMPANY intends to use forces other than its own under a continuing contract or contracts, the COMPANY shall provide the Department with a list of the items of work to be accomplished under such contract or contracts and a list of the name of each contractor whose services will be used to perform the work. Such contracts shall be in compliance with the Civil Rights Act of 1964 and implementing regulations applicable to Federal-Aid Projects as well as the Illinois Fair Employment Practices Act and implementing rules and regulations.

SECTION 5. The COMPANY will not begin to work without written authorization from the STATE to proceed. The COMPANY shall file a form 1 or form 3 Petition of Illinois Administrative Code 1535 with the Illinois Commerce Commission (ICC) showing details of the automatic warning devices herein required, and shall receive approval thereof by X-Resolution before commencing with the installation. Upon receipt of authorization from the STATE and the ICC, the COMPANY shall promptly begin the work set forth in the agreement and shall notify in writing the AGENCIES listed on EXHIBIT A before commencing work.

SECTION 6. The COMPANY, for performance of its work as herein specified, may bill the STATE monthly (in sets of two) for the STATE'S 100% share of the cost of materials purchased,

delivered and stored on the COMPANY'S property but not yet installed. The materials will become the property of the STATE and must be designated for exclusive use on the project designated on EXHIBIT A.

In the event of any loss of material after payment, the COMPANY will replace the material at no cost to the STATE. The storage area of such materials shall be available for STATE inspection upon 24-hour notice. The bill shall be accompanied by a voucher from the material supplier indicating payment by the COMPANY. Payment under this paragraph shall not be claimed for any bill totaling less than \$500.

In the event the COMPANY fails to install the stored material within one year of the fully executed agreement date, the State may provide a written notice to the Company, requiring the COMPANY to promptly deliver the stored material to a location indicated in writing by the State. Upon delivery, the STATE shall then take possession of said material for the STATE'S own use. The delivery of the material to the STATE shall in no way serve to terminate this agreement or affect the other provisions of this agreement and in addition shall not affect the COMPANY'S right to claim payment for stockpiled material to replace that taken by the STATE.

SECTION 7. The COMPANY, for performance of its work as herein specified, may bill the STATE monthly (in sets of two) for the STATE'S 100% share of its expense as incurred. These progressive invoices may be rendered on the basis of the estimated percentage of the work completed, plus allowable FHWA approved additives. The STATE after verifying that the bills are reasonable and proper shall promptly reimburse the COMPANY for 100% of the amount billed. Payment under this paragraph shall not be claimed for any bill totaling less than \$500. Upon completion of the project, the COMPANY shall provide the STATE with a written notification of the date of completion. The COMPANY, upon completion of its work, shall submit a complete and detailed final bill of all incurred costs to the STATE no later than one year from the date of completion of the project. Otherwise, previous payments to the COMPANY may be considered final, except as agreed to by the STATE and the COMPANY. After the STATE has checked the final statement and agreed with the COMPANY that the costs are reasonable and

properly set up, insofar as they are able to ascertain, the STATE shall then reimburse the COMPANY an amount, less previous payments, if any, equal to 100% of the amount billed. After the STATE has audited the expenses as incurred by the COMPANY and final inspection of the installation has been made, the STATE shall reimburse the COMPANY for any amount still owed to the COMPANY or bill the COMPANY for any overpayments or items of expense found as not being eligible for reimbursement.

The COMPANY shall maintain, for a minimum of 3 years after the date of the final bill, adequate books, records, and supporting documents to verify the amounts, recipients, and uses of all disbursements of funds passing in conjunction with the contract; the contract and all books, records, and supporting documents related to the contract, which may be stored on electronic files, shall be available for review and may be audited by the AUDITOR GENERAL. The COMPANY agrees to cooperate fully with any audit conducted by the AUDITOR GENERAL and to provide full access to all relevant materials. Failure to maintain the books, records, and supporting documents required by this section shall establish a presumption in favor of the STATE for the recovery of any funds paid by the STATE under the contract for which adequate books, records, and supporting documentation are not available to support their purported disbursement.

SECTION 8. The crossing warning signal system should be placed in service immediately after the installation is completed. The COMPANY shall notify the STATE in writing of the date of the completed installation. The STATE will perform a final inspection upon receiving the written notification.

SECTION 9. When construction of this project is completed, and so long as State law shall so require, the COMPANY shall maintain at its expense or, by agreement with others, provide for maintenance of the crossing warning signal devices.

SECTION 10. If at any time subsequent to the completion of this improvement, the tracks in the area of the crossing are eliminated for any reason whatsoever, then the said signal system may be removed, relocated and reinstalled at another grade crossing of the COMPANY mutually

designated and agreed to by the parties hereto and subject to the approval of the public authorities having any jurisdiction. The reinstalled signal system shall thereafter be subject to the terms of this agreement.

SECTION 11. In compliance with the Federal-Aid Policy Guide, dated December 9, 1991, Section 646.210, the railroad work as herein contemplated requires no contribution from the COMPANY.

SECTION 12. In the event that delays or difficulties arise in securing necessary federal or state approvals, or in acquiring rights-of way, or in settling damage claims, or for any other cause which in the opinion of the STATE render it impracticable to proceed with the construction of the project, then at any time before construction is started, the STATE may serve formal notice of cancellation upon the COMPANY and this agreement shall thereupon terminate. In the event of cancellation, the STATE shall reimburse the COMPANY for all eligible cost and expense incurred by the COMPANY prior to receipt of notice of cancellation and payment by the STATE.

SECTION 13. The COMPANY, subrecipient or subcontractor shall not discriminate on the basis of race, color, national origin, or sex in the performance of this Agreement. The COMPANY shall carry out applicable requirements of 49 CFR part 26 in the award and administration of STATE-assisted contracts. Failure by the COMPANY to carry out these requirements is a material breach of this Agreement, which may result in the termination of this contract or such other remedy as deemed appropriate.

In the event any work is performed by other than COMPANY forces, the provisions of "an act regulating wages of laborers, mechanics and other workers employed in public works by the State, County, City or any public body or any political subdivision or by any one under contract for public works" (Illinois Compiled Statutes, 820 ILCS 130/1) shall apply.

SECTION 14. This agreement shall be binding upon the parties hereto, their successors or assigns.

SECTION 15. The COMPANY shall complete all work or shall be responsible that all work is completed by other forces within one year of the date of the fully executed agreement. In the event that all work cannot be completed within one year, the COMPANY shall notify the STATE in writing the cause for the delay before the one-year deadline has expired. Otherwise, the STATE will consider petitioning the Illinois Commerce Commission to order the work to be completed.

SECTION 16. At the time this Agreement was executed, there were funds available for the project; however, obligations assumed by the STATE under this Agreement shall cease immediately, without penalty or payment beyond that which the COMPANY has already accumulated, should the Illinois General Assembly or the Federal Highway Administration fail to appropriate or otherwise make available funds for the project.

SECTION 17. The "State Required Ethical Standards Governing Contract Procurement" attached hereto as Attachment A, is hereby made a part of this Agreement.

---

IN WITNESS WHEREOF, the parties hereto have caused this agreement to be executed in triplicate by their duly authorized officers as of the dates below indicated.

By execution of this agreement and under penalties of perjury, the COMPANY certifies that its correct Federal Taxpayer Identification Number (TIN) is **53-6002016** and the COMPANY is doing business as a corporation.

Executed by the COMPANY this 9th  
day of May, 20 08.

**NORFOLK SOUTHERN  
RAILWAY COMPANY**

*ms*  
By: *M. J. Wheeler*  
General Manager  
*Michael J. Wheeler*

STATE OF ILLINOIS  
DEPARTMENT OF TRANSPORTATION

Executed by the STATE this 16th  
day of October, 20 08.

By: *Christine M. Reed*  
Christine M. Reed, P.E.  
Director of Highways  
Chief Engineer

By: *Milton R. Sees*  
Milton R. Sees, P.E.  
Secretary of Transportation

Date: 10-15-08

Date: 10-16-08

## ATTACHMENT A

### STATE REQUIRED ETHICAL STANDARDS GOVERNING CONTRACT PROCUREMENT

The certifications hereinafter made by the COMPANY are each a material representation of fact. The STATE may terminate the agreement if it is later determined that the COMPANY rendered a false or erroneous certification.

**Bribery.** Section 50-5 of the Illinois Procurement Code provides that: (a) no person or business shall be awarded a contract or subcontract under this Code who: (1) has been convicted under the laws of Illinois or any other state of bribery or attempting to bribe an officer or employee of the State of Illinois or any other state in that officer's or employee's official capacity; or (2) has made an admission of guilt of that conduct that is a matter of record but has not been prosecuted for that conduct.

No business shall be barred from contracting with any unit of State or local government as a result of a conviction under this Section of any employee or agent of the business if the employee or agent is no longer employed by the business, and: (1) the business has been finally adjudicated not guilty; or (2) the business demonstrates to the governmental entity with which it seeks to contract, and that entity finds that the commission of the offense was not authorized, requested, commanded, or performed by a director, officer, or high managerial agent on behalf of the business as provided in paragraph (2) of subsection (a) of Section 5-4 of the Criminal Code of 1961.

For purposes of this Section, when an official, agent, or employee of a business committed the bribery or attempted bribery on behalf of the business and in accordance with the direction or authorization of a responsible official of the business, the business shall be chargeable with the conduct.

Every bid submitted to and contract executed by the State shall contain a certification by the COMPANY that it is not barred from being awarded a contract or subcontract under this Section. A COMPANY who makes a false statement, material to the certification, commits a Class 3 felony. The COMPANY certifies that it is not barred from being awarded a contract under Section 50-5.

**Educational Loan.** The Educational Loan Default Act provides that no State agency shall contract with an individual for goods or services if that individual is in default, as defined by Section 2 of this Act, on an educational loan. Any contract used by a State agency shall include a statement certifying that the individual is not in default on an educational loan as provided in this Section.

**Bid Rigging/Bid Rotating.** Section 33E-11 of the Criminal Code of 1961 provides: (a) that every bid submitted to and public contract executed pursuant to such bid by the State or a unit of local government shall contain a certification by the COMPANY that it is not barred from contracting with any unit of State or local government as a result of a violation of either Section 33E-3 or 33E-4 of the Code. The state and units of local government shall provide appropriate forms for such certification.

A COMPANY that makes a false statement, material to the certification, commits a Class 3 felony.

A violation of Section 33E-3 would be represented by a conviction of the crime of bid-rigging which, in addition to Class 3 felony sentencing, provides that any person convicted of this offense or any similar offense of any state or the United States which contains the same elements as this offense shall be barred for 5 years from the date of conviction from contracting with any unit of State or local government. No corporation shall be barred from contracting with any unit of State or local government as a result of a conviction under this Section of any employee or agent of such corporation if the employee so convicted is no longer employed by the corporation, and: (1) it has been finally adjudicated not guilty, or (2) if it demonstrates to the governmental entity with which it seeks to contract and that entity finds that the commission of the offense was neither authorized, requested, commanded, nor performed by a director, officer, or a high managerial agent in behalf of the corporation.

A violation of Section 33E-4 would be represented by a conviction of the crime of bid-rotating which, in addition to Class 2 felony sentencing, provides that any person convicted of this offense or any similar offense of any state or the United States which contains the same elements as this offense shall be permanently barred from contracting with any unit of State or local government. No corporation shall be barred from contracting with any unit of State or local government as a result of a conviction under this Section of any employee or agent of such corporation if the employee so convicted is no longer employed by the corporation and: (1) it has been finally adjudicated not guilty, or (2) if it demonstrates to the governmental entity with which it seeks to contract and that entity finds that the commission of the offense was neither authorized, requested, commanded, nor performed by a director, officer, or a high managerial agent in behalf of the corporation.

The COMPANY certifies that it is not barred from contracting with the Department by reason of a violation of either Section 33E-3 or Section 33E-4.

**International Anti-Boycott.** Section 5 of the International Anti-Boycott Certification Act provides that every contract entered into by the State of Illinois for the manufacture, furnishing, or purchasing of supplies, material, or equipment or for the furnishing of work, labor, or services, in an amount exceeding the threshold for small purchases according to the purchasing laws of this State or \$10,000, whichever is less, shall contain certification, as a material condition of the contract, by which the COMPANY agrees that neither it nor any substantially-owned affiliated company is participating or shall participate in an international boycott in violation of the provisions of the U.S. Export Administration Act of 1979 or the regulations of the U.S. Department of Commerce promulgated under that Act. The COMPANY makes the certification set forth in Section 5 of the Act.

**Drug Free Workplace.** The Illinois Drug Free Workplace Act applies to this contract and it is necessary to comply with the provisions of the Act if the COMPANY is a corporation, partnership, or other entity (including a sole proprietorship) which has 25 or more employees.

The COMPANY certifies that if awarded a contract in excess of \$5,000 it will provide a drug free workplace by: (a) Publishing a statement notifying employees that the unlawful manufacture, distribution, dispensation, possession, or use of a controlled substance, including cannabis, is prohibited in the COMPANY's workplace; specifying the actions that will be taken against employees for violations of such prohibition; and notifying the employee that, as a condition of employment on such contract, the employee shall abide by the terms of the statement, and notify the employer of any criminal drug statute conviction for a violation occurring in the workplace no later than five (5) days after such conviction; (b) Establishing a drug free awareness program to inform employees about the dangers of drug abuse in the workplace; the COMPANY's policy of maintaining a drug free workplace; any

available drug counseling, rehabilitation, and employee assistance programs; and the penalties that may be imposed upon employees for drug violations; (c) Providing a copy of the statement required by subparagraph (a) to each employee engaged in the performance of the contract and to post the statement in a prominent place in the workplace; (d) Notifying the Department within ten (10) days after receiving notice from an employee or otherwise receiving actual notice of the conviction of an employee for a violation of any criminal drug statute occurring in the workplace; (e) Imposing or requiring, within thirty (30) days after receiving such notice from an employee of a conviction or actual notice of such a conviction, an appropriate personnel action, up to and including termination, or the satisfactory participation in a drug abuse assistance program approved by a federal, state, or local health, law enforcement, or other appropriate agency; (f) Assisting employees in selecting a course of action in the event drug counseling, treatment, and rehabilitation is required and indicating that a trained referral team is in place; (g) Making a good faith effort to continue to maintain a drug free workplace through implementation of the actions and efforts stated in this certification.

**Delinquent Payment.** The COMPANY certifies that it, or any affiliate, is not barred from being awarded a contract under 30 ILCS 500. Section 50-11 prohibits a person from entering into a contract with a State agency if it knows or should know that it, or any affiliate, is delinquent in the payment of any debt to the State as defined by the Debt Collection Board. Section 50-12 prohibits a person from entering into a contract with a State agency if it, or any affiliate, has failed to collect and remit Illinois Use tax on all sales of tangible property into the State of Illinois in accordance with the provisions of the Illinois Use Tax Act. The COMPANY further acknowledges that the contracting State agency may declare the contract void if this certification is false or if the COMPANY, or any affiliate, is determined to be delinquent in the payment of any debt to the State during the term of the contract.

**Felony Convictions.** The COMPANY certifies in accordance with 30 ILCS 500/50-10.5 that no officer, director, partner or other managerial agent of the contracting business has been convicted of a felony under the Sarbanes-Oxley Act of 2002 or of a Class 3 or Class 2 felony under the Illinois Security Law of 1953 for a period of five years prior to the date of the AGREEMENT. The COMPANY acknowledges that the DEPARTMENT shall declare the contract void if this certification is false.

**Environmental Protection Act.** The COMPANY certifies in accordance with 30 ILCS 500/50-12 that the COMPANY is not barred from being awarded a contract under this Section. The COMPANY acknowledges that the DEPARTMENT may declare the contract void if this certification is false.

Route FAP 592 (IL 157)  
Section 08R-8-P1  
County St. Clair  
Project RRS-0592(049)  
Job No C-98-400-08  
Agreement No RR808400

EXHIBIT A

CROSSING IDENTIFICATION:

Railroad: **NORFOLK SOUTHERN RAILWAY COMPANY**

DOT/AAR # **724 571V** RR M.P.: **8.80**

Roadway : **IL Route 157**

Location: **Centreville, Illinois**

EXISTING CONDITIONS:

**Automatic flashing lights only**

DESCRIPTION OF WORK TO BE DONE BY RAILROAD FORCE ACCOUNT:

1. Install new flashing <sup>new</sup> ~~LED~~ signals and gates.
2. Provide all Traffic Control necessitated by the project.
3. Incidental work necessary to complete the items hereinabove specified.

DESCRIPTION OF WORK TO BE DONE BY THE STATE:

1. Provide construction engineering
2. Incidental work necessary to complete the items hereinabove specified.

ATTACHMENTS:

**Location Map; COMPANY's Estimate**

ESTIMATED RAILROAD COST: \$ ~~181,688.89~~  
100% Federal participation

AGENCIES TO BE NOTIFIED BEFORE COMMENCING WORK:

**Mr. Lou Jethro (618) 346-3172**  
**IDOT – District 8**  
**1102 EastPort Plaza**  
**Collinsville, IL 62234**

SUBMIT ALL BILLS FOR THE STATE'S 100% SHARE TO:

SAME AS ABOVE

# NSRR

St Clair County

CENTREVILLE

NS

724571V

15

157

163

Legend

- RR Crossings
- Roadway
- Interstate
- US Route
- State Route
- Road Network
- Railroads





Detailed Estimate for Grade Crossing Warning Devices

City/State: CENTREVILLE, IL  
MilePost: 8.8-W  
State Proj. No.: RRS-0592(049)  
S&E Proj. No.: 04.0162  
Man Days: 100

Road: BLUFF RD.  
DOT/AAR: 724571V  
County: ST. CLAIR  
AFE: F10852  
File Number: 061-04.0061

<b>***Purchases - Others***</b>	
Meals and Lodging:	\$12,816.00
Rental of Equipment:	\$22,695.00
(2 Trucks, 1 Backhoe w/ Trailer and 1 Pipe-Pusher for 25 Days)	
Construction Supervision Vehicle:	\$1,815.60
<b>Purchases - Other Total:</b>	<b>\$37,326.60</b>
<b>***Material And Additives***</b>	
Material Cost:	\$68,549.00
Sales and Use Tax:	\$3,427.00
Material Handling Freight:	\$3,427.44
<b>Material Total:</b>	<b>\$75,403.44</b>
<b>***Labor And Additives***</b>	
Labor Cost:	\$26,700.00
(4 man crew at \$1,068.00 a day for: 25 days)	
Payroll Tax & Overheads:	\$26,339.55
Preliminary Engineering:	\$8,381.89
Construction Supervision:	\$7,537.41
<b>Labor Total:</b>	<b>\$68,958.85</b>
Project Cost:	\$181,688.89
Scrap / Salvage Credit:	\$0.00
<b>Project Total:</b>	<b>\$181,688.89</b>

Estimated on: 25-Jun-08

Estimated by: nam27

**Estimate valid for 1 year from date of estimate**



**Norfolk Southern Railway**  
**Highway Crossing Signalization Program - Material List**

Do not substitute items without permission from S & E Engineering

City:	CENTREVILLE
Road:	BLUFF RD.
Mile Post:	8.8-W
Drawing Number:	XW0783P
State ProjectNumber:	RRS-0592(049)
County:	ST. CLAIR
A A R Number:	724571V
Project Number:	04.0162
File Number:	061-04.0061
New File Number:	CX0104973
A F E Number:	F10852
Store Number:	
Supervisor:	J.E. BROWNE
Tax Code:	1200
Vendor to supply the following copies after pricing:	
1 Set - Material Management with original Invoice	
2 Sets - with plans shipped in car with material	
1 Set - S&E Gen. Supt. Construction w/copy of invoice	

Qty.	Class-Item-CD	UI	Price per Item	Total Price	Item Description	Quantity Shipped	Quantity Installed Date Quon.	Quantity Returned (Credit)	Special Instructions
3	670-360693-4	EA	\$5.50	\$16.50	AAR/DOT NUMBER PLATE/DECAL, ORDER 3 PER PROJECT. 60 DAY LEAD TIME. SUPPLIED BY S'TRAN.				
1	165-006505-4	EA	\$1,051.54	\$1,051.54	AC SERVICE, COMPLETE LESS METER BASE, ASSEMBLED ON 30' POLE				
3	670-119241-4	EA	\$32.96	\$98.88	ARRESTOR, LIGHTNING HEAVY DUTY CLEAR VIEW SAFETRAN 022585-1X				
13	105-871901-4	EA	\$177.65	\$2,309.45	BATTERY,GNB 265AH MODEL 50A11 SINGLE CELL 2.25 VOLTS				
2	670-980689-4	EA	\$71.71	\$143.42	BRACKET HIGH WIND, (RIGID 3'), WIG- 191036, WALRUS TUSK TYPE				
2	670-561375-4	EA	\$1,197.90	\$2,395.80	BRACKET, GATE SAVER, NEG385102GS, SPRING LOADED SWING AWAY ADAPTER FOR FIBERGLASS/ALUMINUM GATES, USE WITH GATE 28' AND LESS				
1	670-356949-4	EA	\$63.77	\$63.77	CABLE, 10' GENERATOR HOOK UP, SERRMI P/N 40524, FEMALE CONNECTOR				
300	465-292862-4	LF	\$1.25	\$375.00	CABLE, U-2-6 TWISTED, S-23 OKONITE 113-12-3933 SOLID TINNED CONDUCTOR				
100	465-292945-4	LF	\$1.44	\$144.00	CABLE, U-5-14, S-54 OKONITE 206-14-6885				
300	465-292929-4	LF	\$3.78	\$1,134.00	CABLE, U.G. 5 COND. NO. 6 AWG SOLID COPPER CABLE TO MEET NS CORP. SPEC. FOR SIGNAL				
300	465-939422-4	LF	\$2.68	\$804.00	CABLE, UG 12 CONDUCTOR NO 14 AWG SOLID EACH CONDUCTOR WITH 5/64 IN INSULATION 10 MIL				
100	465-791835-4	FT	\$3.25	\$325.00	CABLE, UG AC ENTRANCE 3C#6-7X OKONITE FMPF-L 094-078 TR W/G 1 X 8 7X W010 BRZ TAPE 600V PRODUCT CODE 206-11-6070				
80	165-544477-4	FT	\$3.41	\$272.80	CONDUIT, 4"x10' PVC, SCHEDULE 80 BELL CONNECTOR AT ONE END, 1/2 PT. GLUE IN KIT 670-123298-4				
80	670-100000-4	EA	\$2.00	\$160.00	CONDUIT, PRE-EMPTION - STATE OF ILLINOIS, 4" x 10' PVC				
2	670-090450-4	EA	\$60.25	\$120.50	CONNECTOR, WELDED FAR RAIL HARMON A1000-2W				
2	670-486646-4	EA	\$51.70	\$103.40	CONNECTOR, WELDED NEAR RAIL HARMON A1000-1W				
2	670-793404-4	EA	\$858.87	\$1,717.74	COUNTERWEIGHT PKAGE, 17-24'GATE S'TRAN S- MECH ONLY, STAINLESS, TO INCLUDE HUB, SUPPORT ARMS				

APPROVED BY STATE \_\_\_\_\_ APPROVED BY RAILROAD \_\_\_\_\_ CAR NUMBER \_\_\_\_\_ SEAL NUMBER \_\_\_\_\_

Qty.	Class-Item-CD	UI	Price per Item	Total Price	Item Description	Quantity Shipped	Quantity Installed Date Quan.	Quantity Returned (Credit)	Special Instructions
4	670-760012-4	EA	\$40.02	\$160.08	COVER, FOR 1 WAY FLASHING LIGHT ASSY. 18 OZ. BLACK VINYL COATED NYLON. ===== TO COVER 2 LAMPS=====				
1	670-986650-4	EA	\$377.57	\$377.57	DISPOSAL, CONSTRUCTION DEBRIS AND CLEANING X'ING EQUIPMENT CONTAINER				
1	670-000004-4	EA	\$700.00	\$700.00	FCC LICENSE FOR MONITOR/RADIO				
2	670-000003-4	EA	\$255.85	\$511.70	FILL/STONE #57, QUANTITY IS BASED ON TRUCK LOAD PLUS DELIVERY COST				
2	670-015231-4	EA	\$475.20	\$950.40	FOUNDATION,DIXIE,S-2 GATE 2'6"X2'6"X5'6" ASSEMBLED				
2	670-001321-4	EA	\$339.19	\$678.38	GATE, ARM FIBERGLASS-ALUMINUM 17-24 FT., L&W OR US&S OR SAFETRAN 076600-240017 OR				
1	670-976662-4	EA	\$29,008.89	\$29,008.89	GCP 4000 1 TRK, REDUNDANT, (2TRK CHASSIS), WIRED RACK FOR 6X6 FARADAY, 2 EA SSCIII, 2 EA 20 AMP CRAIG CHARGER, WITH SEAR Ii, 2 RELAY RACKS, SAFETRAN T18807				
1	670-468243-4	EA	\$43.79	\$43.79	INDUCTOR, SIMULATED TRACK SAFETRAN 8V617-400				
1	670-477991-4	EA	\$317.90	\$317.90	KIT, GROUNDING ASSY FOR AL I/S INCLUDES 8 GRD RDS,200#4WIRE,12 4 WIRE ONE-SHOTS. ERICO SBK206				
1	670-123298-4	EA	\$287.93	\$287.93	KIT, HARDWARE SUPPLIES REQUIRED X'ING PKGAGES. WEB CONNECTORS FOR SHUNT(8EA) TAPE, AMPS,P'GUM PAINT,SLEEVES,TAGS,GLUE, 100 EA WHITE TAGS, JNE CAN BLUE MARKING PAINT ETC...				
2	670-764166-4	EA	\$923.26	\$1,846.52	LAMP ASSY, 5" MAST MTG. 2W IND. 20" BKGRD, FLX-12 W/BULB S'TRAN #042003-487XNS				
6	165-643547-4	EA	\$4.32	\$25.92	LAMP, 18 WATT 10 VOLT S-11 SC BAY 18S11/1SC CLEAR RWY SIGNAL UJ-71463 GE				
3	670-440826-4	EA	\$1.01	\$3.03	LINK, SAFETRAN 024620-1X INSL TESTING COMP 1 IN CENTER SIGNAL CIRCUITS CR 02-286662				
4	255-590880-4	EA	\$17.08	\$68.32	LOCK, AMERICAN LOCK MODEL H-10KA KEYS ALIKE TO PRIVATE KEYWAY D456 AND STAMPED "NS SIG"				
2	670-637778-4	EA	\$1,051.12	\$2,102.24	MAST, 5" ALUMINUM 13'10" WITH DOUBLE JCT. BOX BASE. S'TRAN P# 070519-11AX.				
2	670-850933-4	EA	\$3,373.48	\$6,746.96	MECHANISM, GATE MODEL S-60, WITH DEFROSTER AND MINI TRACKSIDE SENSOR S'TRAN # 0740007-X002B3				

Qty.	Class-Item-CD	UI	Price per Item	Total Price	Item Description	Quantity Shipped	Quantity Installed Date Quan.	Quantity Returned (Credit)	Special Instructions
1	670-000001-4	EA	\$726.23	\$726.23	MISC. MATERAIL/FILL				
4	670-001347-4	EA	\$63.59	\$254.36	PACKAGE, HARDWARE SIGN 5 IN. MOUNTING, SERRMI A1250-5, HARMON @200965-000, OR				
1	255-646807-4	EA	\$21.78	\$21.78	PADLOCK, SAFETRAN PART NO. 030399-29X SCREW TYPE FOR CIR CONTROLLER AND BTY. BOX				
1	670-514605-4	EA	\$8.49	\$8.49	PINNACLE, W-C SECT 1-11, 4" & 5" REF K1 110-8 OR SAFETRAN NO. @035045-503X				
1	670-555609-4	EA	\$45.35	\$45.35	PLUGBOARD, TYPE B-1 GRS A62-506 OR HARMON @7062-506 OR				
1	165-902002-4	EA	\$308.00	\$308.00	PROTECTOR, SURGE 120/240VAC, ERICO P/N EPD120/240TDFL				
4	465-002899-4	EA	\$28.54	\$114.16	REEL, CABLE DISPOSABLE FOR CROSSING SIGNAL PACKAGES				
1	670-742096-4	EA	\$43.30	\$43.30	RELAY INTERFACE PROBE, ULTRATECH PN 16031-00				
1	670-707995-4	EA	\$315.24	\$315.24	RELAY, TYPE B1, NEV LINE, 900 OHMS, .008 AMPERES GRS A62-308 OR SAFETRAN @400003				
2	435-805560-4	EA	\$6.25	\$12.50	SAND, 25LB BAG FOR CABLE ENTRANCE INTO THE SHELTER				
1	670-027556-4	EA	\$2,923.58	\$2,923.58	SEARIII ACCESSORY PACKAGE, W/2-ILOD, 1-E-BELL, 2-GTS, 1-GFT, 1-VHFC, WITHOUT MTSS/SEAR UNIT				
1	670-281280-4	EA	\$7,159.63	\$7,159.63	SHELTER BARE 6X6, ALUMN, FARADAY, W/CABLE CHUTES BEHIND TERMINAL BOARD, W/GEN. CONN. W/ADJUSTABLE PIERS, ,SAFETRAN P/N 058400-66-78A				
2	670-586967-4	EA	\$37.68	\$75.36	SHUNT COVER W/LAG SCREWS, 19"X19", SERRMI #40271, ORDER 1 PER SHUNT				
2	670-652773-4	EA	\$472.92	\$945.84	SHUNT, MULTI-FREQ. #62775-1543 SAFETRAN NARROW BAND				
2	670-393331-4	EA	\$37.43	\$74.86	SIGN CROSSING MALFUNCTION ASSEMBLY FOR 4" AND 5" MAST, SAFETRAN #T17215				
2	670-806648-4	EA	\$56.71	\$113.42	SIGN, X-BUCK, LESS HARDWARE, SAFETRAN 035200-X CR 02-490546				
2	670-751511-4	EA	\$35.76	\$71.52	SIGN, "1" TRACK, LESS HARDWARE SAFETRAN# 035207-1X				
2	670-006438-4	EA	\$11.15	\$22.30	TAPE, 4" X 96" REFLECTIVE APPLY TO BACK OF X-BUCK SIGN. ONLY IN IA., IN., IL., AL. 035200-555X				

APPROVED BY STATE \_\_\_\_\_ APPROVED BY RAILROAD \_\_\_\_\_ SEAL NUMBER \_\_\_\_\_

Qty.	Class-Item-CD	UI	Price per Item	Total Price	Item Description	Quantity Shipped	Quantity Installed Date Quan.	Quantity Returned (Credit)	Special Instructions
1	670-330382-4	RL	\$15.68	\$15.68	TAPE, THOR 3" DURATEC, ORANGE 1000' LENGTHS. "WARNING STOP DIGGING"				
3	670-478560-4	EA	\$19.47	\$58.41	TERMINAL BLOCK, ERICO 4 POST P/N B2700A2C1WH W/HARDWARE LESS LIGHTNING ARRESTOR				
1	610-065626-4	EA	\$18.18	\$18.18	ULTRA-TECH 15206-01 CONNECTIVITY BLOCK FOR GRS B1 RELAY				
1	670-007238-4	EA	\$130.11	\$130.11	UNIT, THE INSTALLATION AND WIRING OF A DEVICE WHICH REQUIRE A MINIMUM OF FOUR WIRE CONNECT-				
1	450-986008-4	EA	\$24.97	\$24.97	WRENCH, TEST POST TYPE B DWG 55393-3, GR.1				


Total Material: \$68,548.70

APPROVED BY STATE \_\_\_\_\_ APPROVED BY RAILROAD \_\_\_\_\_ CAR NUMBER \_\_\_\_\_ SEAL NUMBER \_\_\_\_\_

TO PRINCETON  
(R.R. EAST)

TO E. ST. LOUIS  
(R.R. WEST)

APPROACH LENGTHS ALLOW FOR:	
TIME IN SECONDS	CWT E.B./W.B. APPROACH
STANDARD MUTCO MIN. TIME	20
DESIGNED WARNING TIME	30
EQUIPMENT RESPONSE TIME	5
TOTAL TIME	30
MAX. SPEED (M.P.H.)	60
APPROACH DISTANCE (FEET)	3087'
MIN. SIMULTANEOUS PRE-EMPT	25 SEC.

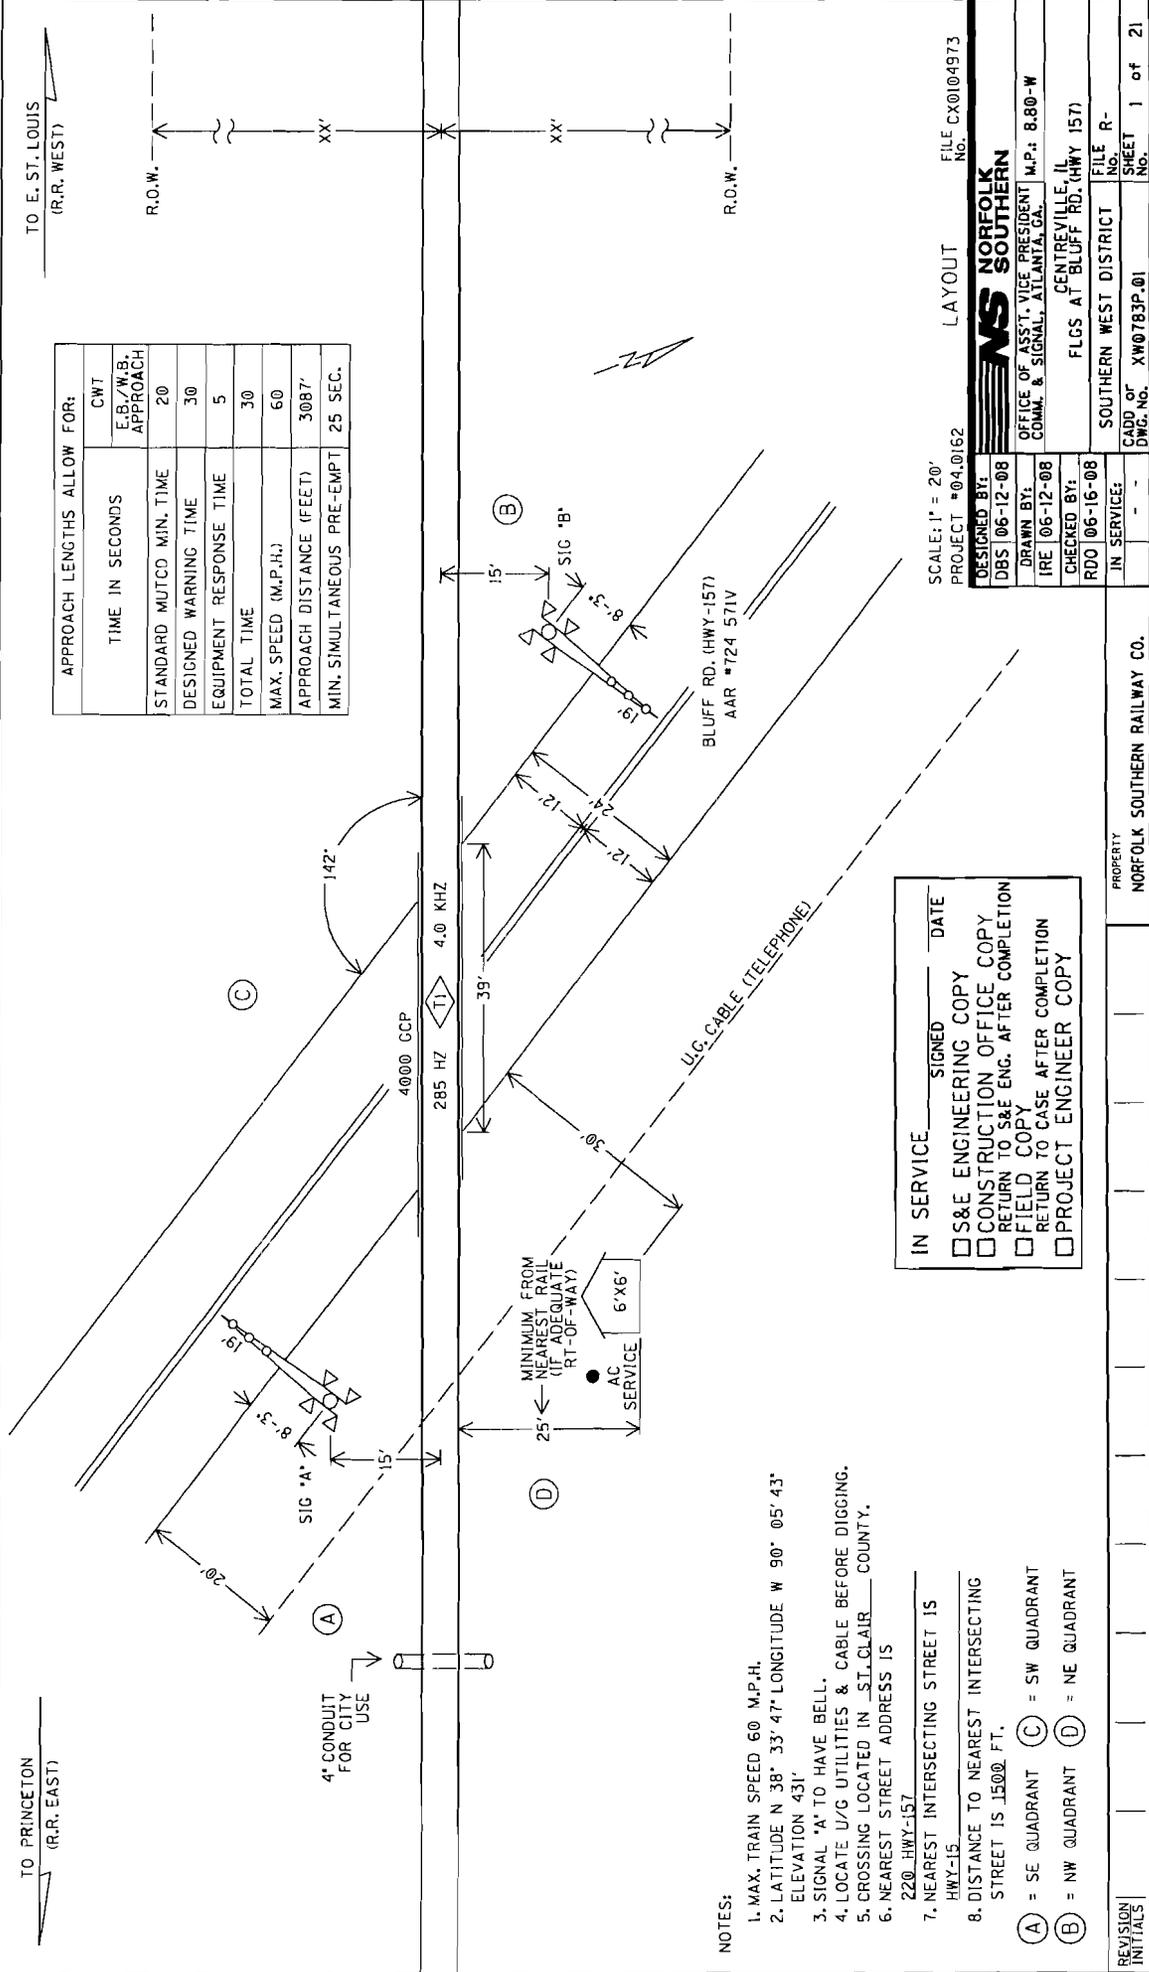

- NOTES:
- MAX. TRAIN SPEED 60 M.P.H.
  - LATITUDE N 38° 33' 47" LONGITUDE W 90° 05' 43" ELEVATION 431'
  - SIGNAL 'A' TO HAVE BELL.
  - LOCATE U/G UTILITIES & CABLE BEFORE DIGGING.
  - CROSSING LOCATED IN ST. CLAIR COUNTY.
  - NEAREST STREET ADDRESS IS 220 HWY-157
  - NEAREST INTERSECTING STREET IS HWY-15
  - DISTANCE TO NEAREST INTERSECTING STREET IS 1500 FT.
- (A) = SE QUADRANT (C) = SW QUADRANT  
(B) = NW QUADRANT (D) = NE QUADRANT

IN SERVICE \_\_\_\_\_ SIGNED \_\_\_\_\_ DATE \_\_\_\_\_

S&E ENGINEERING COPY  
 CONSTRUCTION OFFICE COPY  
 RETURN TO S&E ENG. AFTER COMPLETION  
 FIELD COPY  
 RETURN TO CASE AFTER COMPLETION  
 PROJECT ENGINEER COPY


SCALE: 1" = 20'  
 PROJECT #04.0162  
 FILE CX0104973

LAYOUT

**NORFOLK SOUTHERN**  
 OFFICE OF ASS'T. VICE PRESIDENT  
 COMM. & SIGNAL, ATLANTA, GA. M.P.: 8.80-W  
 CENTREVILLE, IL  
 FLGS AT BLUFF RD. (HWY 157)  
 SOUTHERN WEST DISTRICT  
 FILE NO. \_\_\_\_\_  
 SHEET 1 of 21

PROPERTY  
 NORFOLK SOUTHERN RAILWAY CO.

REVISION INITIALS	DATE	DESCRIPTION

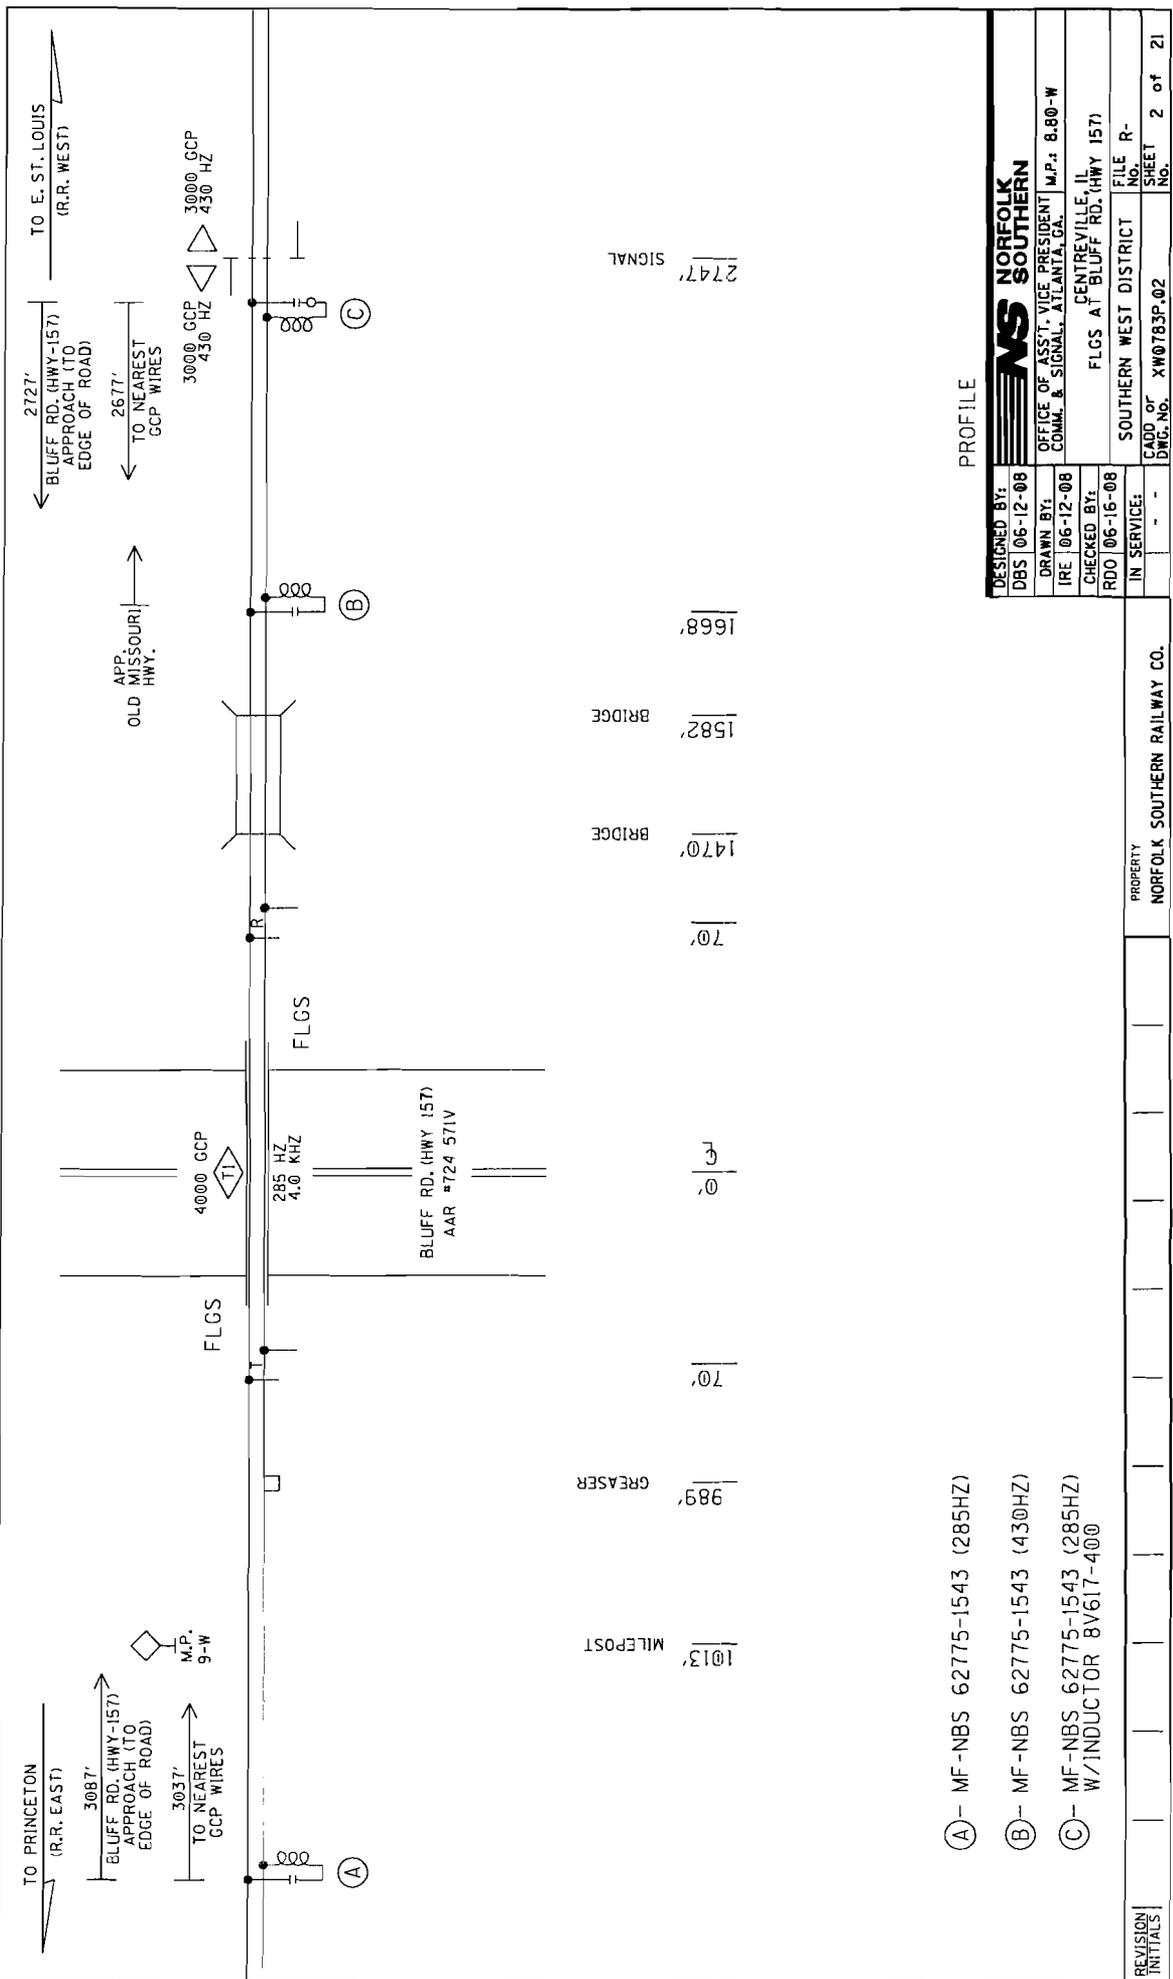

- (A) MF-NBS 62775-1543 (285HZ)
- (B) MF-NBS 62775-1543 (430HZ)
- (C) MF-NBS 62775-1543 (285HZ) W/INDUCTOR 8V617-400

PROFILE

<b>NS NORFOLK SOUTHERN</b>	
DESIGNED BY:	DBS 06-12-08
DRAWN BY:	OFFICE OF ASST. VICE PRESIDENT COMM. & SIGNAL, ATLANTA, GA.
CHECKED BY:	IRE 06-12-08
RDD:	06-16-08
IN SERVICE:	---
FILE NO.:	SOUTHERN WEST DISTRICT
SHEET No.:	2 of 21
DWG. No.:	XW0783P-02

PROPERTY  
NORFOLK SOUTHERN RAILWAY CO.

REVISION  
INITIALS