

STATE OF ILLINOIS  
ILLINOIS COMMERCE COMMISSION

VILLAGE OF HUNTLEY, an Illinois  
municipal corporation, )  
)  
)  
Petitioner, )  
)  
)  
vs. )  
)  
)  
UNION PACIFIC RAILROAD COMPANY, )  
)  
)  
Respondent. )

Case No. T08-0112

RECEIVED

APR 30 2009

Illinois Commerce Commission  
RAIL SAFETY SECTION


NOTICE OF FILING

TO: See Attached Service List.

PLEASE TAKE NOTICE that on the 27<sup>th</sup> day of April, 2009, I mailed for filing with the Illinois Commerce Commission, a Layout of the Railroad Warning Devices and Sidewalks, a copy of which is attached hereto and herewith served upon you.

COWLIN, NAUGHTON, CURRAN & COPPEDGE

By

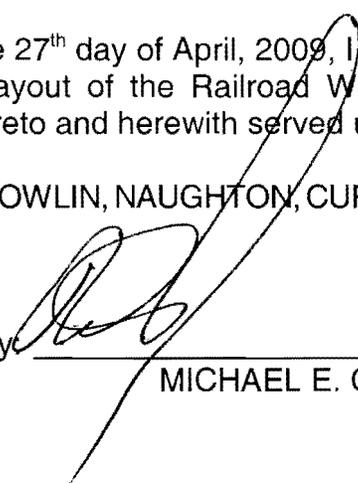  
MICHAEL E. COPPEDGE

COWLIN, NAUGHTON, CURRAN & COPPEDGE  
Attorneys for Petitioner  
20 Grant Street; P.O. Box 188  
Crystal Lake, Illinois 60039-0188  
(815) 459-5300  
(815) 459-5305 - FAX  
ARDC No. 06195702

DOCKETED

APR 30 2009

**SERVICE LIST**

**Village of Huntley v. Union Pacific Railroad Company**  
**Case No. T08-0112**

Joseph Korpalski  
McHenry County Highway Engineer  
16111 Nelson Road  
Woodstock, IL 60098

Dave McKernan  
Union Pacific Railroad Company  
100 North Broadway, Suite 1500  
St. Louis, MO 63102

Christine Reed  
Director of Highways - IDOT  
ATTN: Jeff Harpring, Room 205  
2300 South Dirksen Parkway  
Springfield, IL 62764

Document Processor  
Union Pacific Railroad Company  
C T Corporation Systems  
208 S. LaSalle Street  
Chicago, IL 60604

Ellen Schanzle-Haskins  
Chief Counsel - IDOT  
2300 South Dirksen Parkway, Room 300  
Springfield, IL 62764

Mack H. Shumate, Jr.  
Union Pacific Railroad Company  
101 N. Wacker Drive, Suite 1920  
Chicago, IL 60606

Lance T. Jones  
Deputy Chief Counsel  
Illinois Department of Transportation  
2300 South Dirksen Parkway, Suite 311  
Springfield, IL 62764

**PROOF OF SERVICE**


I, the undersigned, a non-attorney, on oath states: I served this Notice by mailing a copy to all of the parties of record which are listed herein and by depositing the same in the U.S. Mail at Crystal Lake, Illinois, at 5:00 p.m. on the 27<sup>th</sup> day of April, 2009.



SUBSCRIBED and SWORN to before  
me this 27<sup>th</sup> day of April, 2009.



NOTARY PUBLIC

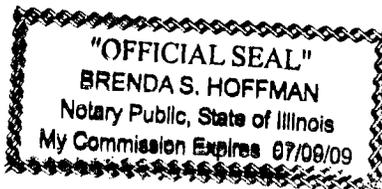

STATE OF ILLINOIS  
ILLINOIS COMMERCE COMMISSION


**RECEIVED**  
APR 30 2009

VILLAGE OF HUNTLEY, an Illinois  
municipal corporation, )  
)  
)  
Petitioner, )  
)  
)  
vs. )  
)  
)  
UNION PACIFIC RAILROAD COMPANY, )  
)  
)  
Respondent. )

Illinois Commerce Commission  
RAIL SAFETY SECTION

Case No. T08-0112

708-012

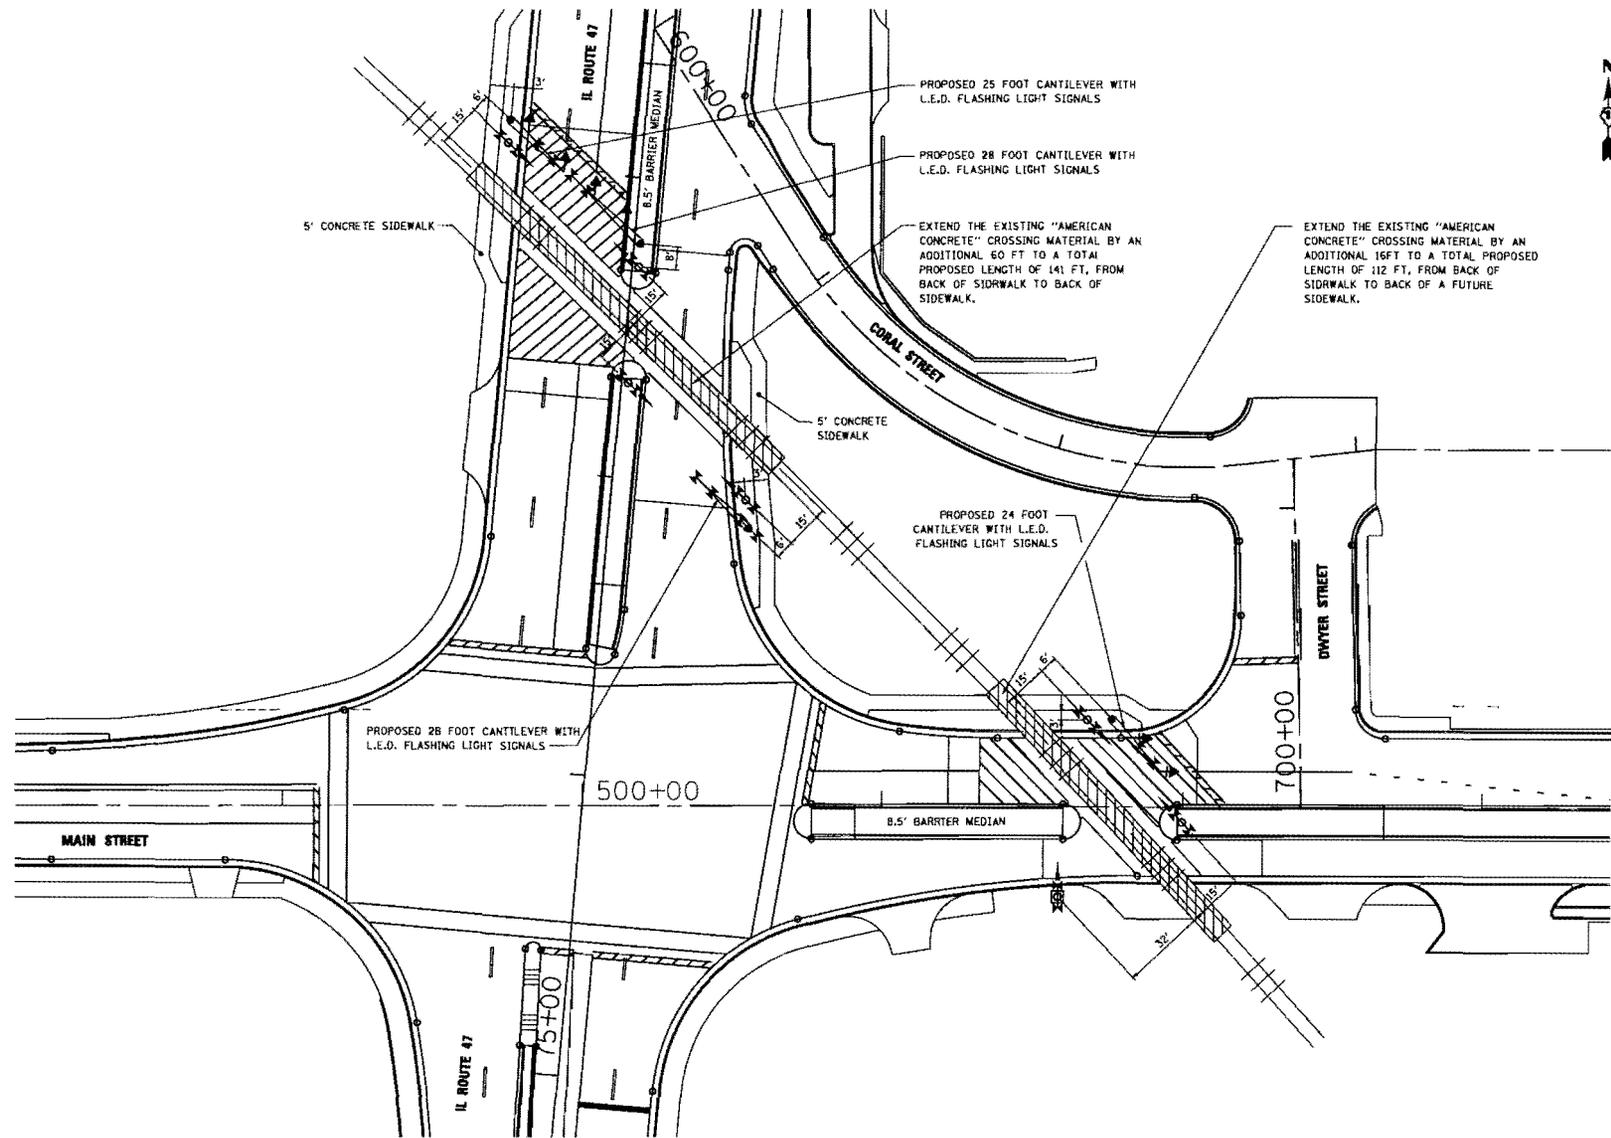

FILE NAME = R01 Exhibit 1-1647.2009R417.dgn	USER NAME = NURD9	DESIGNED - AAC	REVISIONS -
		DRAWN - ED	REVISIONS -
		CHECKED - AAC	REVISIONS -
		DATE - 04-22-09	REVISIONS -
PLTBY SCALE = 1"=20'			
PLTDT DATE = 04/17/09			

**STATE OF ILLINOIS  
DEPARTMENT OF TRANSPORTATION**

<b>ILLINOIS RTE 47 @ MAIN STREET RAILROAD EXHIBIT</b>		SCALE: 1"=20'	SHEET NO. 1 OF 1 SHEETS	STA.	TO STA.
---	--	---------------	-------------------------	------	---------

F.A. RTE 326	SECTION 105X & 106J WRS-2	COUNTY MCHEMERY	TOTAL SHEETS CONTRACT NO. 62882
ILLINOIS PER. AID PROJECT			