




H1
Maple Street looking north
on tracks

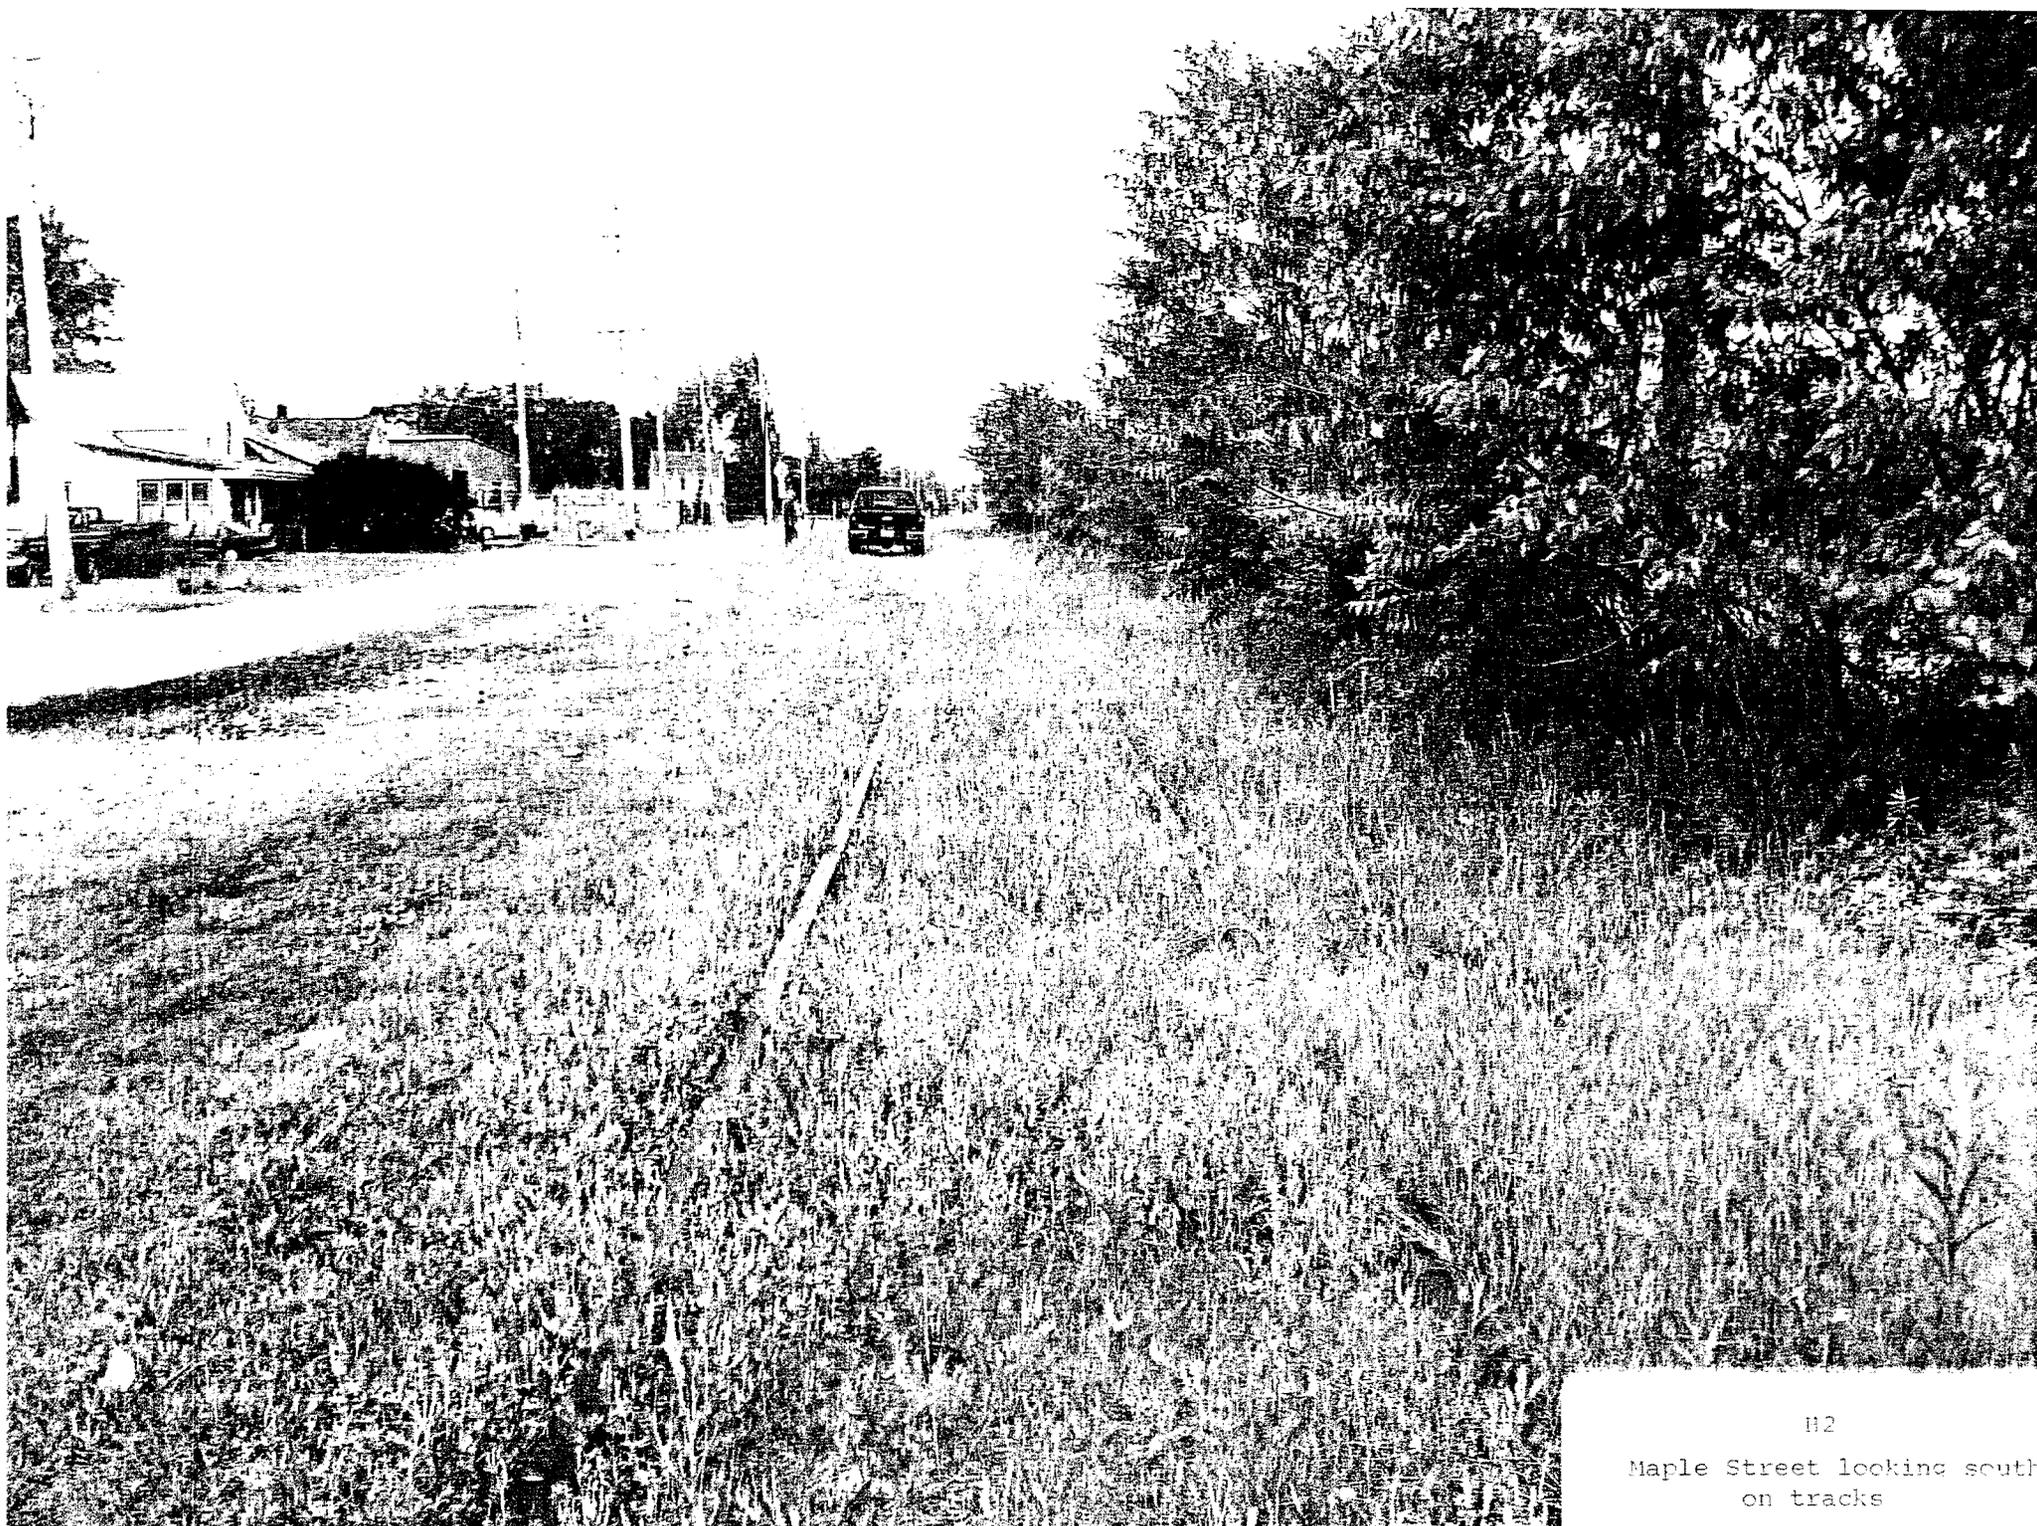


H2
Maple Street looking south
on tracks




H3




Maple Street looking east
at tracks

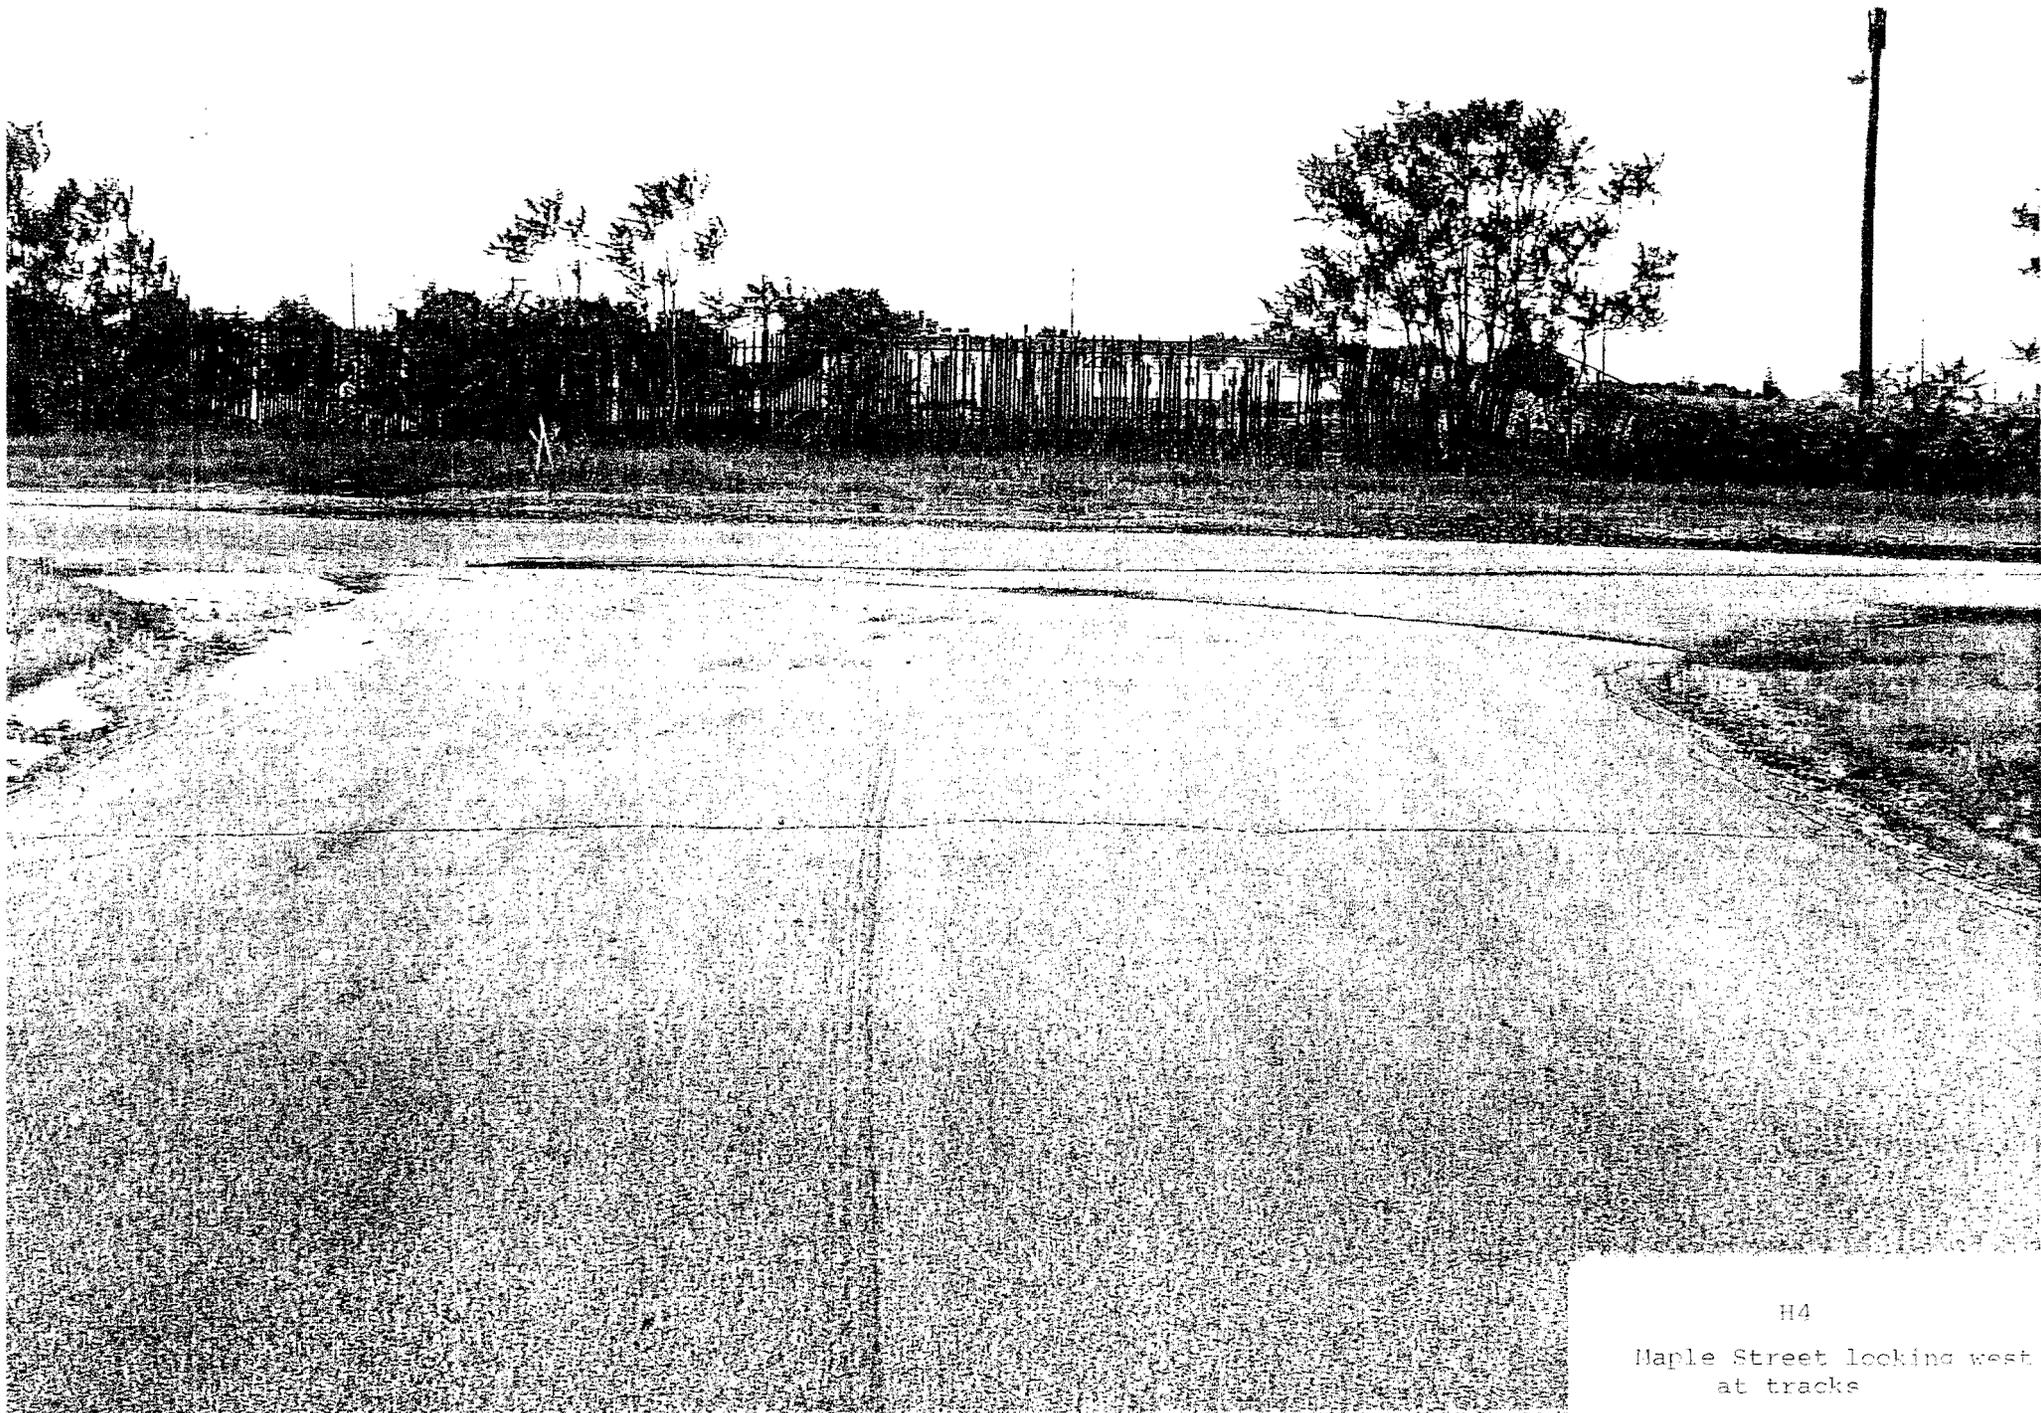

H4
Maple Street locking west
at tracks

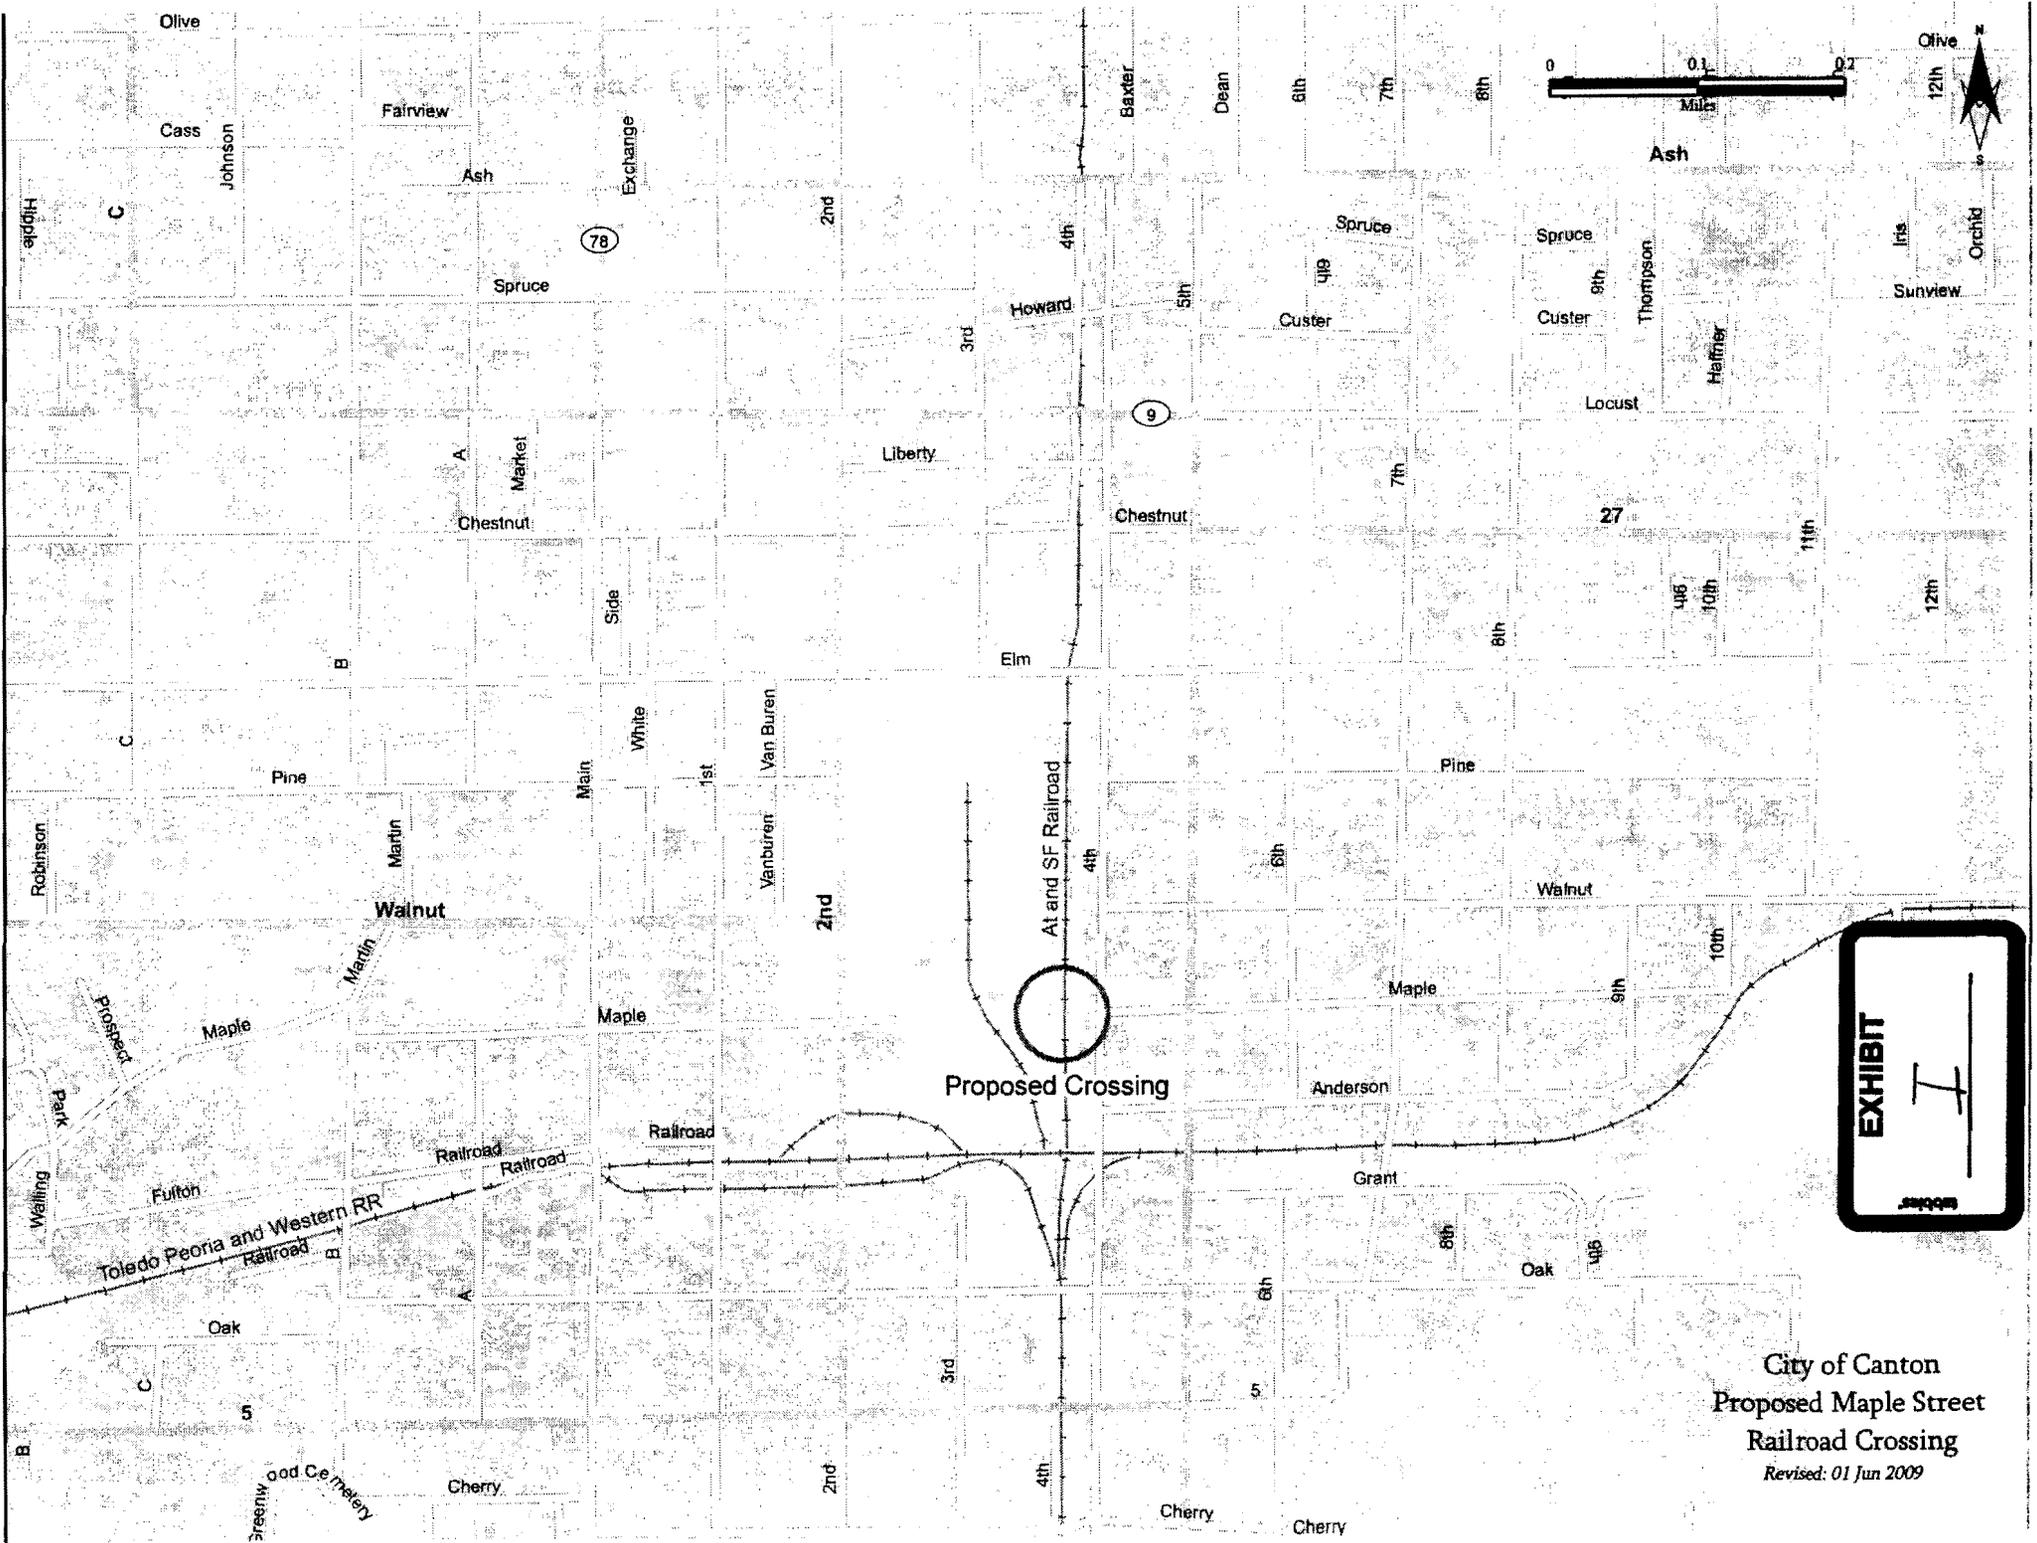

City of Canton
 Proposed Maple Street
 Railroad Crossing
 Revised: 01 Jun 2009

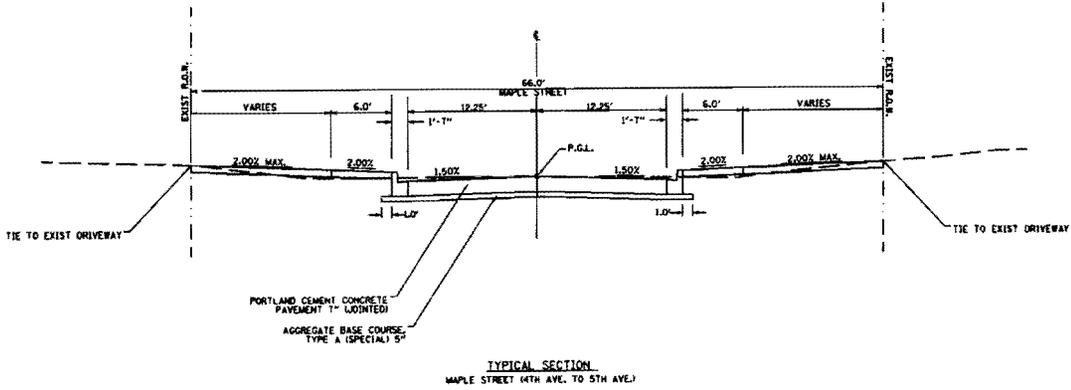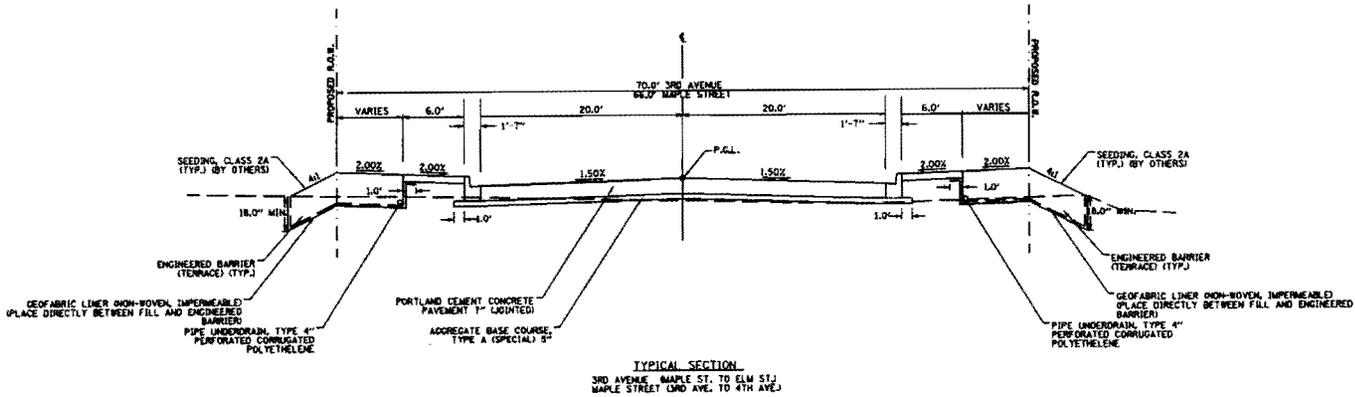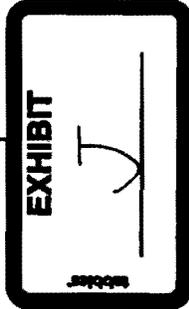

Project No. 241-08001 A	Date 17 April 2009
Drawn By SMH	Reviewed By LEM
Designed By LEM	
The City of Canton, Illinois	
FORMER IN-SITE DEVELOPMENT	
TYPICAL SECTIONS	
1 OF 1	