



7. Petitioner requests that its Exhibit A proposed plan be approved by the Commission as complying with any requirements.
8. Petitioner requests that the request for a sidewalk crossing sought in this petition be granted without a hearing.

RESPECTFULLY SUBMITTED,

January 12, 2010

David J. Gewalt, P.E.  
Village Engineer  
Bannockburn, Illinois

By:  \_\_\_\_\_

Maria Lasday  
Village Manager  
Village of Bannockburn  
2275 Telegraph Road  
Bannockburn, Illinois 60015  
847-945-6080

**VERIFICATION**


I, David J. Gewalt, P.E., first being duly sworn on oath, depose and say that I am duly appointed as Village Engineer, Village of Bannockburn, Illinois and that I have read the foregoing Petition, know the contents thereof, and that the same is true in substance and in fact to the best of my knowledge and belief.




David J. Gewalt, P.E.

Subscribed and sworn before me


this day of January 12, 2010

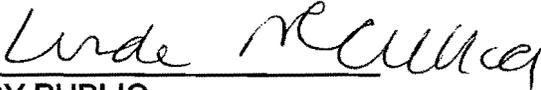

NOTARY PUBLIC

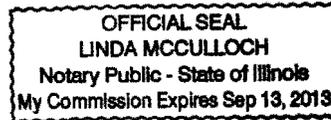

I, Maria Lasday, Village Manager, Village of Bannockburn, Illinois certify that I have served copies of this Petition to the persons listed on the attached Service List, at the addresses indicated by depositing the same in the U.S. Mail, postage fully prepaid at, 2275 Telegraph Road, Bannockburn, Illinois 60015 before 5:00 p.m., on January 12, 2010.

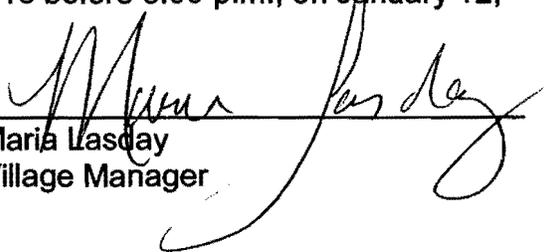

Maria Lasday  
Village Manager

**SERVICE LIST  
ILLINOIS COMMERCE COMMISSION  
DOCKET NO. T09-0143**

David Lazarides  
Director of Processing  
Illinois Commerce Commission  
527 East Capitol Avenue  
Springfield, IL 62701

James Barkemeyer  
Village President  
Village of Bannockburn  
2275 Telegraph Road  
Bannockburn, IL 60015

David J. Gewalt  
Village Engineer  
Gewalt Hamilton Associates, Inc.  
850 Forest Edge Drive  
Vernon Hills, IL 60061

Maria Lasday  
Village Manager  
Village of Bannockburn  
2275 Telegraph Road  
Bannockburn, IL 60015

Victor Filippini, Jr.  
Holland & Knight LLC  
131 South Dearborn Street, 30<sup>th</sup> Floor  
Chicago, IL 60603

Joseph Lorenzini  
Metra Milwaukee North Railroad  
Contracts & Energy Management  
547 West Jackson Boulevard  
Chicago, IL 60661


Daniel A. Kneita  
Metra Milwaukee North Railroad  
Contracts & Energy Management  
547 West Jackson Boulevard  
Chicago, IL 60661

Elizabeth Flood  
Counsel  
Metra Milwaukee North Railroad  
Contracts & Energy Management  
547 West Jackson Boulevard  
Chicago, IL 60661

Ellen Schanzle-Haskins  
Chief Counsel-IDOT  
2300 South Dirksen Parkway, Room 300  
Springfield, IL 62764

Brian Vercruysse  
Senior Rail Safety Specialist  
Illinois Commerce Commission  
527 Capitol Avenue  
Springfield, IL 62701  
630-424-8750 office  
312-636-7760 mobile

F.A.P. RTE.	SECTION	COUNTY	TOTAL SHEETS	SHEET NO.
337	20R-4	LAKE		
STA.		TO STA.		
FED. ROAD DIST. NO. 1		ILLINOIS FED. AID PROJECT		

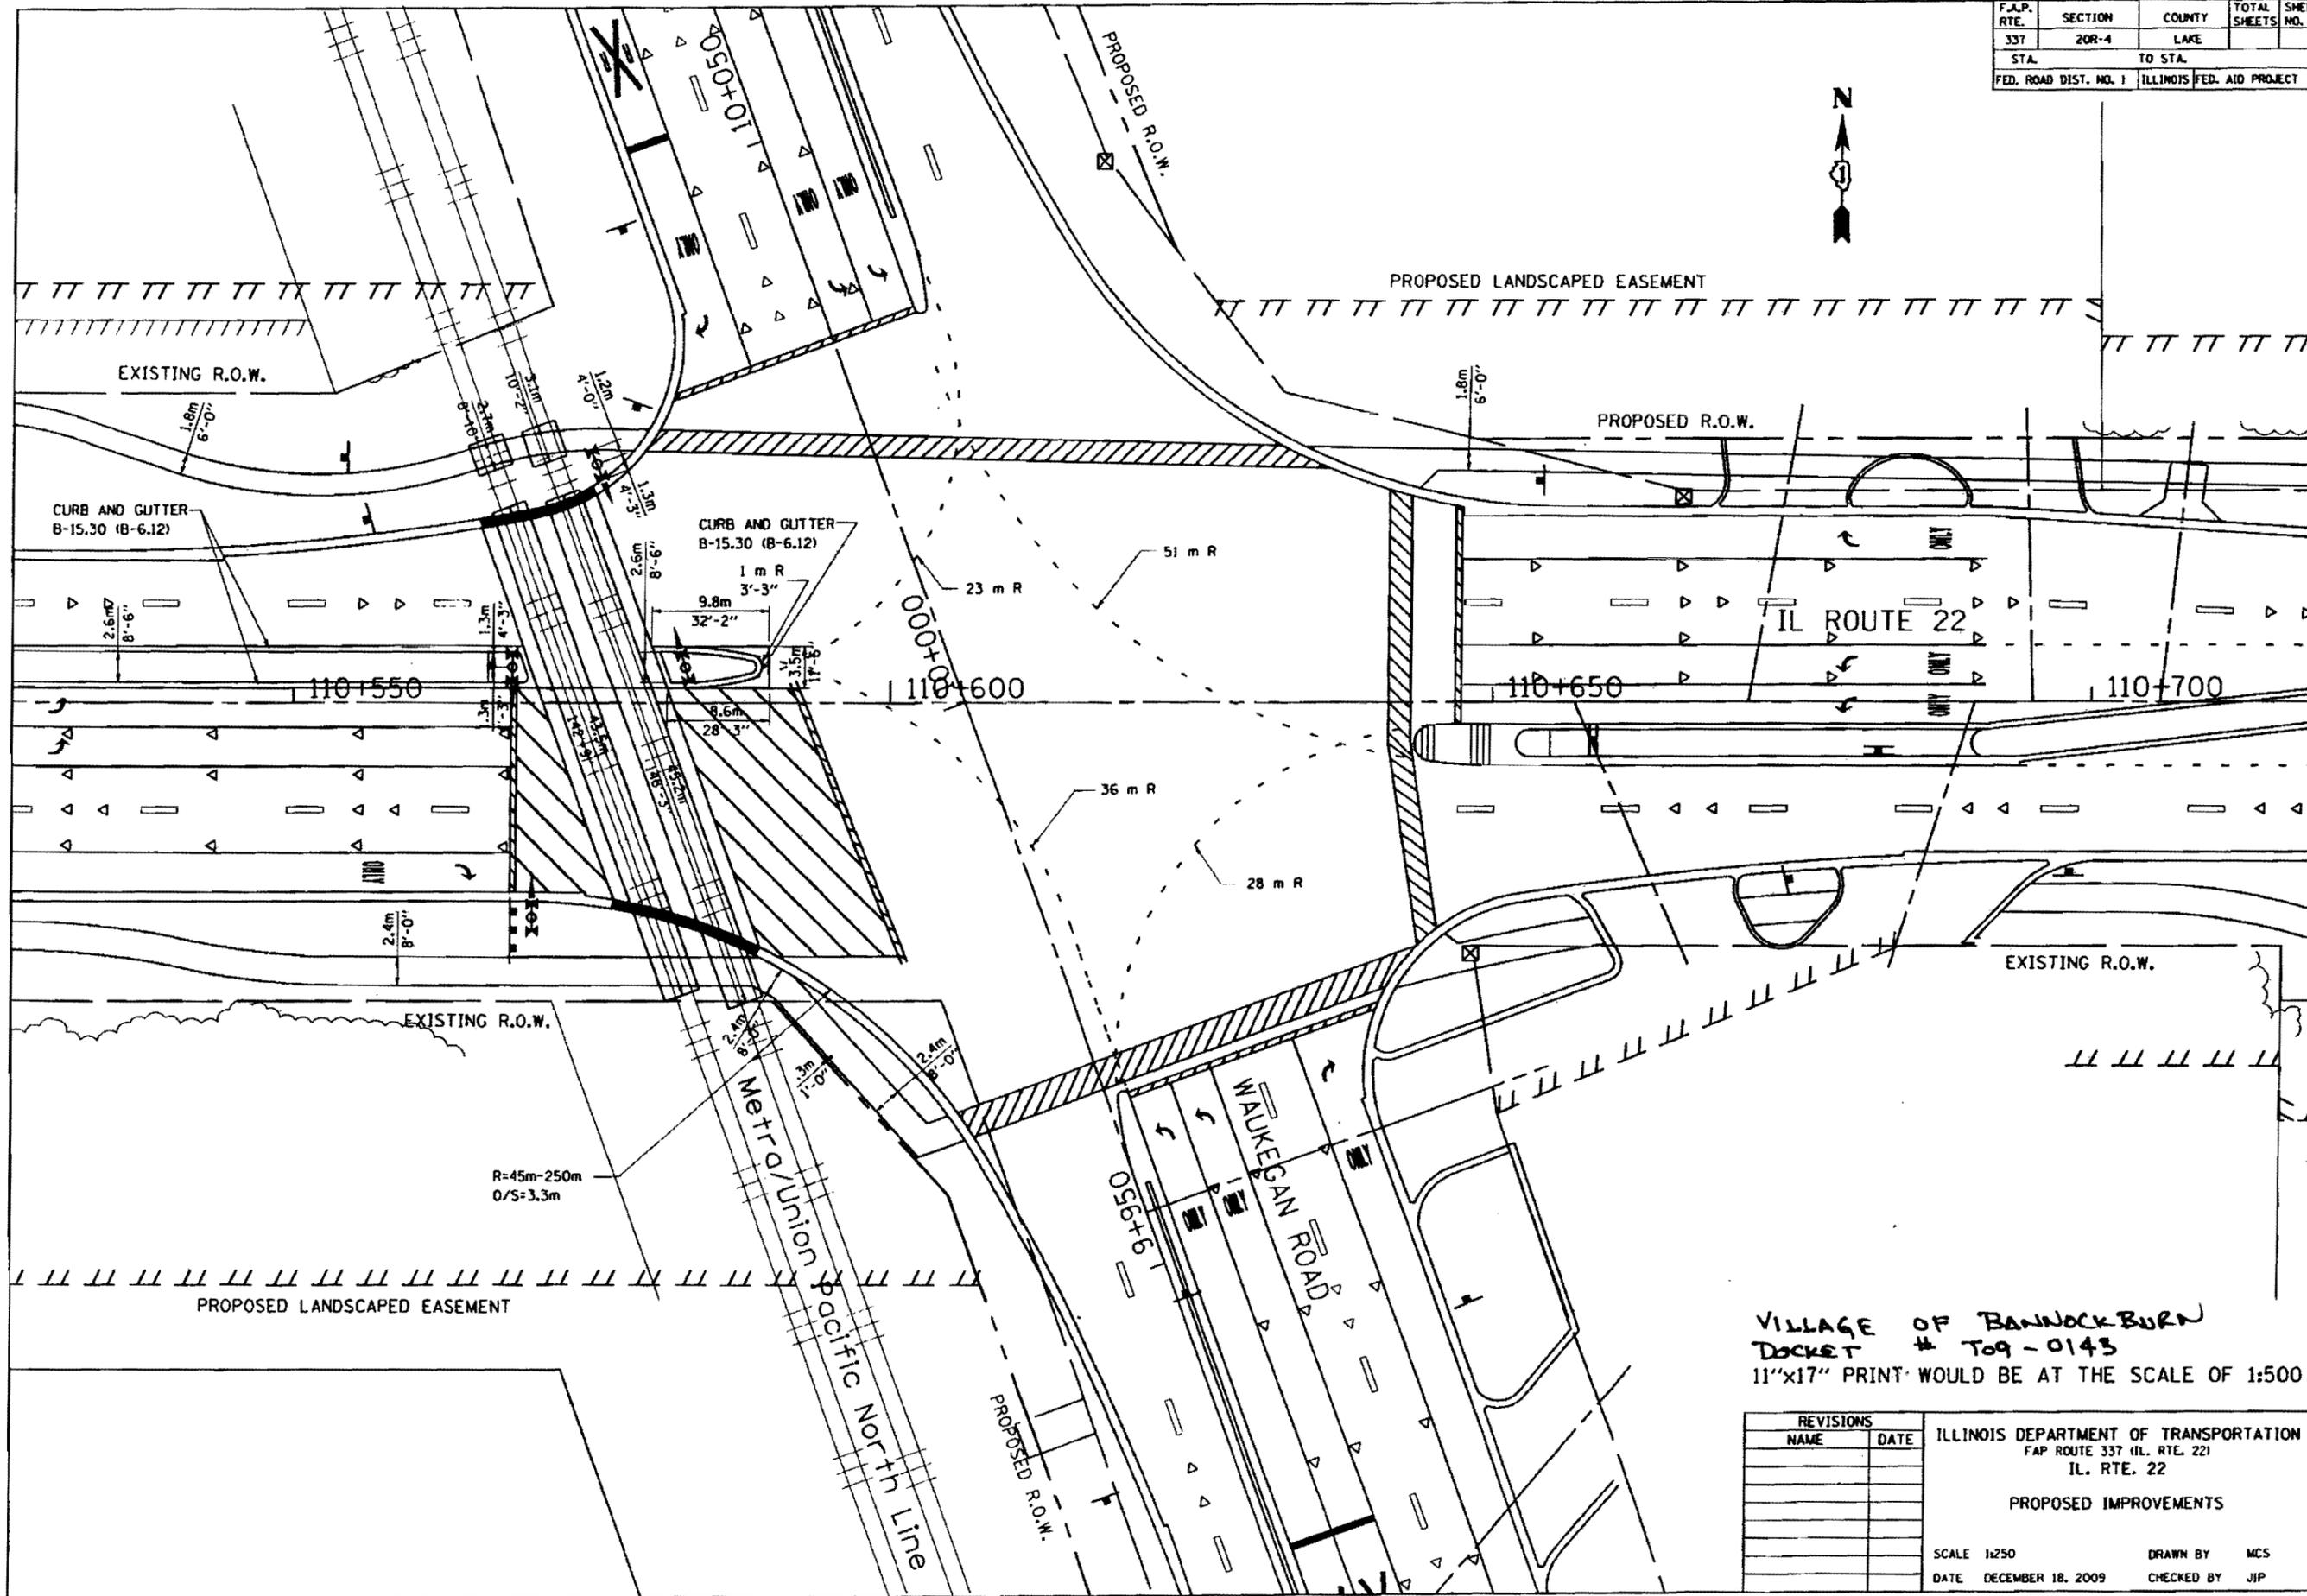

VILLAGE OF BANNOCKBURN  
 DOCKET # 709-0143  
 11"x17" PRINT WOULD BE AT THE SCALE OF 1:500

REVISIONS		ILLINOIS DEPARTMENT OF TRANSPORTATION FAP ROUTE 337 (IL. RTE. 22) IL. RTE. 22 PROPOSED IMPROVEMENTS
NAME	DATE	

SCALE 1:250  
 DATE DECEMBER 18, 2009  
 DRAWN BY MCS  
 CHECKED BY JIP

EXHIBIT A REVISED 12.18.2009