

**ILLINOIS COMMERCE COMMISSION
STIPULATED AGREEMENT
CROSSING DATA FORM**

GENERAL INFORMATION: See Location Sketch

RAILROAD	Union Pacific Railroad Company
USDOT#, MILEPOST	166 934V, MP 116.49-CC
STREET, CITY, COUNTY	2500N, near Royal, Champaign County
JURISDICTION (RDWY)	Compromise Township Road District
LOCATION	Rural
STREET SURFACE	18' Oil & Chip, Good condition

CROSSING DATA: Also see Location Sketch (Page 3) for roadway profile and track centers.

TRACK (W-E or N-S)	SURFACE TYPE	SURFACE WIDTH	SURFACE CONDITION
SE-NW	Full Depth Timbers	24'	Good

ROADWAY DATA: See Location Sketch

INTERSECTING ROADS:	None
TRAFFIC CONTROL	None
ADT & SPEED	175 ADT@ 55 mph unposted
TRAFFIC TYPE	Passenger, School buses, Hazardous Materials all possible
ADVANCE WARNING	Yes- West side, No-East side
PAVEMENT MARKING	No

RAILROAD DATA: See Location Sketch

FREIGHT TRAFFIC	20 Per day @ 60 mph, Day & Night - Yes
PASSENGER TRAFFIC	None
WARNING DEVICES	Crossbucks w/YIELD signs

NOTES:

VISIBILITY STUDY: See Location Sketch

Train Speed	60	MPH
Roadway Speed	55	MPH
Required Stopping Sight Distance (SSD)		
Along Roadway	518	FEET
Along Tracks	647	FEET
Required Clearing Sight Distance (CSD) (Along Tracks)	1441	FEET

Distances calculated per American Association of State Highway and Transportation Officials (AASHTO), A Policy on Geometric Design of Highways and Streets, 2001, Fourth Edition.

QUADRANT	CSD (FT)	OBSTRUCTION	SSD (FT)	OBSTRUCTION
NE	*	Ok	*	Crops
NW	*	Ok	*	Crops
SE	*	Ok	*	House
SW	*	Ok	*	Crops

*Note: Automatic flashing light signals and gates (AFLS&G) eliminate the need to satisfy minimum Site Distance criteria.

APPROACH GRADES: See Location Sketch



DIRECTION/North			DIRECTION/South		
DISTANCE (FT)	ELEVATION (FT)	GRADE (%)	DISTANCE (FT)	ELEVATION (FT)	GRADE (%)
See page 3					

Distance measured from outermost rail.

COMMENTS:

See Page 3 for a Location Sketch (Aerial Photo) of the crossing.


Compromise Township Road District is not financially able to pay an equitable portion of the cost for the proposed improvements, has requested relief from those costs, and has submitted documentation to the ICC's Rail Safety Section attesting to the Road District's inability to pay. ICC Staff recommends that Compromise Township Road District's portion of the installation costs for the highway approach grade improvements be paid by the Grade Crossing Protection Fund.

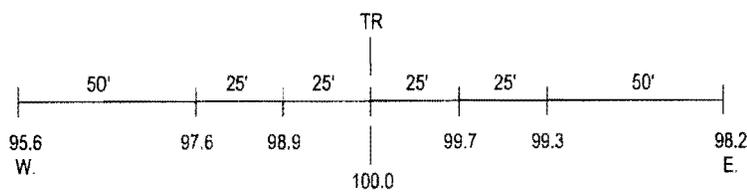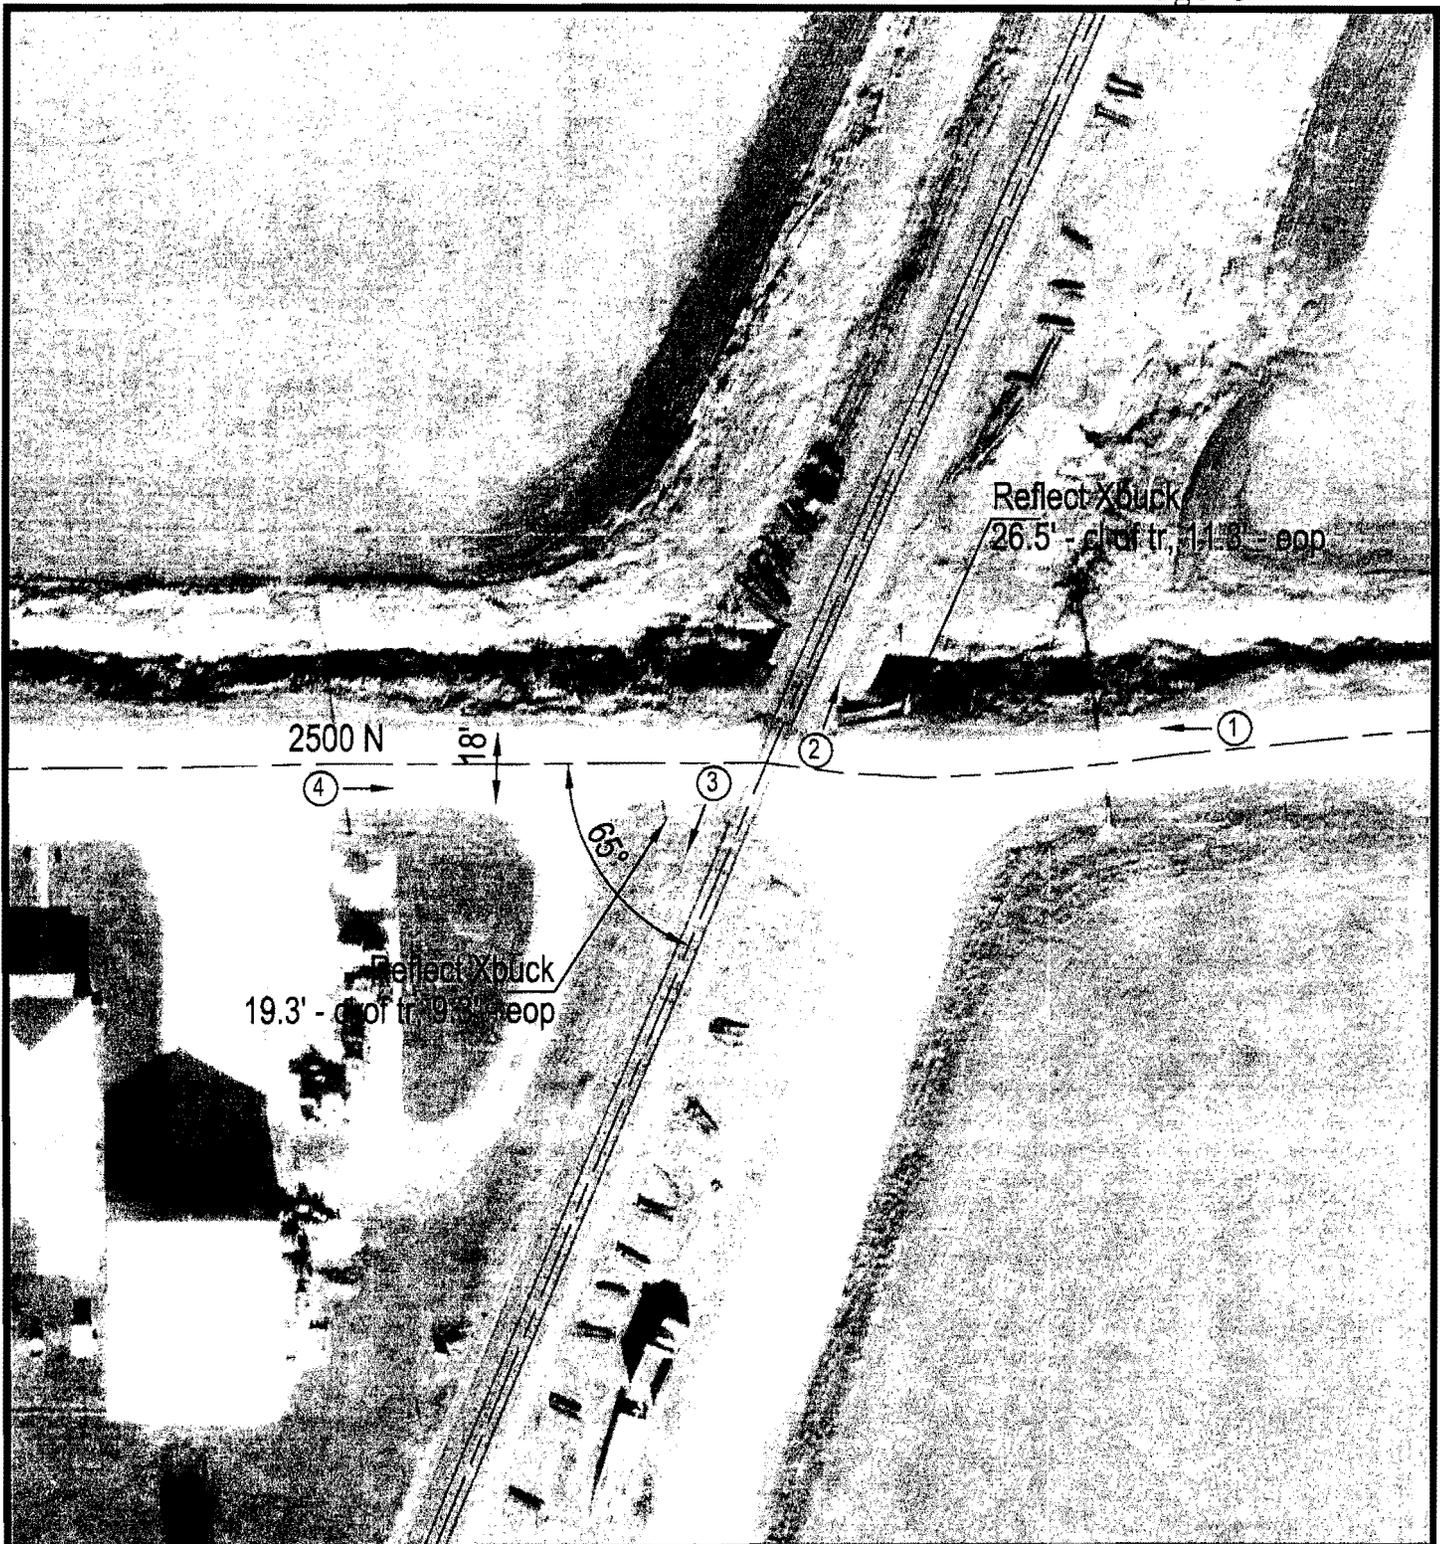

ROAD PROFILE



SCALE IN FEET

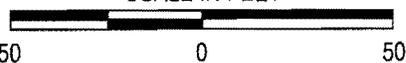

③ Photo Location

Crossing #: 166934V
 Location: Champaign Co., City of Royal (N)
 Lat/Long: 40°14'24" / 87°56'49"
 Railroad: UP
 Street: 2500 N
 Railroad Milepost: 116.50
 Crossing Protection: Signs

**ILLINOIS COMMERCE COMMISSION
STIPULATED AGREEMENT
CROSSING DATA FORM**

GENERAL INFORMATION: See Location Sketch

RAILROAD	Union Pacific Railroad Company
USDOT#, MILEPOST	166 935C, MP 115.33-CC
STREET, CITY, COUNTY	2600N, near Royal, Champaign County
JURISDICTION (RDWY)	Compromise Township Road District
LOCATION	Rural
STREET SURFACE	14' Oil & Chip, Fair condition

CROSSING DATA: Also see Location Sketch (Page 3) for roadway profile and track centers.

TRACK (W-E or N-S)	SURFACE TYPE	SURFACE WIDTH	SURFACE CONDITION
SE-NW	Full Depth Timbers	24'	Good

ROADWAY DATA: See Location Sketch

INTERSECTING ROADS:	None
TRAFFIC CONTROL	None
ADT & SPEED	50 ADT@ 55 mph unposted
TRAFFIC TYPE	Passenger, School buses, Hazardous Materials all possible
ADVANCE WARNING	Yes- East side, No-West side
PAVEMENT MARKING	No

RAILROAD DATA: See Location Sketch

FREIGHT TRAFFIC	20 Per day @ 60 mph, Day & Night - Yes
PASSENGER TRAFFIC	None
WARNING DEVICES	Crossbucks w/YIELD signs

NOTES:

VISIBILITY STUDY: See Location Sketch

Train Speed	60	MPH
Roadway Speed	55	MPH
Required Stopping Sight Distance (SSD)		
Along Roadway	518	FEET
Along Tracks	647	FEET
Required Clearing Sight Distance (CSD) (Along Tracks)	1441	FEET

Distances calculated per American Association of State Highway and Transportation Officials (AASHTO), A Policy on Geometric Design of Highways and Streets, 2001, Fourth Edition.

QUADRANT	CSD (FT)	OBSTRUCTION	SSD (FT)	OBSTRUCTION
NE	*	Ok	*	Crops
NW	*	Ok	*	Crops
SE	*	Ok	*	Crops
SW	*	Ok	*	Crops

*Note: Automatic flashing light signals and gates (AFLS&G) eliminate the need to satisfy minimum Site Distance criteria.

APPROACH GRADES: See Location Sketch



DIRECTION/North			DIRECTION/South		
DISTANCE (FT)	ELEVATION (FT)	GRADE (%)	DISTANCE (FT)	ELEVATION (FT)	GRADE (%)
See page 3					

Distance measured from outermost rail.

COMMENTS:

See Page 3 for a Location Sketch (Aerial Photo) of the crossing.

Compromise Township Road District is not financially able to pay an equitable portion of the cost for the proposed improvements, has requested relief from those costs, and has submitted documentation top the ICC's Rail Safety Section attesting to the Road District's inability to pay. ICC Staff recommends that Compromise Township Road District's portion of the installation costs for the highway approach grade improvements be paid by the Grade Crossing Protection Fund.

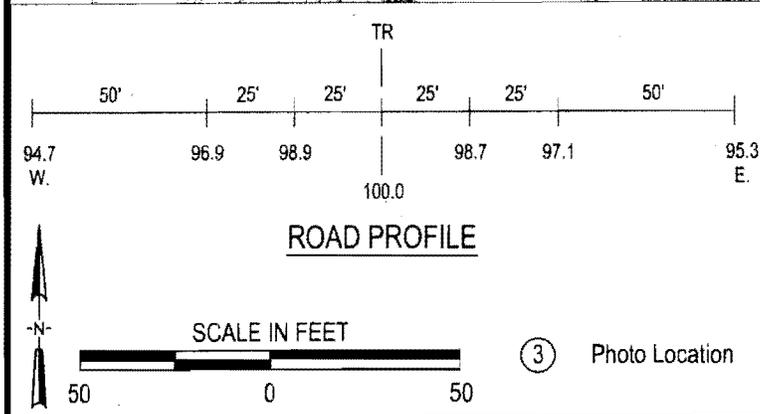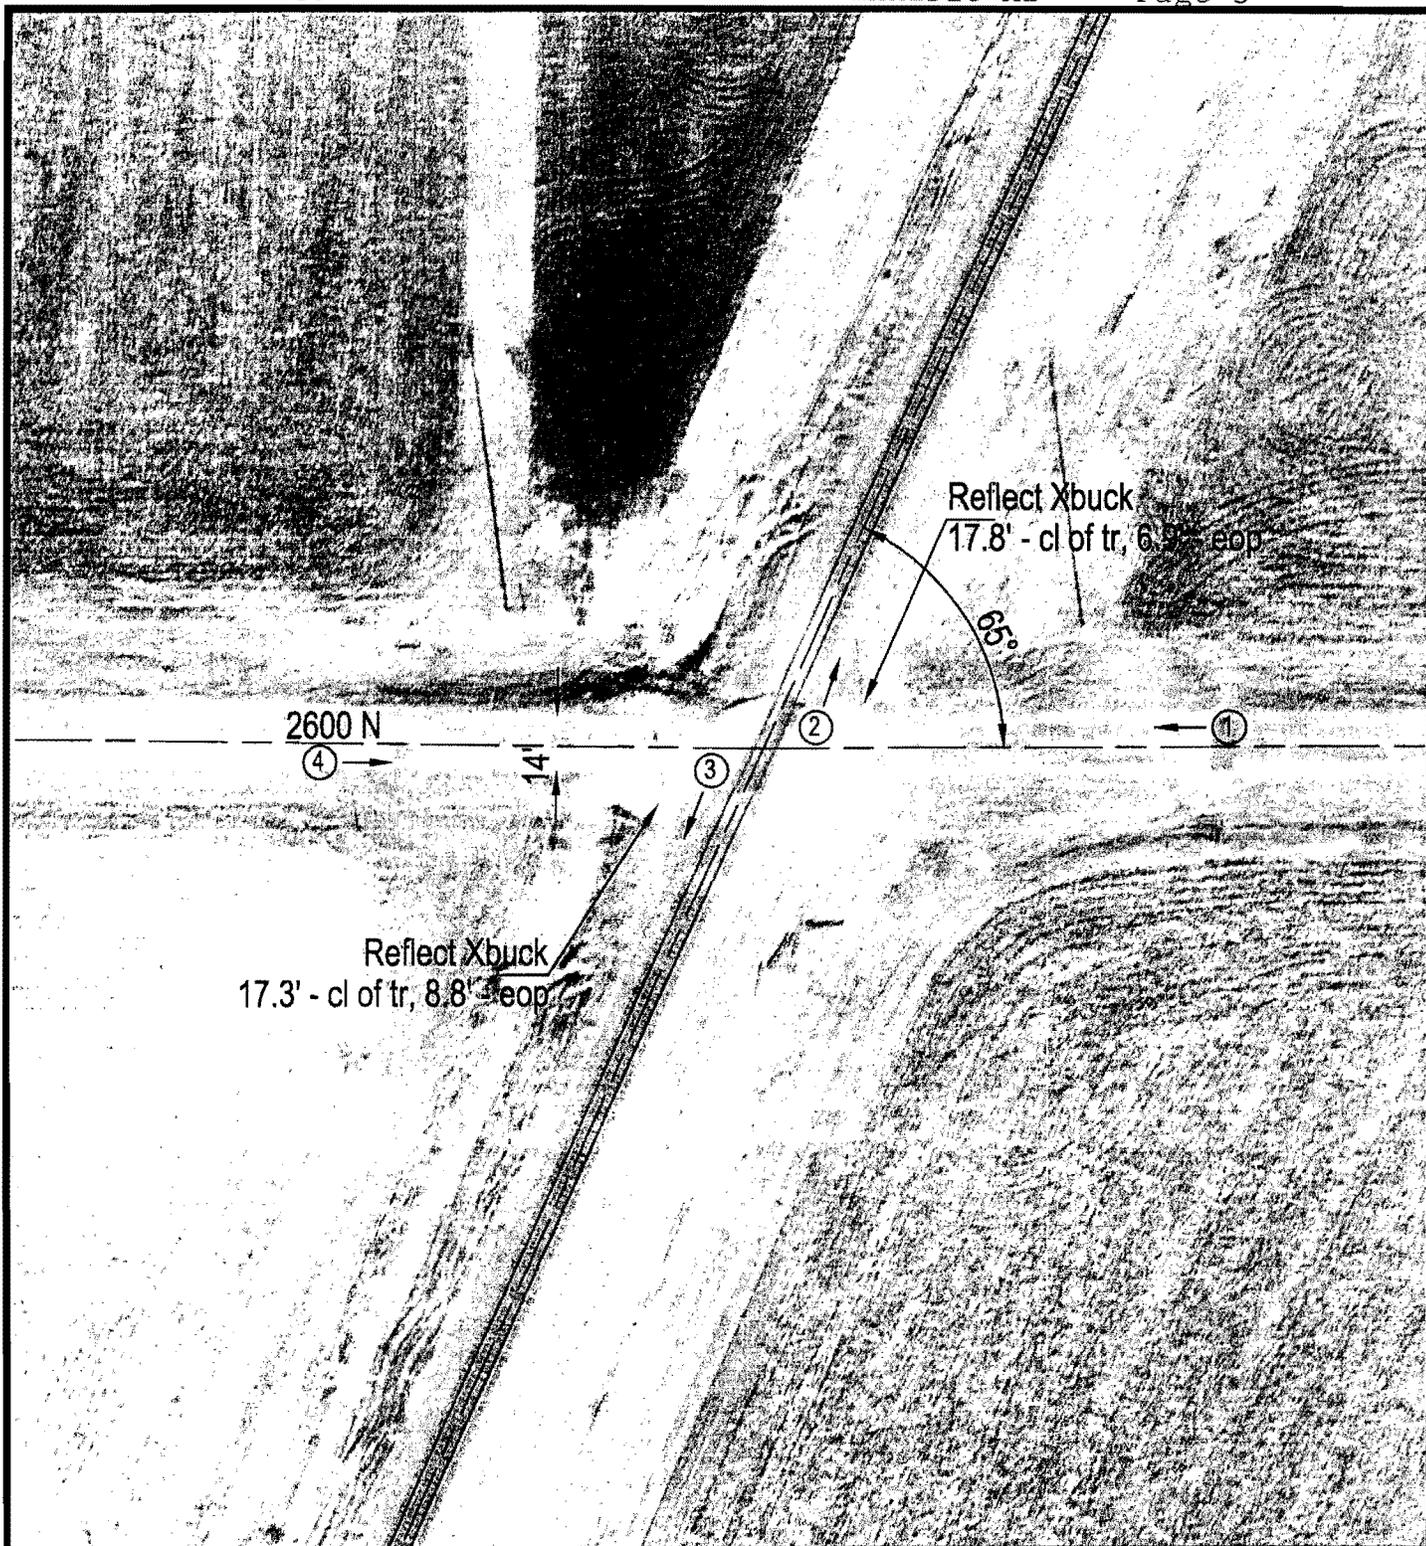

Crossing #: 166935C
 Location: Champaign Co., City of Royal (N)
 Lat/Long: 40°15'18" / 87°56'17"
 Railroad: UP
 Street: 2600 N
 Railroad Milepost: 115.40
 Crossing Protection: Signs

③ Photo Location