

STATE OF ILLINOIS  
ILLINOIS COMMERCE COMMISSION

Petition for permission to make a major change in crossing protection, or to install new protection under 92 Illinois Administrative Code 1535.400 (d).

Date: June 1, 2011

To the ILLINOIS COMMERCE COMMISSION:

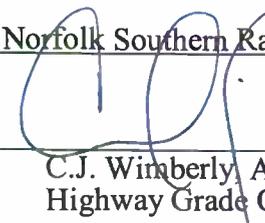
The petitioner Norfolk Southern Railway Company shows

- (1) That it is a railroad company operating a line of railroad in the State of Illinois.
- (2) That petitioner proposes and hereby makes application for authority to make a major change in crossing protection, or to install new protection, under 92 Illinois Administrative Code 1535.400 (d) adopted by this Commission.
- (3) That the location of the crossing, nature of protection now established and proposed to be established, and other pertinent facts in connection therewith, are set forth in the statement attached to and forming part of this petition.
- (4) That petitioner's reasons and purpose, with reference to its said proposal are to:

Installation of Grade Crossing Warning Devices requested by Illinois Commerce Commission  
at: CR 2300 E in Sidney, Illinois, DOT: 479903M, MP: D-325.21.

- (5) File No.: CX0111029 Project No.: 04.0651  
That the facts set forth in this petition and in the statement and plans or plats attached thereto, are, all of them, true and correct to the best of petitioner's knowledge and belief.

**WHEREFORE, the petitioner prays that the Commission will, if deemed desirable by the Commission, set the aforesaid matter for hearing, and that the Commission enter an order or adopt a resolution consenting to and granting authority for the making of the said proposed changes in or additions to crossing protection.**

Norfolk Southern Railway Company  
By   
C.J. Wimberly, Administrator  
Highway Grade Crossings

Thomas W. Ambler  
(Attorney for Petitioner)

Norfolk Southern Corporation  
Three Commercial Place  
Norfolk, VA 23510-2191  
(Attorney's Address)

**Statement, attached to and part of an application for permission to make a major change in crossing protection or to install new protection, under 92 Illinois Administrative Code 1535.400(d).**

1. Name of Railroad Company Norfolk Southern Railway Company

2. Crossing Number 479903M

3. Village or City Sidney

4. Name of Street or Highway CR 2300 E

5. Public Agency Maintaining Highway City

6. Protection now established:

Flashing Lights

7. Protection desired:

Install grade crossing warning devices to include flashing lights with gates and bell controlled by constant warning time detection equipment.

8. Number of main tracks One Other tracks None

9. Number of passenger movements:

6 a.m. to 6 p.m. None 6 p.m. to 6 a.m. None

10. Number of freight train movements:

6 a.m. to 6 p.m. Twenty Four 6 p.m. to 6 a.m. Twelve

11. Approximate number of switch movements:

6 a.m. to 6 p.m. One 6 p.m. to 6 a.m. One

12. Maximum speed of trains at crossing on each track in each direction:

North/East 60 mph Main

South/West 60 mph Main

13. Passenger platforms served by tracks within the limits of track circuits, if any None

14. Where automatic signals or gates are proposed, approximate number of train or engine movements daily which would cause false indications or operation:

None

15. Nature and approximate amount of street or highway traffic over crossing:

75 AADT

16. In addition to the information listed hereinbefore in Form 3, attach a track plan or plat of the proposed crossing. This plan should show:

- (a) Width and surface of highway.
- (b) Highway intersections (including private driveways to be so indicated) and location of established highway signs or signals within 100 feet of crossing.
- (c) Location of tracks, switches and other railroad facilities such as block signals, etc. within limits of track circuits, present and/or proposed.
- (d) Where automatic protection is proposed, show proposed location of signals (side lights, cantilevers, etc., if any).
- (e) Show the length of each operating track section within the control limits of the crossing protection and its function.

**ADDITIONAL INFORMATION**

Drawings attached for question no. 16

---



---



---



---



---



---



---

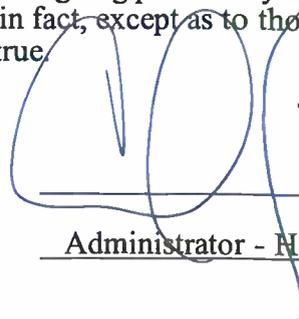


---

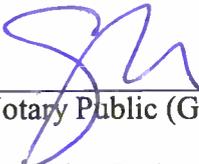
(File Original and Two Duplicates)

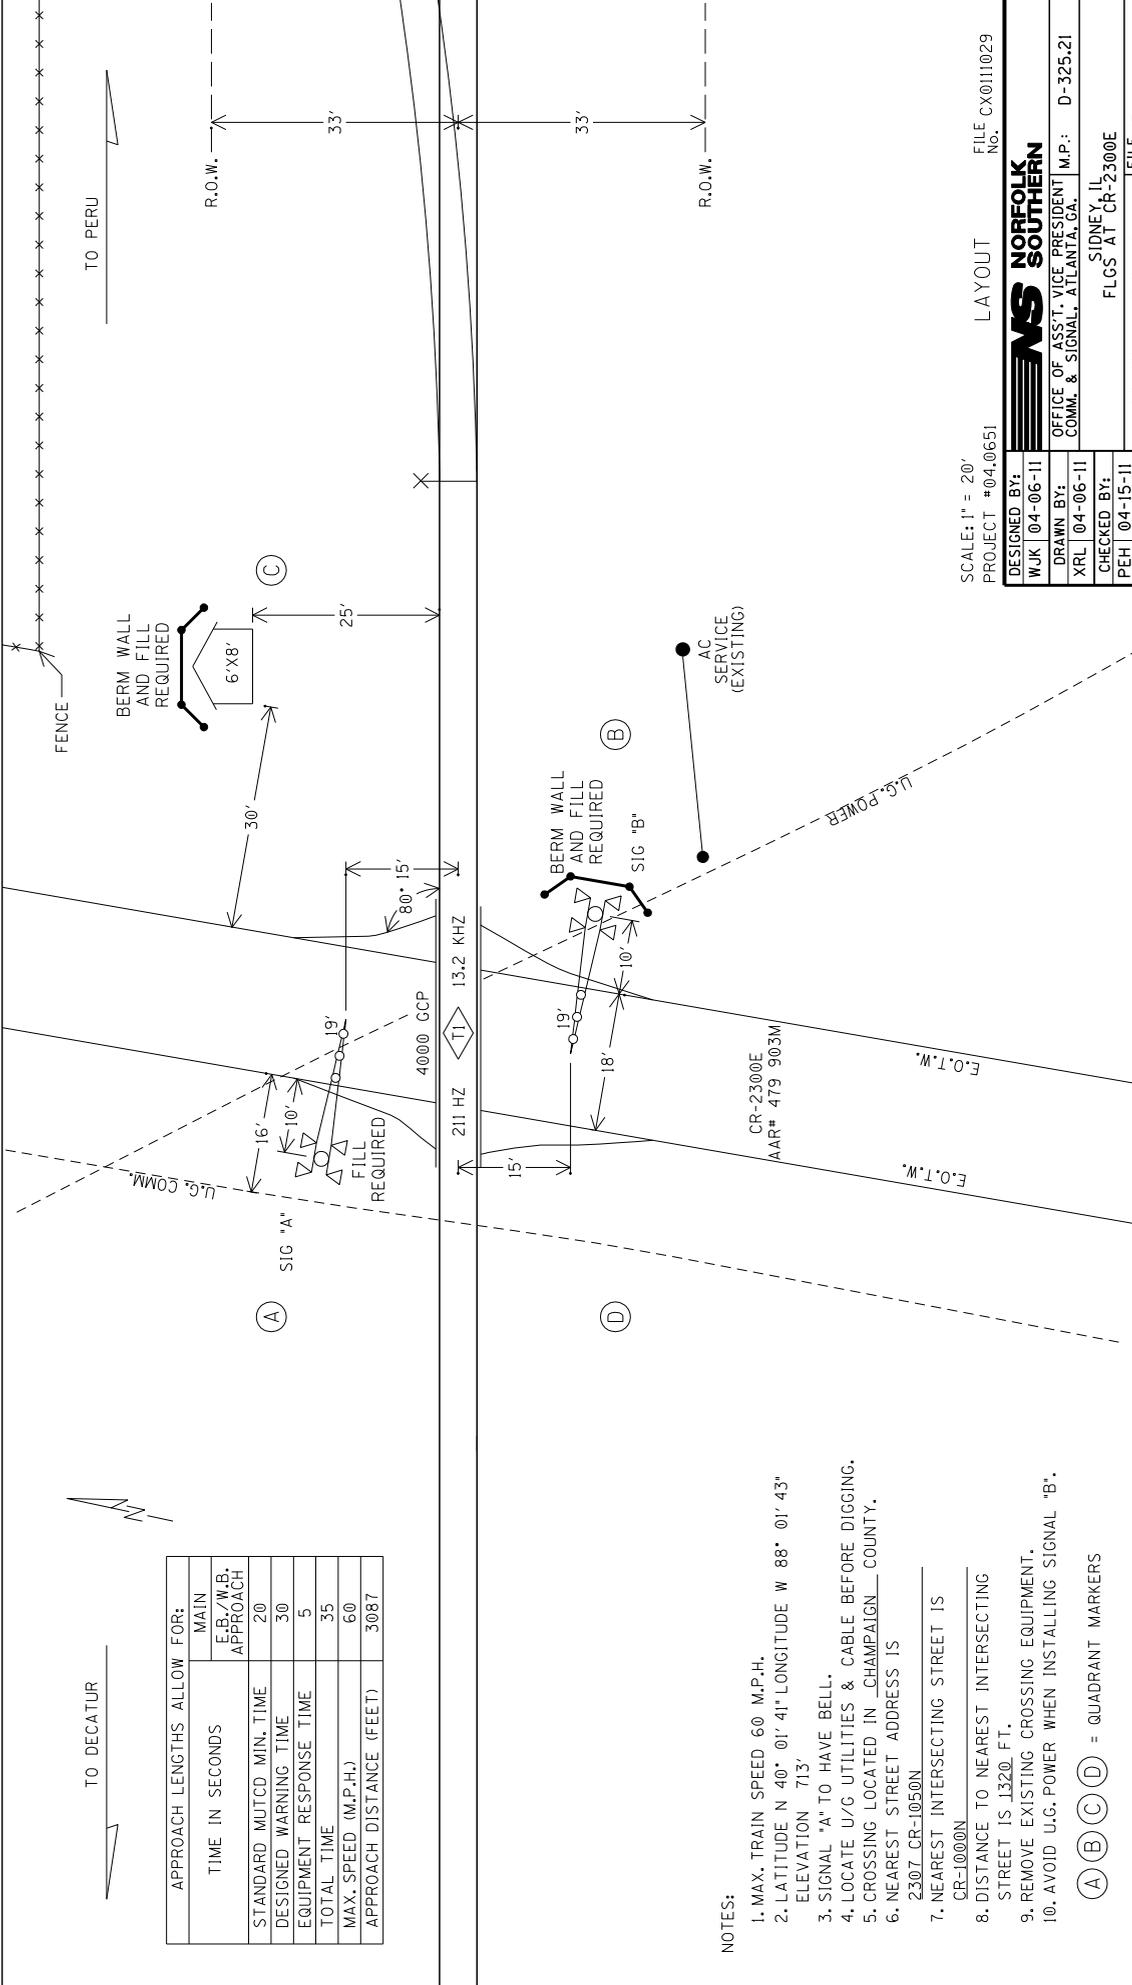
**VERIFICATION**

I, C.J. Wimberly, first being duly sworn upon oath depose and say that I am  
Administrator - Highway Grade Crossings, of Norfolk Southern Railway Company, a  
Virginia corporation; that I have read the above and foregoing petition by me subscribed and know the  
contents thereof; that said contents are true in substance and in fact, except as to those matters stated upon  
information and belief, and as to those, I believe same to be true.

  
\_\_\_\_\_  
Administrator - Highway Grade Crossings

Subscribed and sworn to before me this 1 th.  
day of June, 20 11.

  
\_\_\_\_\_  
Notary Public (Georgia) or Witness  
My Commission Expires: \_\_\_\_\_



TO DECATUR

TO PERU

APPROACH LENGTHS ALLOW FOR:	
TIME IN SECONDS	MAIN
F.B./W.B. APPROACH	20
STANDARD MUTCD MIN. TIME	30
DESIGNED WARNING TIME	5
EQUIPMENT RESPONSE TIME	35
TOTAL TIME	60
MAX. SPEED (M.P.H.)	3087
APPROACH DISTANCE (FEET)	

NOTES:

- MAX. TRAIN SPEED 60 M.P.H.
- LATITUDE N 40° 01' 41" LONGITUDE W 88° 01' 43" ELEVATION 713'
- SIGNAL "A" TO HAVE BELL.
- LOCATE U/G UTILITIES & CABLE BEFORE DIGGING.
- CROSSING LOCATED IN CHAMPAIGN COUNTY.
- NEAREST STREET ADDRESS IS 2307 CR-1050N
- NEAREST INTERSECTING STREET IS CR-1000N
- DISTANCE TO NEAREST INTERSECTING STREET IS 1320 FT.
- REMOVE EXISTING CROSSING EQUIPMENT.
- AVOID U.G. POWER WHEN INSTALLING SIGNAL "B".

(A) (B) (C) (D) = QUADRANT MARKERS

SCALE: 1" = 20'  
 PROJECT #04.0651 LAYOUT FILE CX011029  
 DESIGNED BY: WJK 04-06-11  
 DRAWN BY: XRL 04-06-11  
 CHECKED BY: PEH 04-15-11  
 IN SERVICE: - - -

**MS NORFOLK SOUTHERN**  
 OFFICE OF ASS'T. VICE PRESIDENT  
 COMM. & SIGNAL, ATLANTA, GA. M.P.: D-325.21  
 SIDNEY, IL  
 FLCS AT CR-2300E

LAFAYETTE DISTRICT FILE R-  
 CADD OR SHEET No. 1 of 21  
 DWG. No. LFD532521.01

PROPERTY  
 NORFOLK SOUTHERN RAILWAY CO.

REVISION  
 INITIALS

