


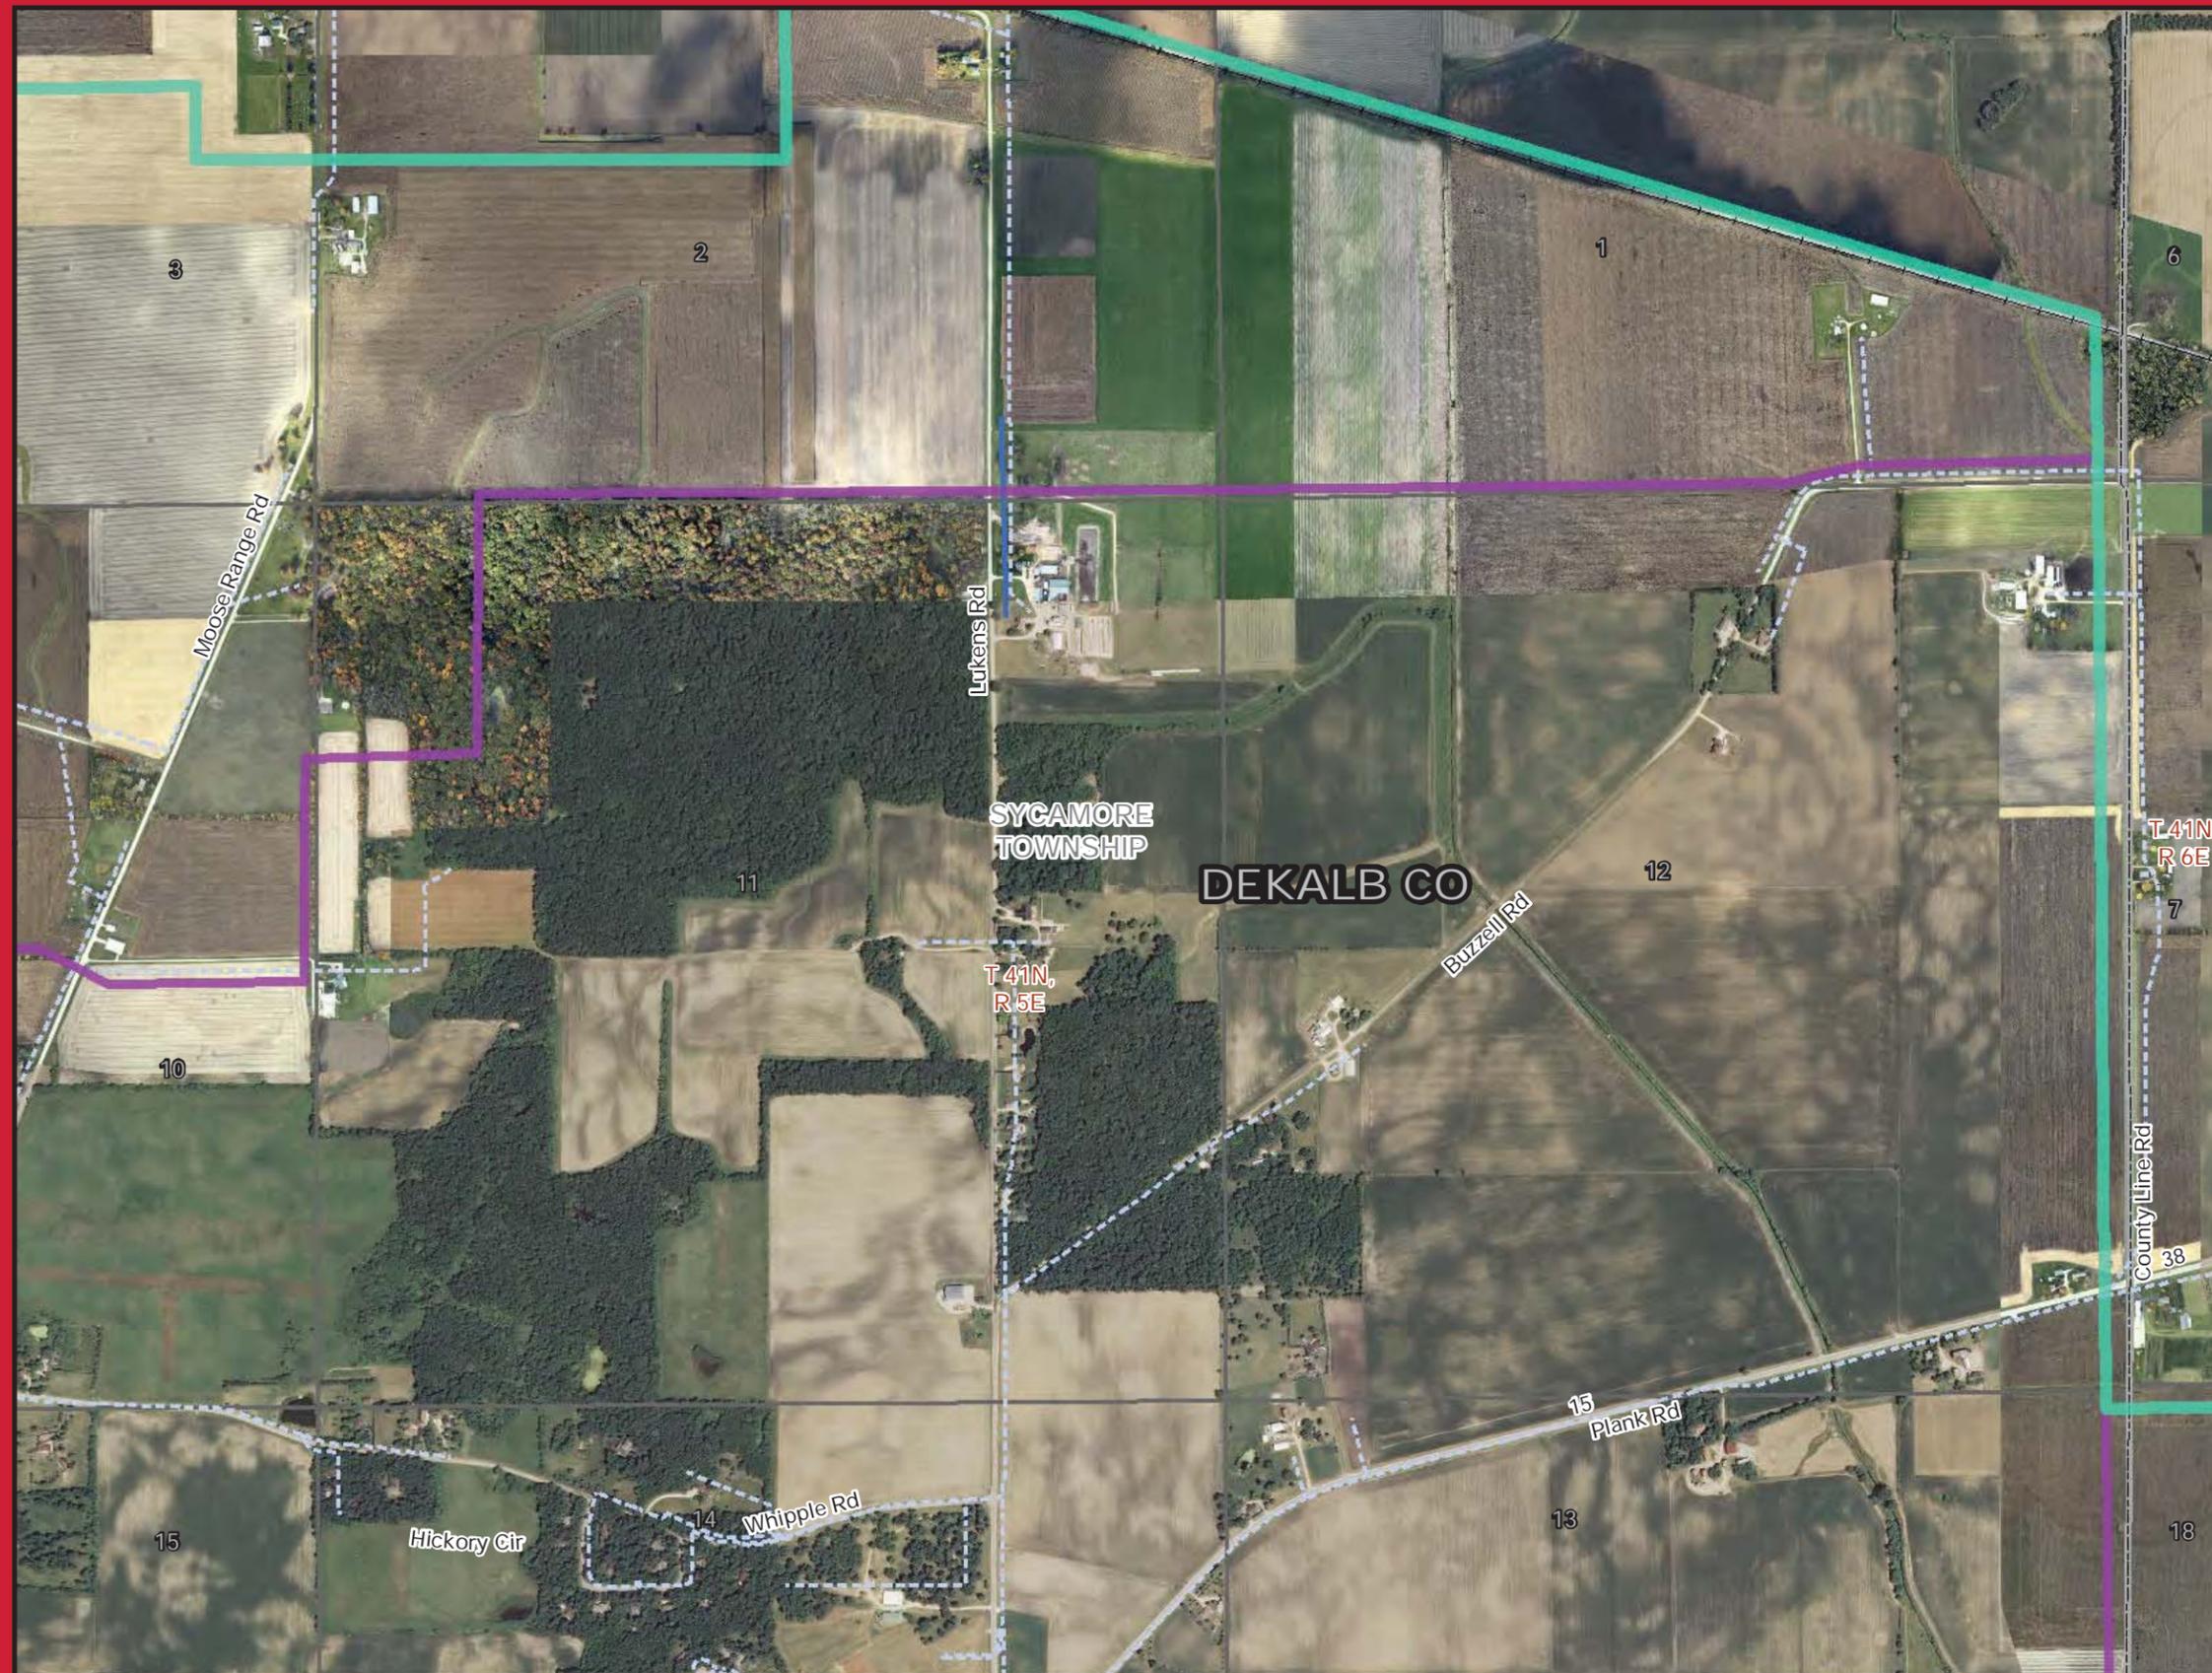

Grand Prairie Gateway Project

Proposed Routes



**Legend**

- Proposed Primary Route
- Proposed Alternate Route
- Existing Substation Location
- Project Study Area
- Section Boundary
- Township Boundary
- County Boundary
- Municipal Boundary
- Railroad
- Private FAA Registered Restricted Landing Areas

**Existing Utilities**

- Pipeline
- Fiber Optic

**Existing Transmission Line**

- 345kV
- 138kV

**Existing Distribution Line**


- 69kV and Below

**Roads**

- Interstate
- US Highway
- State Highway

1 in = 1,000 feet

The locations of existing pipeline and fiber optic facilities are not absolute as they are based only on limited data readily available and/or field observations.

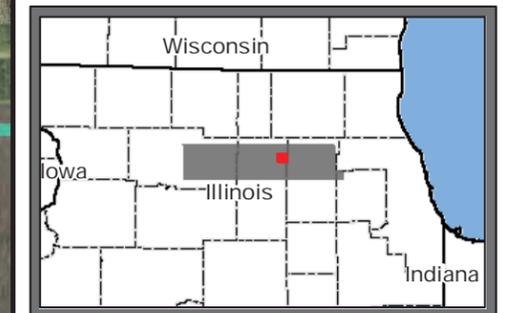


Drawn by: AJP  
Date: 11/27/2013  
s:\Exelon\ComEd\ByronWayne\GIS\MXD\10\Exhibits



Grand Prairie Gateway Project

Proposed Routes


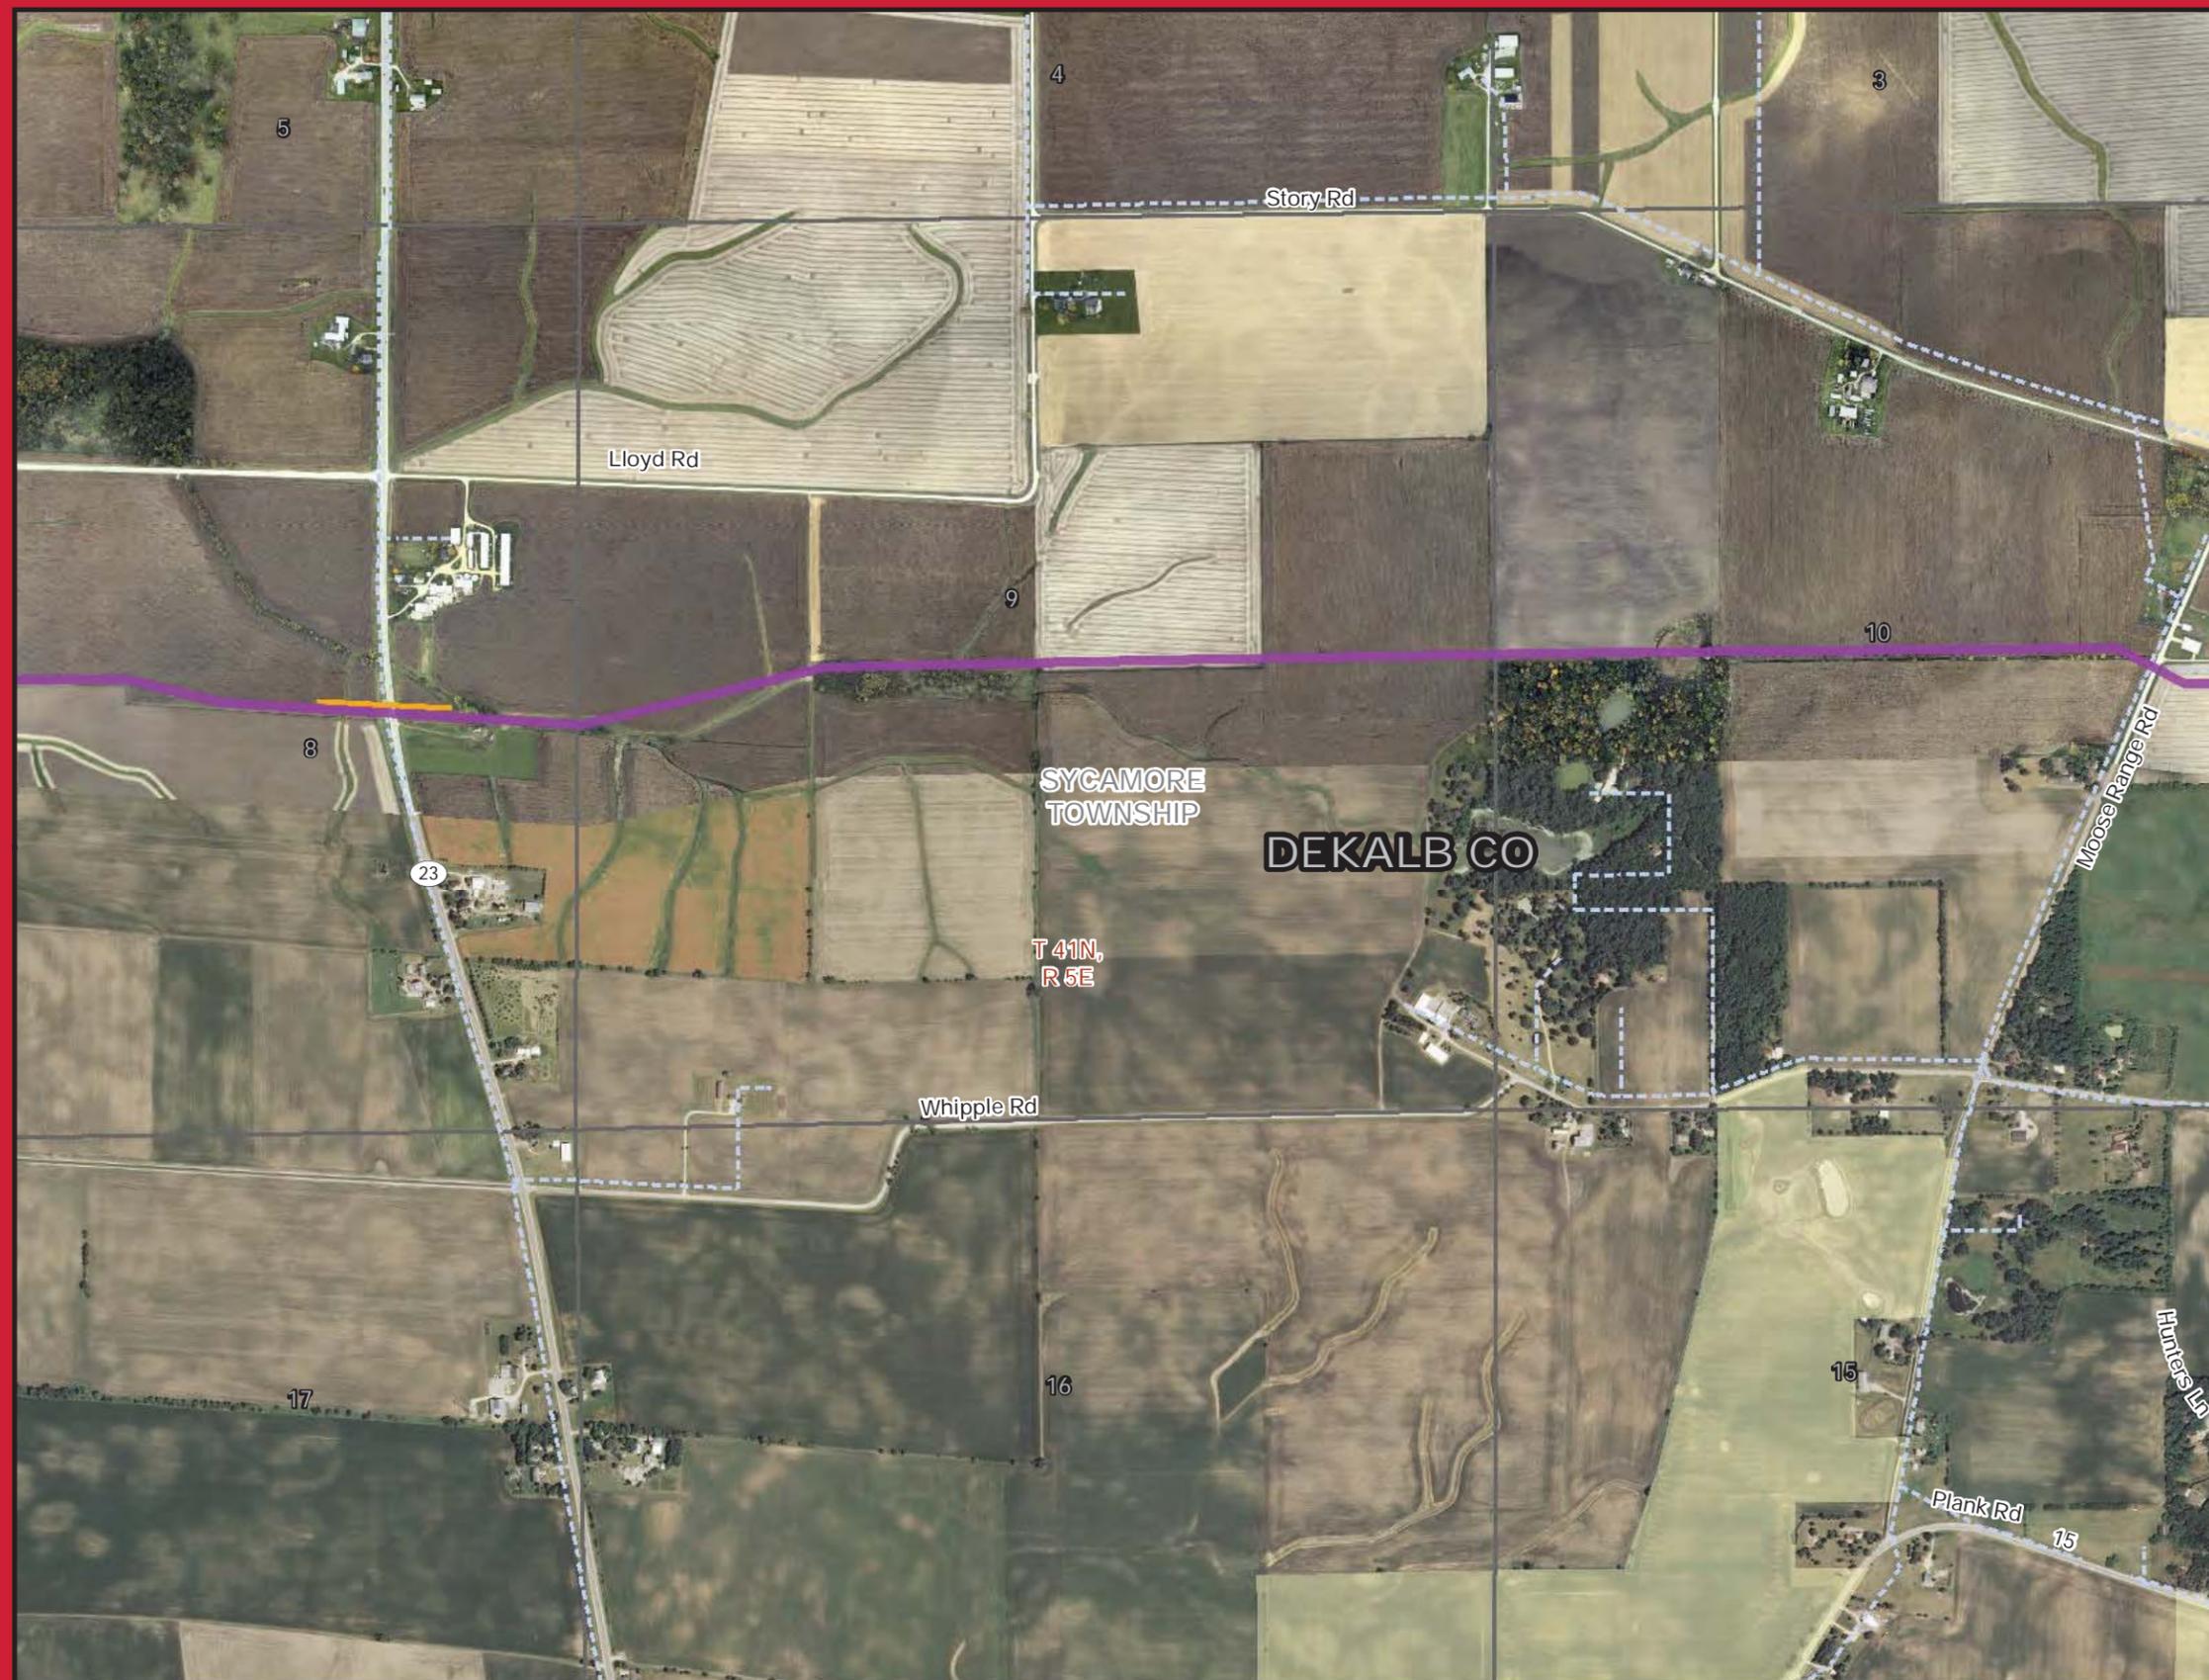


Legend

- Proposed Primary Route
  - Proposed Alternate Route
  - Existing Substation Location
  - Project Study Area
  - Section Boundary
  - Township Boundary
  - County Boundary
  - Municipal Boundary
  - +— Railroad
  - Private FAA Registered Restricted Landing Areas
- Existing Utilities
- Pipeline
  - Fiber Optic
- Existing Transmission Line
- 345kV
  - 138kV
- Existing Distribution Line
- 69kV and Below
- Roads
- Interstate
  - US Highway
  - State Highway

1 in = 1,000 feet

The locations of existing pipeline and fiber optic facilities are not absolute as they are based only on limited data readily available and/or field observations.

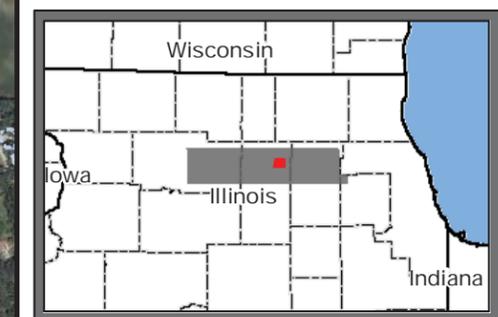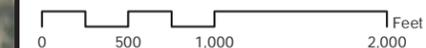


Drawn by: AJP  
Date: 11/27/2013  
s:\Exelon\ComEd\ByronWayne\GIS\MXD\10\Exhibits



Grand Prairie Gateway Project

Proposed Routes

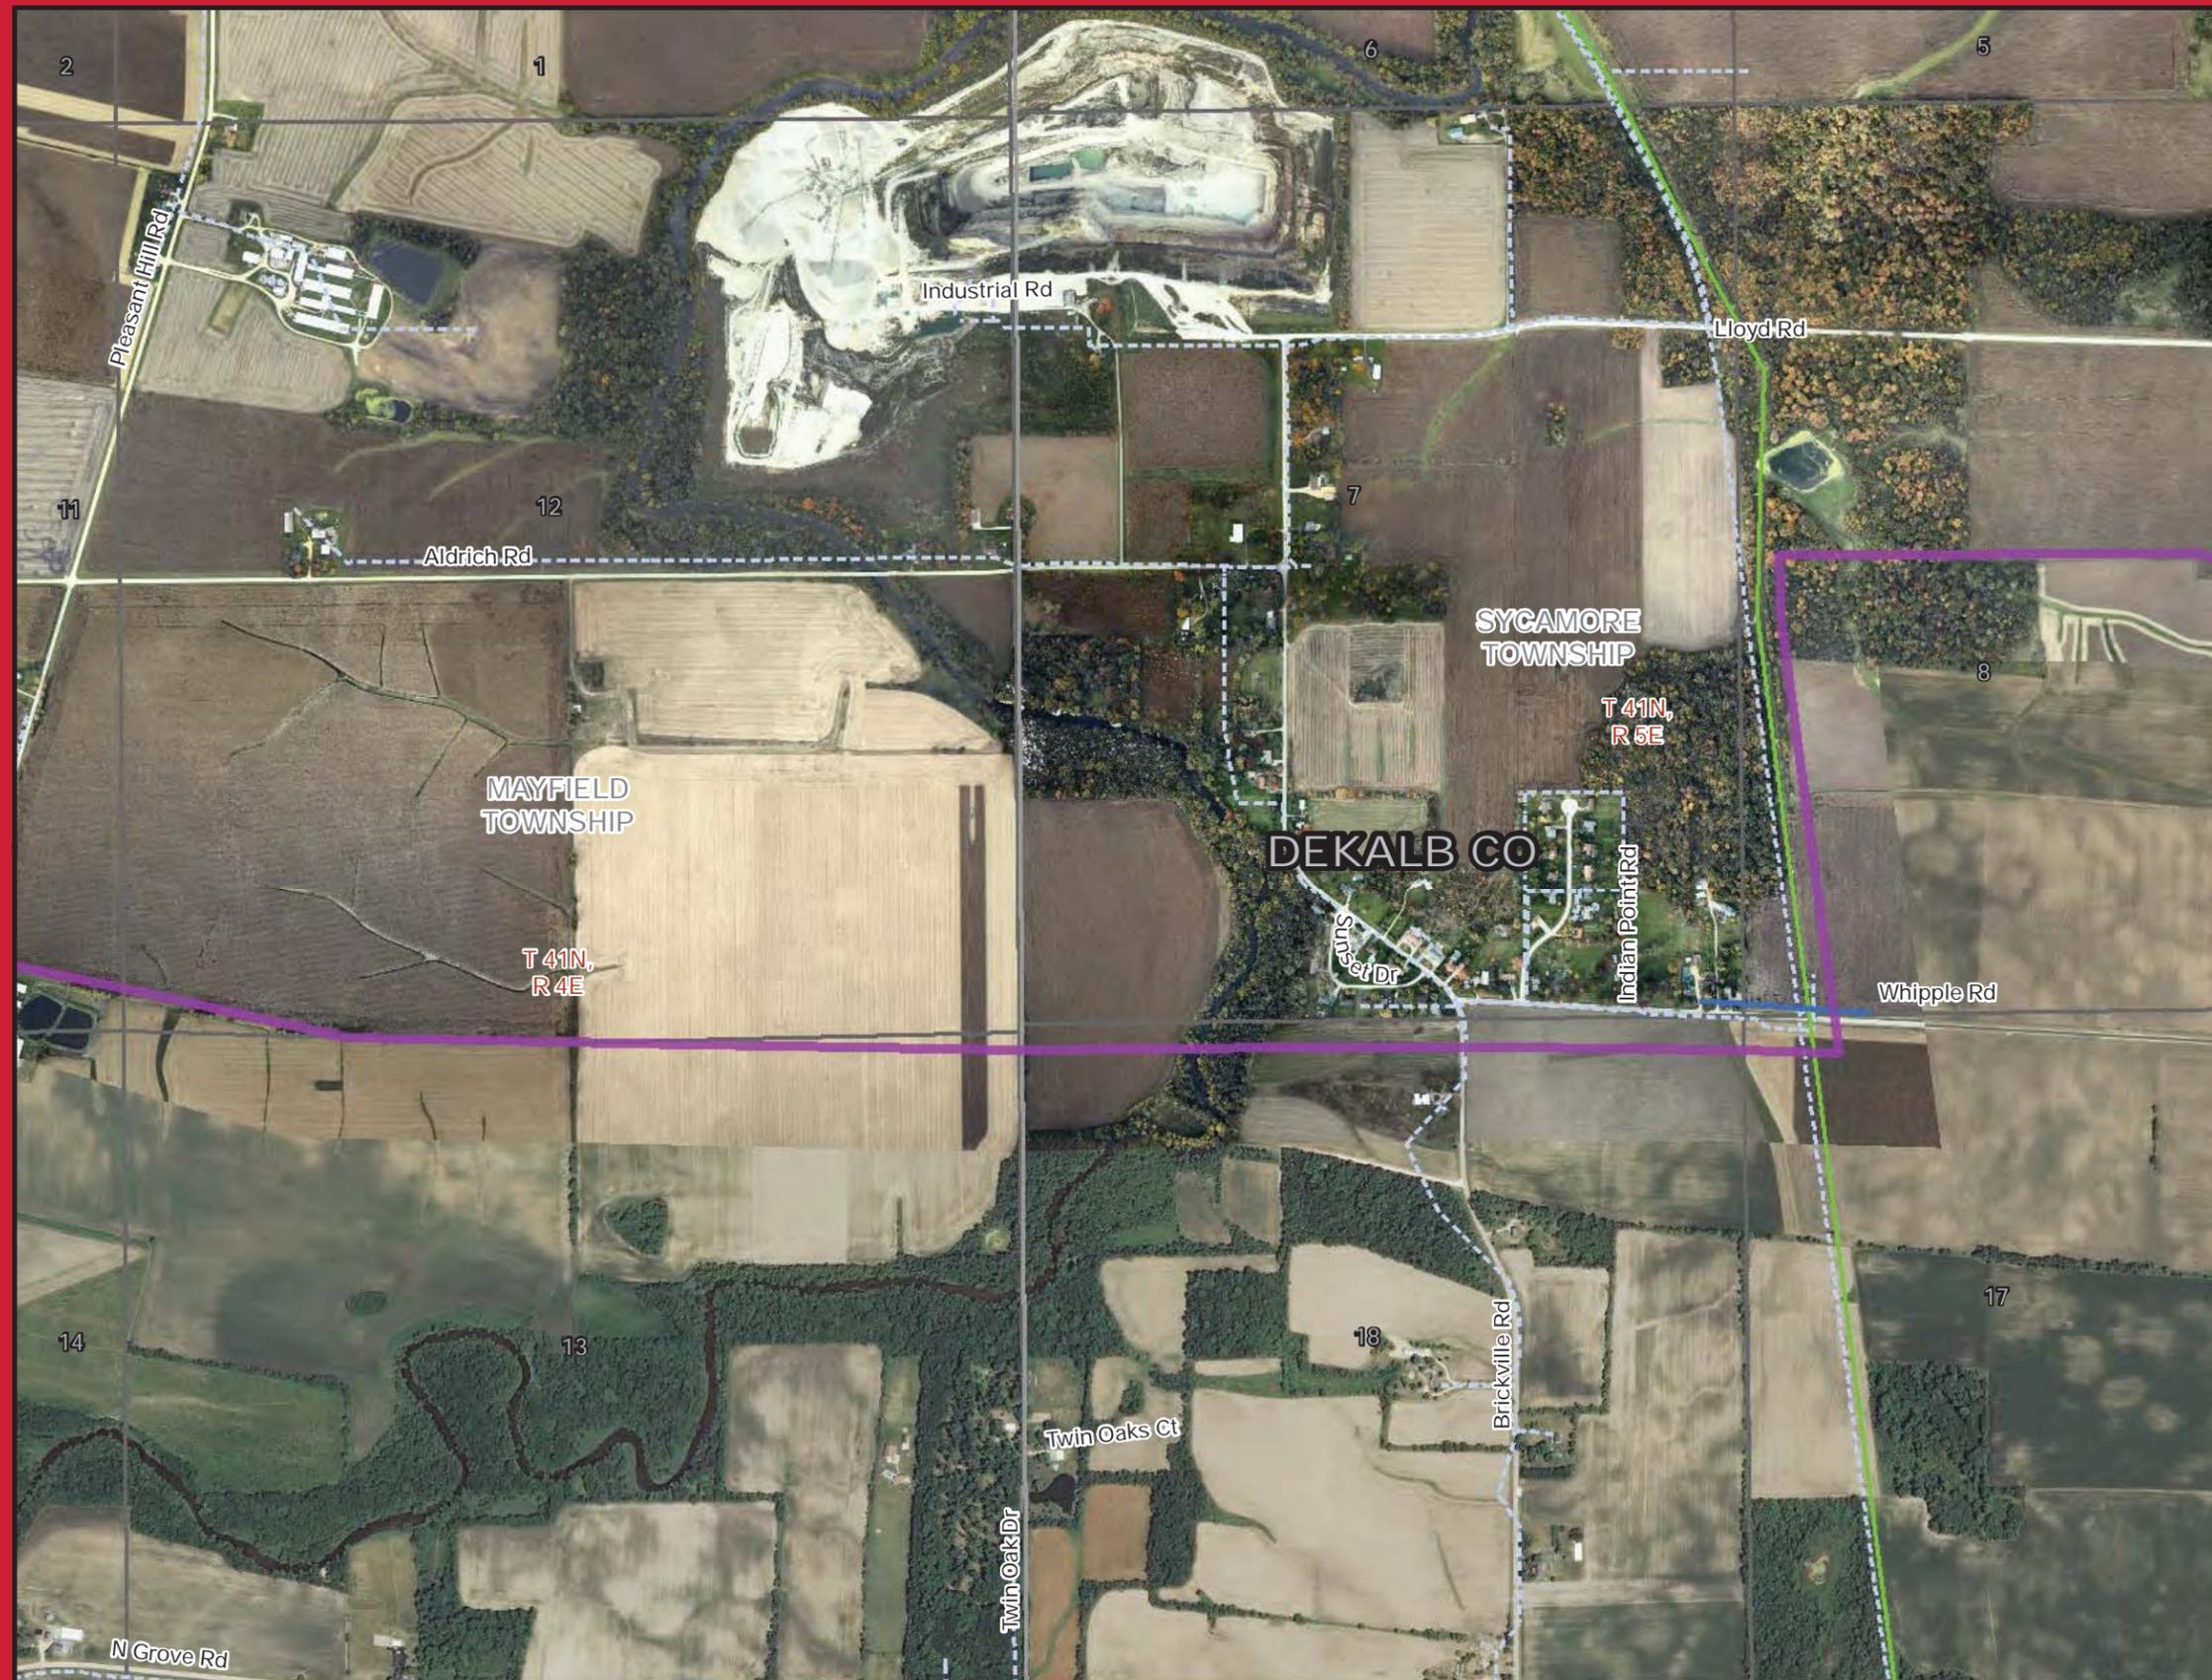

Legend

- Proposed Primary Route
- Proposed Alternate Route
- Existing Substation Location
- Project Study Area
- Section Boundary
- Township Boundary
- County Boundary
- Municipal Boundary
- Railroad
- Private FAA Registered Restricted Landing Areas

Existing Utilities



- Pipeline
- Fiber Optic
- Existing Transmission Line
  - 345kV
  - 138kV
- Existing Distribution Line
  - 69kV and Below

Roads

- Interstate
- US Highway
- State Highway

1 in = 1,000 feet

The locations of existing pipeline and fiber optic facilities are not absolute as they are based only on limited data readily available and/or field observations.

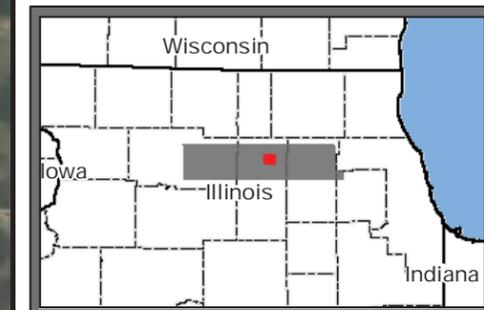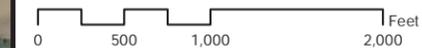


Drawn by: AJP  
Date: 11/27/2013  
s:\Exelon\ComEd\ByronWayne\GIS\MXD\10\Exhibits



Grand Prairie Gateway Project

Proposed Routes


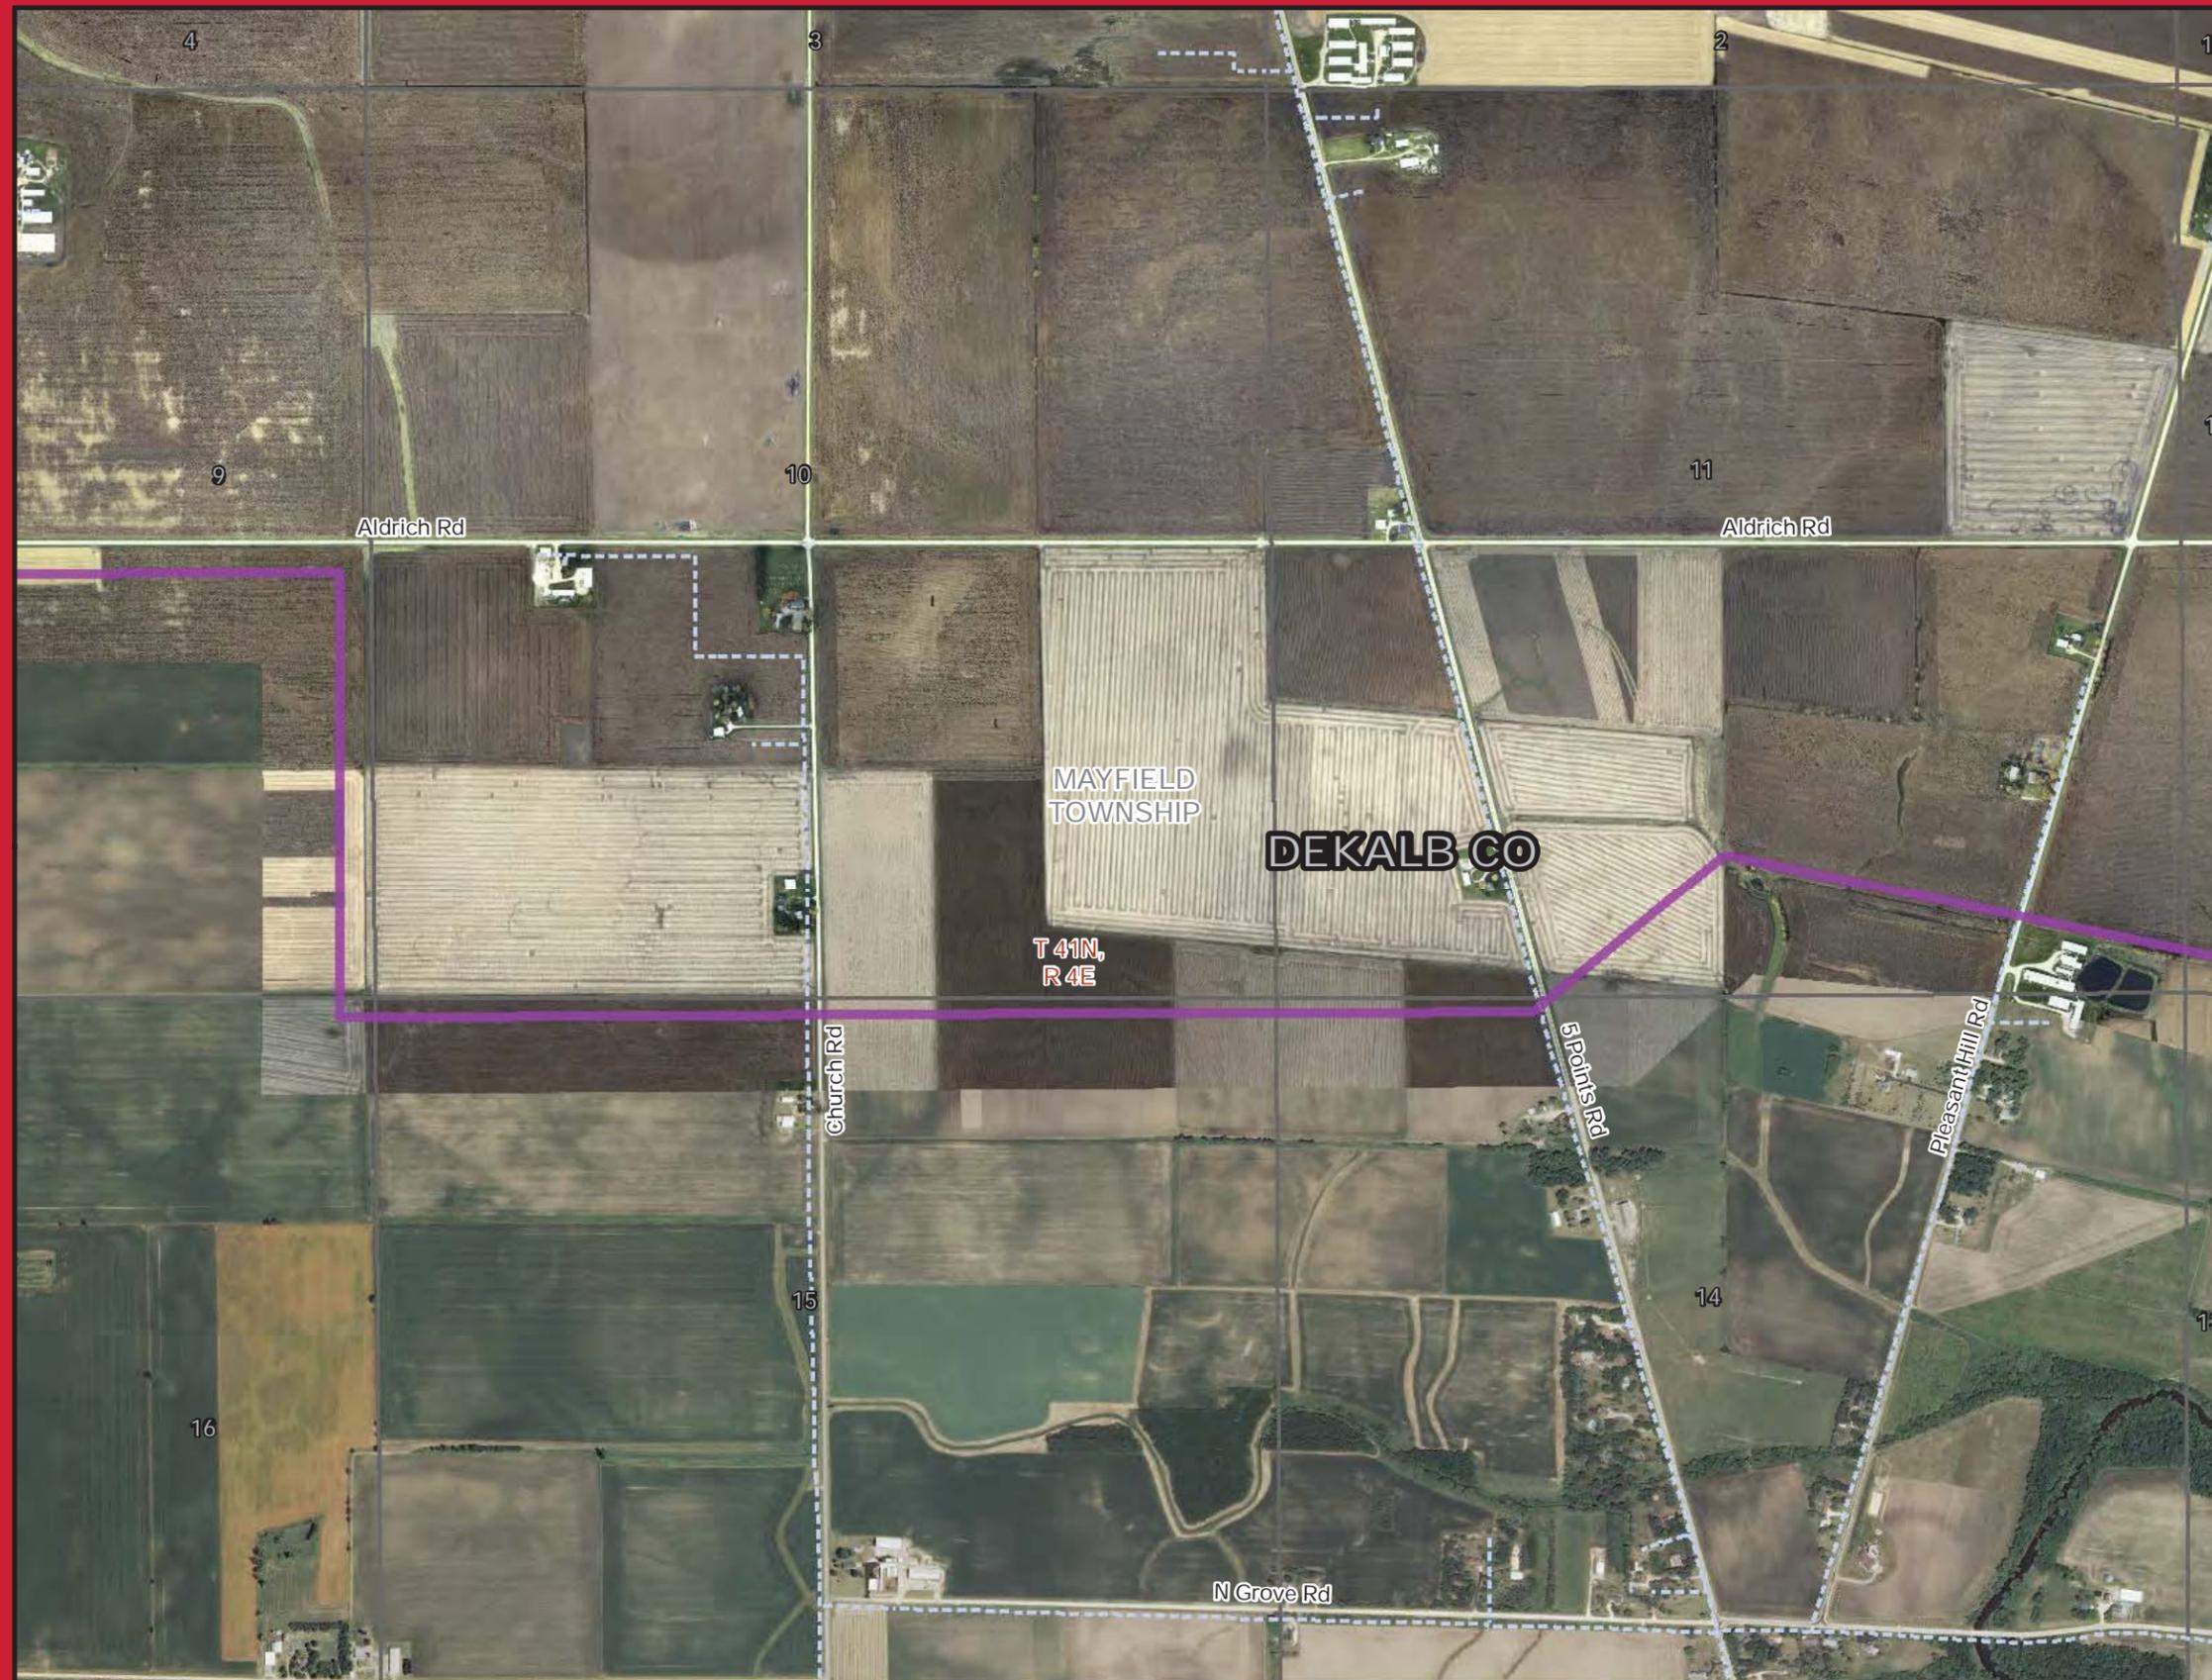


Legend

- Proposed Primary Route
- Proposed Alternate Route
- Existing Substation Location
- Project Study Area
- Section Boundary
- Township Boundary
- County Boundary
- Municipal Boundary
- Railroad
- Private FAA Registered Restricted Landing Areas
- Existing Utilities**
- Pipeline
- Fiber Optic
- Existing Transmission Line**
- 345kV
- 138kV
- Existing Distribution Line**
- - - 69kV and Below
- Roads**
- Interstate
- US Highway
- State Highway

1 in = 1,000 feet

The locations of existing pipeline and fiber optic facilities are not absolute as they are based only on limited data readily available and/or field observations.

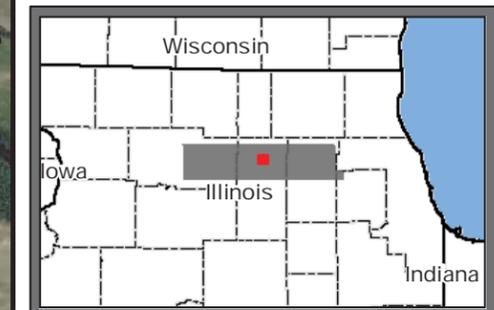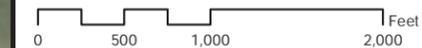

Drawn by: AJP  
Date: 11/27/2013  
s:\Exelon\ComEd\ByronWayne\GIS\MXD\10\Exhibits



Grand Prairie Gateway Project



Proposed Routes

Legend

- Proposed Primary Route
- Proposed Alternate Route
- Existing Substation Location
- Project Study Area
- Section Boundary
- Township Boundary
- County Boundary
- Municipal Boundary
- Railroad
- Private FAA Registered Restricted Landing Areas
- Existing Utilities**
- Pipeline
- Fiber Optic
- Existing Transmission Line**
- 345kV
- 138kV
- Existing Distribution Line**
- 69kV and Below
- Roads**
- Interstate
- US Highway
- State Highway

1 in = 1,000 feet


The locations of existing pipeline and fiber optic facilities are not absolute as they are based only on limited data readily available and/or field observations.

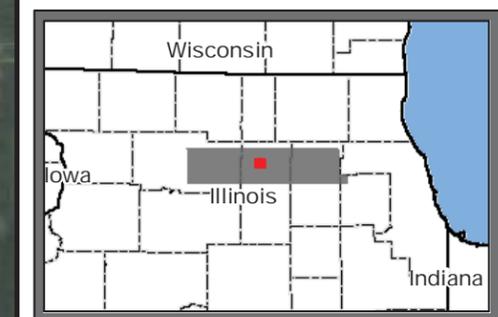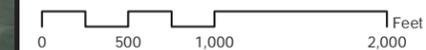

Drawn by: AJP

Date: 11/27/2013


s:\Exelon\ComEd\ByronWayne\GIS\MXD\10\Exhibits

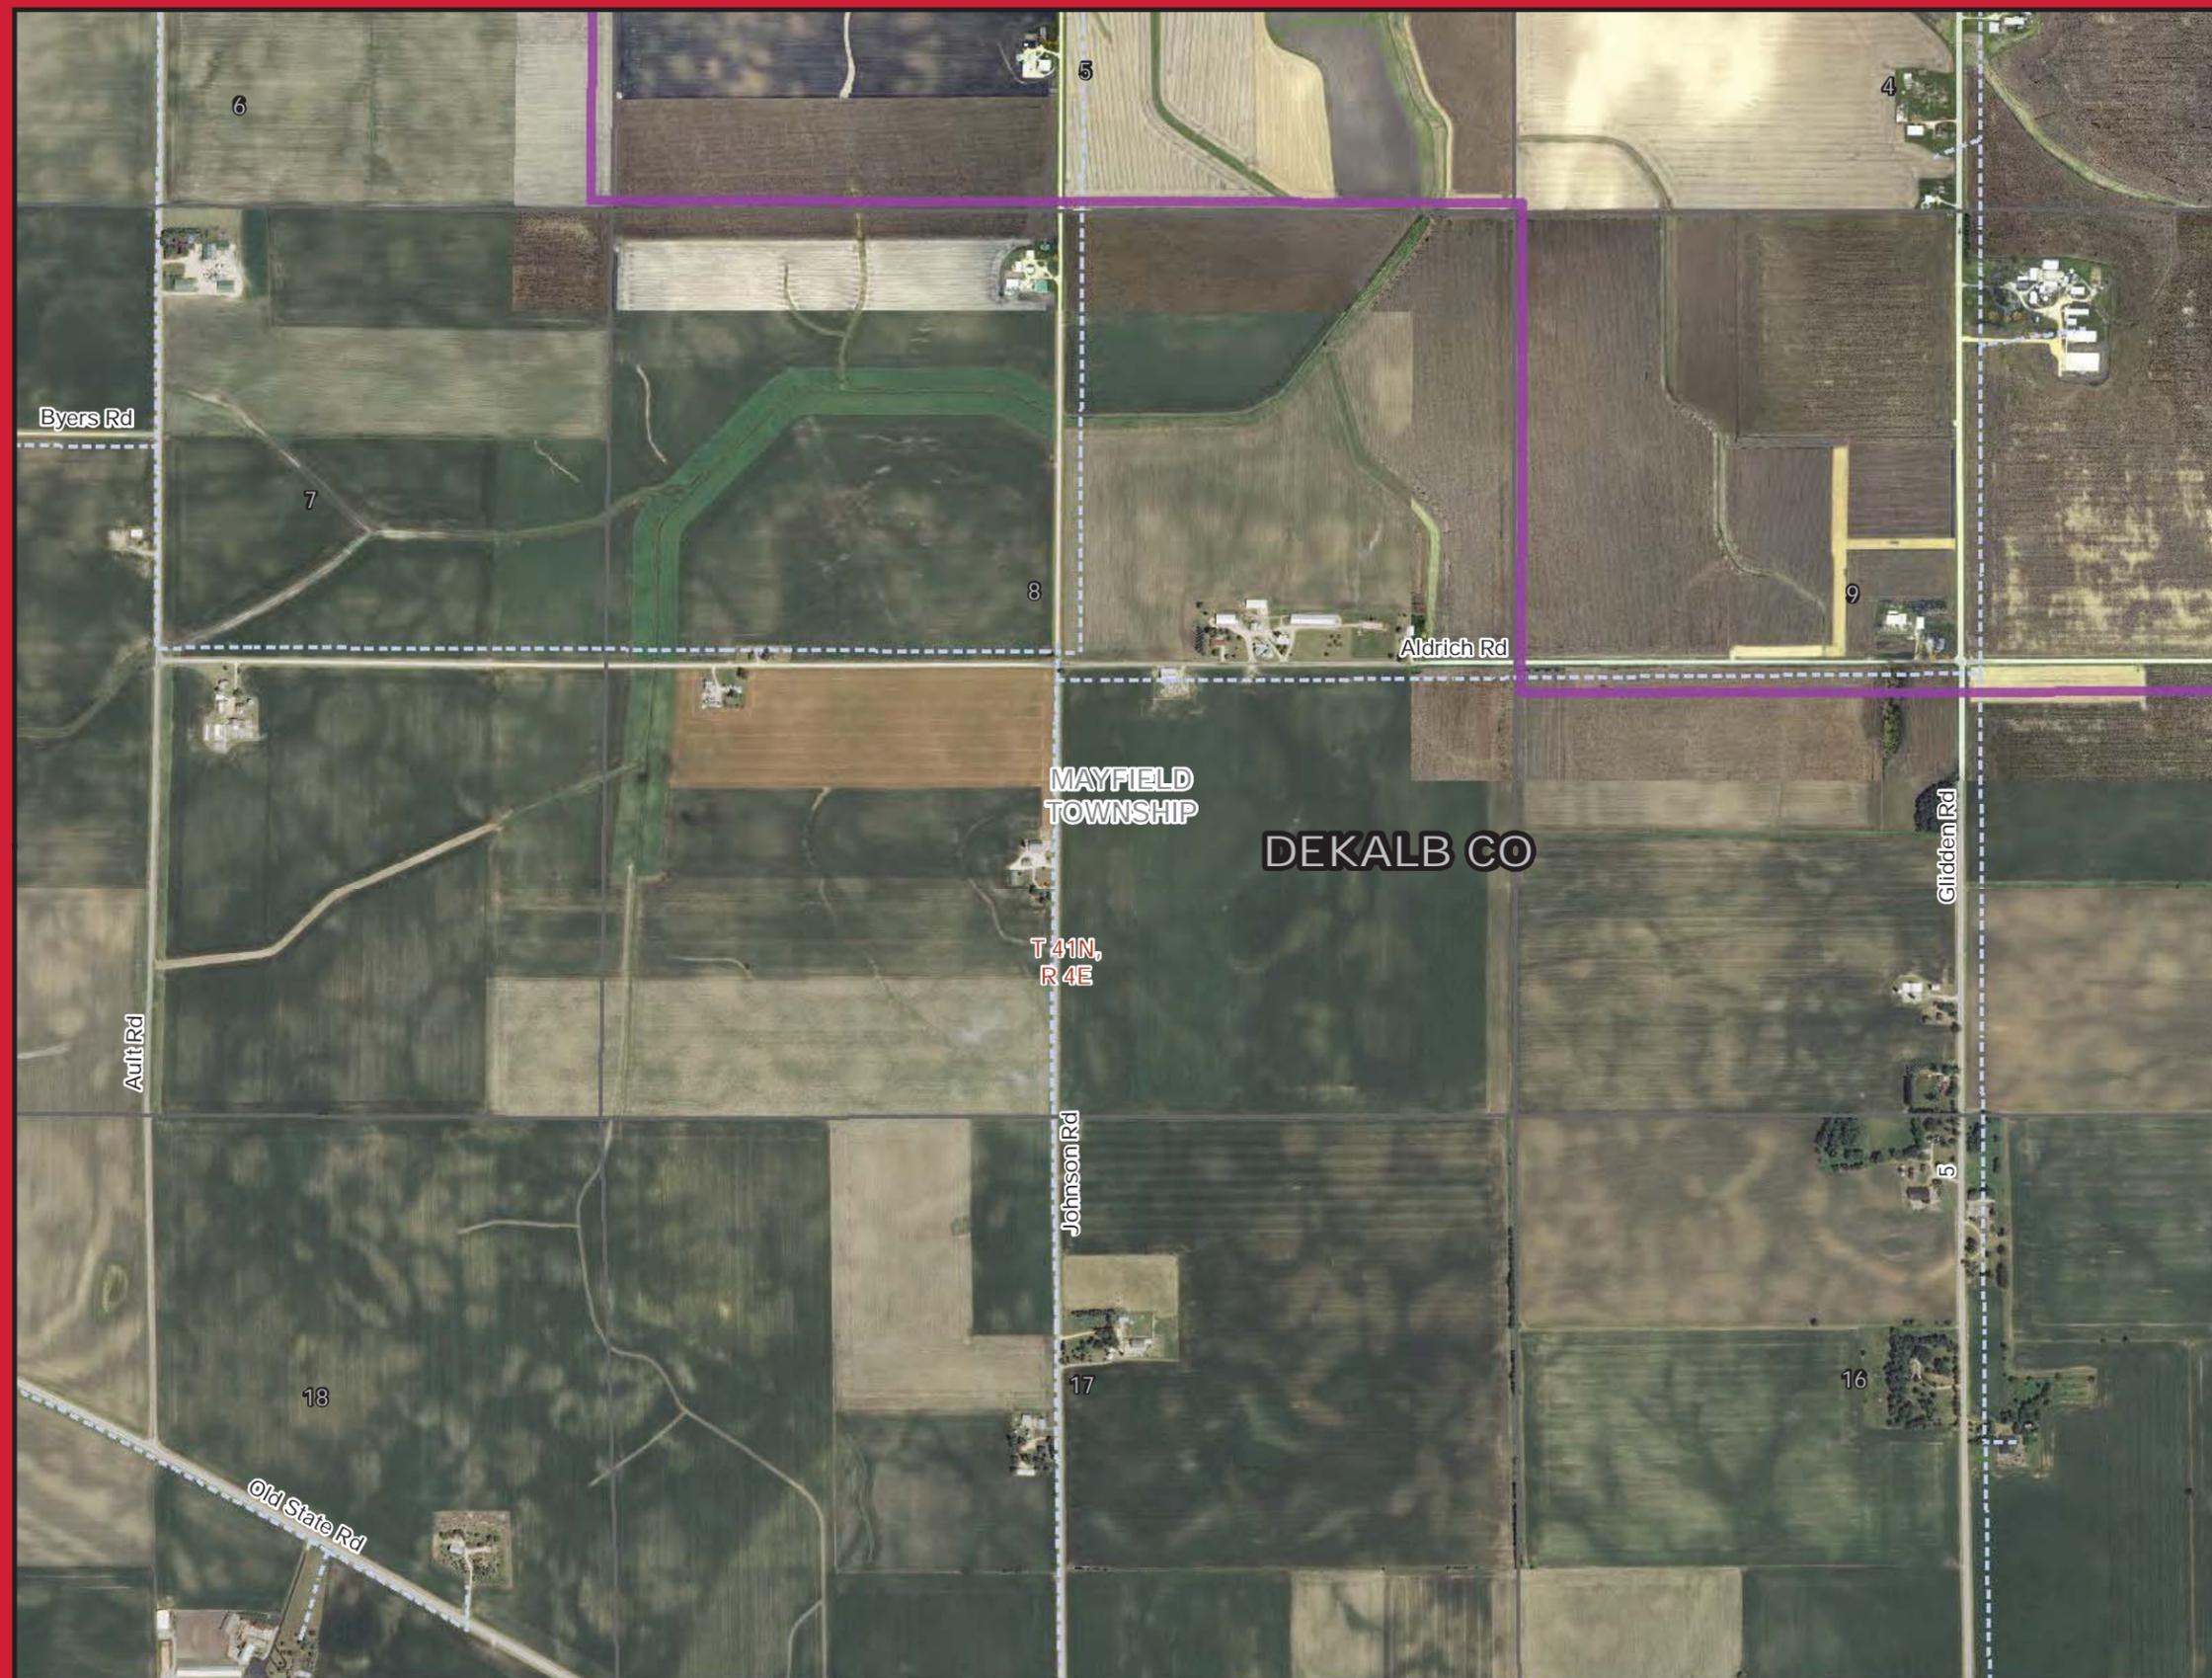



Grand Prairie Gateway Project

Proposed Routes

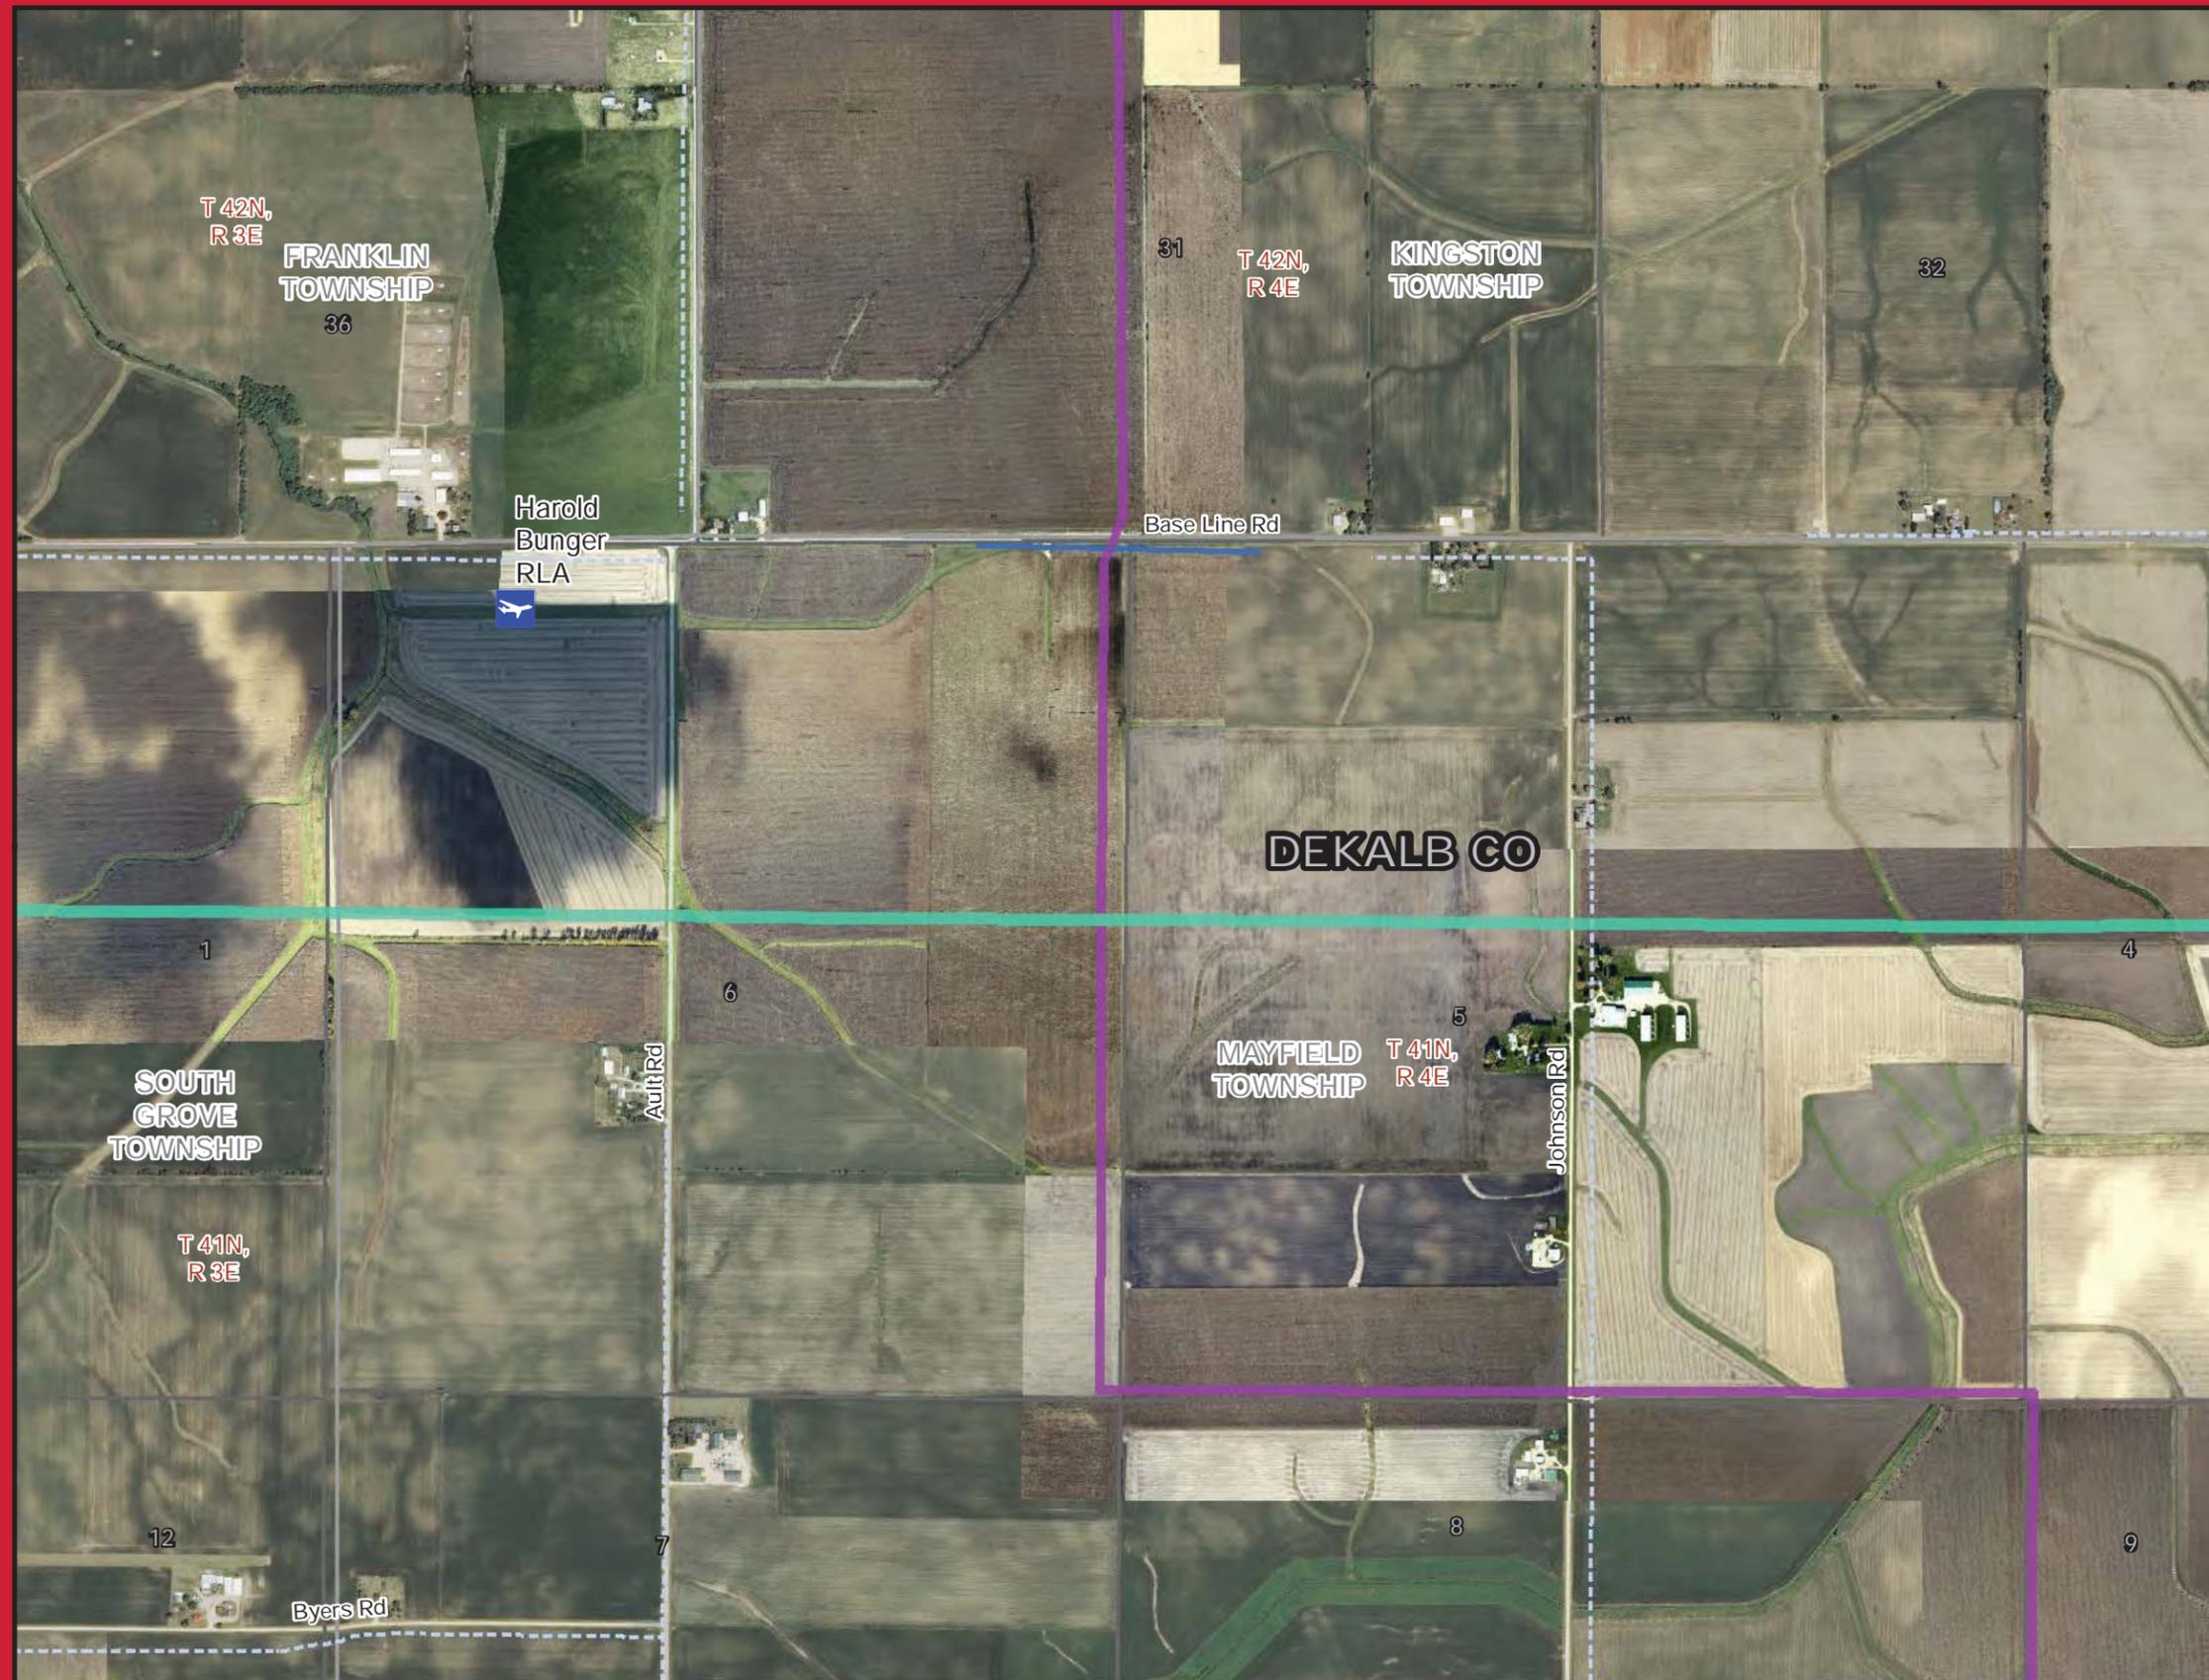

Legend

- Proposed Primary Route
- Proposed Alternate Route
- Existing Substation Location
- Project Study Area
- Section Boundary
- Township Boundary
- County Boundary
- Municipal Boundary
- Railroad
- Private FAA Registered Restricted Landing Areas

Existing Utilities



- Pipeline
- Fiber Optic
- Existing Transmission Line
  - 345kV
  - 138kV
- Existing Distribution Line
  - - - 69kV and Below

Roads

- Interstate
- US Highway
- State Highway

1 in = 1,000 feet

The locations of existing pipeline and fiber optic facilities are not absolute as they are based only on limited data readily available and/or field observations.

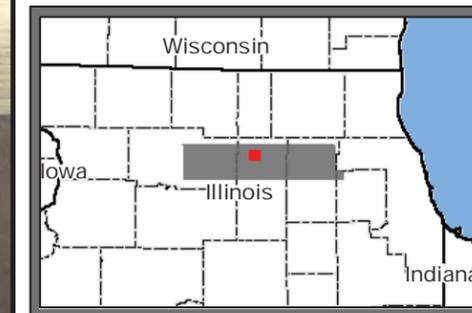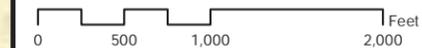

Drawn by: AJP

Date: 11/27/2013

s:\Exelon\ComEd\ByronWayne\GIS\MXD\10\Exhibits