

GRAYS LAKE CROSSING



F.A.U. RTE. 187	SECTION	COUNTY LAKE ILLINOIS	TOTAL SHEETS 43	SHEET NO. 1
CONTRACT NO. TBD				

**LAKE COUNTY  
DIVISION OF TRANSPORTATION**

# RIGHT-OF-WAY PLANS FOR PROPOSED FEDERAL AID HIGHWAY

**F.A.U. ROUTE 187 (WASHINGTON STREET)**

**F.A.U. ROUTE 193 (HAINESVILLE ROAD)**

**F.A.U. ROUTE 195 (LAKE STREET)**

**SECTION 08-00121-08-BR**

**SECTION 01-00121-10-WR**

**PROJECT M-XXXX(XXX)**

**JOB R-91-007-12**

**LAKE COUNTY**



**INDEX OF SHEETS**

- SHEET 1 - COVER SHEET
- SHEET 2 - PLAT OF HIGHWAYS - Washington Street
- SHEET 3 - PLAT OF HIGHWAYS - Washington Street
- SHEET 4 - PLAT OF HIGHWAYS - Washington Street
- SHEET 5 - PLAT OF HIGHWAYS - Washington Street


- SHEET 6 - PLAT OF HIGHWAYS - Washington Street
- SHEET 7 - PLAT OF HIGHWAYS - Washington Street
- SHEET 8 - PLAT OF HIGHWAYS - Washington Street
- SHEET 9 - PLAT OF HIGHWAYS - Washington Street
- SHEET 10 - PLAT OF HIGHWAYS - Washington Street

- SHEET 11 - PLAT OF HIGHWAYS - Washington Street
- SHEET 12 - PLAT OF HIGHWAYS - Washington Street
- SHEET 13 - PLAT OF HIGHWAYS - Washington Street
- SHEET 14 - PLAT OF HIGHWAYS - Washington Street
- SHEET 15 - PLAT OF HIGHWAYS - Washington Street
- SHEET 16 - PLAT OF HIGHWAYS - Washington Street
- SHEET 17 - PLAT OF HIGHWAYS - Washington Street
- SHEET 18 - PLAT OF HIGHWAYS - Washington Street
- SHEET 19 - PLAT OF HIGHWAYS - Washington Street
- SHEET 20 - PLAT OF HIGHWAYS - Washington Street

- SHEET 21 - PLAT OF HIGHWAYS - Washington Street
- SHEET 22 - PLAT OF HIGHWAYS - Washington Street
- SHEET 23 - PLAT OF HIGHWAYS - Hainesville Road
- SHEET 24 - PLAT OF HIGHWAYS - Hainesville Road
- SHEET 25 - PLAT OF HIGHWAYS - Hainesville Road
- SHEET 26 - PLAT OF HIGHWAYS - Hainesville Road
- SHEET 27 - PLAT OF HIGHWAYS - Lake Street
- SHEET 28 - PLAT OF HIGHWAYS - Lake Street
- SHEET 29 - PLAT OF HIGHWAYS - Lake Street
- SHEET 30 - PLAT OF HIGHWAYS - Lake Street

- SHEET 31 - PLAT OF HIGHWAYS - Lake Street
- SHEET 32 - PLAT OF HIGHWAYS - Grayslake Park Dist.
- SHEET 33 - PLAT OF HIGHWAYS - Metra North
- SHEET 34 - PLAT OF HIGHWAYS - Metra North
- SHEET 35 - PLAT OF HIGHWAYS - Metra North
- SHEET 36 - PLAT OF HIGHWAYS - Metra North
- SHEET 37 - ALIGNMENT, TIES, AND BENCHMARKS
- SHEET 38 - ALIGNMENT, TIES, AND BENCHMARKS
- SHEET 39 - ALIGNMENT, TIES, AND BENCHMARKS
- SHEET 40 - ALIGNMENT, TIES, AND BENCHMARKS
- SHEET 41 - TOTAL HOLDINGS - PARCELS 0001 & 0001TE
- SHEET 42 - TOTAL HOLDINGS - PARCEL 0061 TE
- SHEET 43 - TOTAL HOLDINGS - PARCELS 0060, 0060TE, 0063, 0063TE, 0064-A, 0064-B, 0064-PE, 0064-TE1 & 0064-TE2

**PROJECT LOCATION  
WASHINGTON STREET  
BEGIN IMPROVEMENT  
AT STA. 42+51.70  
END IMPROVEMENT  
AT STA. 143+59.92**

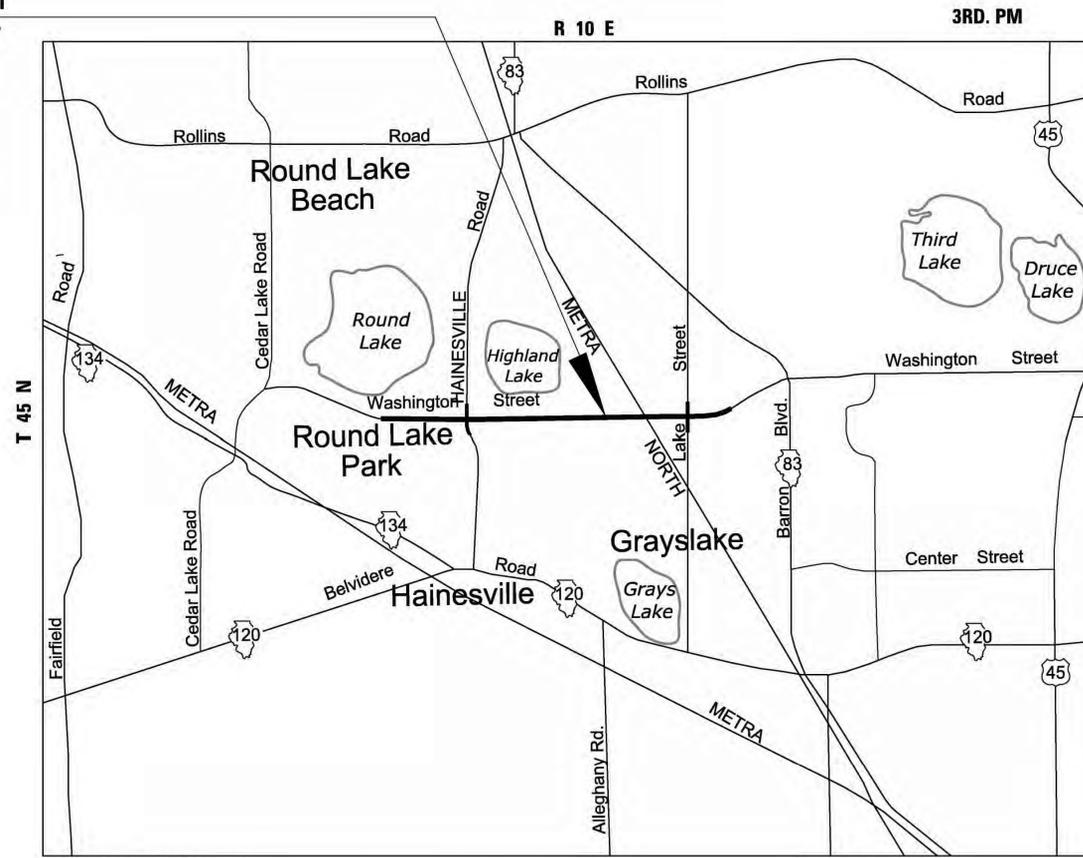

MAP SCALE: NTS  
**LOCATION MAP**  
AVON TOWNSHIP  
WASHINGTON STREET GROSS AND NET LENGTH = 10108 FT. = 1.91 MILE

REVISION	
DATE	DESCRIPTION
6-29-11	C'NTY REV. 6-29-11
7-15-11	ROW REVISIONS
9-14-11	COUNTY REVISIONS
10-14-11	IDOT REVISIONS
11-18-11	IDOT REVISIONS
2-03-12	IDOT REVISIONS
2-14-12	IDOT REVISIONS
6-5-12	TOTAL HOLD. 0060
12-13-12	LEGAL + TABLE 0060
12-18-12	38TE REM.38+39 REV.
9-9-13	CN,JAWA,0001,0010
9-23-13	0010 REMOVED
11-26-13	65TE REM.SIG. BLOCK
2-27-14	66(CLIP),66TE REV
4-8-14	SE-X LAKE EX. EASE
5-6-14	0066 CHG. TO 0066PE

**PROJECT LOCATED IN  
THE VILLAGES OF GRAYSLAKE,  
HAINESVILLE, ROUND LAKE PARK,  
AND AVON TOWNSHIP**

**J.U.L.I.E.  
JOINT UTILITY LOCATION INFORMATION  
FOR EXCAVATION  
1-800-892-0123 OR 811**

**CONTRACT NO. TBD**

PART OF SECTION 21, 22, 23, 26, 27 & 28, T45 N, R 10 E, OF THE 3RD P.M.- LAKE COUNTY, ILLINOIS

**Bollinger, Lach & Associates, Inc.**  
333 PIERCE ROAD SUITE 200 ITASCA, IL 60143  
P:(630) 438 6400 F:(630) 438 6444 www.bollingerlach.com  
ITASCA • CHICAGO • LAKE GENEVA • SOUTH BEND • INDIANAPOLIS

LAKE COUNTY DIVISION  
OF TRANSPORTATION

APPROVED \_\_\_\_\_ 20 \_\_\_\_\_

COUNTY OF LAKE, COUNTY ENGINEER

---

STATE OF ILLINOIS  
DEPARTMENT OF TRANSPORTATION  
DIVISION OF HIGHWAYS

PASSED \_\_\_\_\_ 20 \_\_\_\_\_

DISTRICT ONE ENGINEER OF LOCAL ROADS & STREETS

RELEASING FOR BID  
BASED ON LIMITED  
REVIEW \_\_\_\_\_ 20 \_\_\_\_\_

DEPUTY DIRECTOR OF HIGHWAYS, REGION ONE ENGINEER

**PRINTED BY THE AUTHORITY  
OF THE STATE OF ILLINOIS**