

E

Fulton County's Waiver of Notice and Agreement
for Telephonic Appearance of Witnesses

Respectfully submitted,

BNSF Railway Company

By: s/Robert J. Prendergast

Robert J. Prendergast
Kevin W. Baldwin
Michael W. Shumate
DALEY MOHAN GROBLE, P.C.
Attorneys for BNSF Railway Company
55 West Monroe Street, Suite 1600
Chicago, Illinois, 60603
Phone-(312) 422-9999
[Email-rprendergast@daleymohan.com](mailto:rprendergast@daleymohan.com)

CERTIFICATE OF SERVICE

I, Robert J. Prendergast, an attorney, hereby certify that on the 12th day of March, 2015, I caused the foregoing **BNSF's EXHIBIT LIST** to be served on attorneys/parties of record by e-filing the same with the Illinois Commerce Commission and by forwarding the same to the following at the email and/or street addresses listed below, before 5:00 p.m.:

Honorable Timothy Duggan
Illinois Commerce Commission
527 E. Capitol Avenue
Springfield, IL 62701
tduggan@icc.illinois.gov
(Via email and federal express)

Omer Osman, Director of Highways – IDOT
ATTN: Jason Johnson
2300 South Dirksen Parkway, Room 205
Springfield, IL 62764
jason.johnson@illinois.gov


John Saladino
Illinois Commerce Commission
527 E. Capitol Avenue
Springfield, IL 62701
jsaladino@icc.illinois.gov

Jennifer R. Kuntz
Assistant Chief Counsel
Illinois Department of Transportation
2300 South Dirksen Parkway, Room 313
Springfield, IL 62764
jennifer.kuntz@illinois.gov

Nicole L. Grube
County Engineer
Fulton County Department of Public Works
& Highways
430 East Oak Street
Canton, Illinois 61520
NGrube@fultonco.org


Justin G. Jochums
Assistant State's Attorney
Office of the State's Attorney of Fulton
County
100 N. Main Street
Lewistown, Illinois, 61542
Email-fultonsa@9thjudicial.org

s/Robert J. Prendergast
Robert J. Prendergast

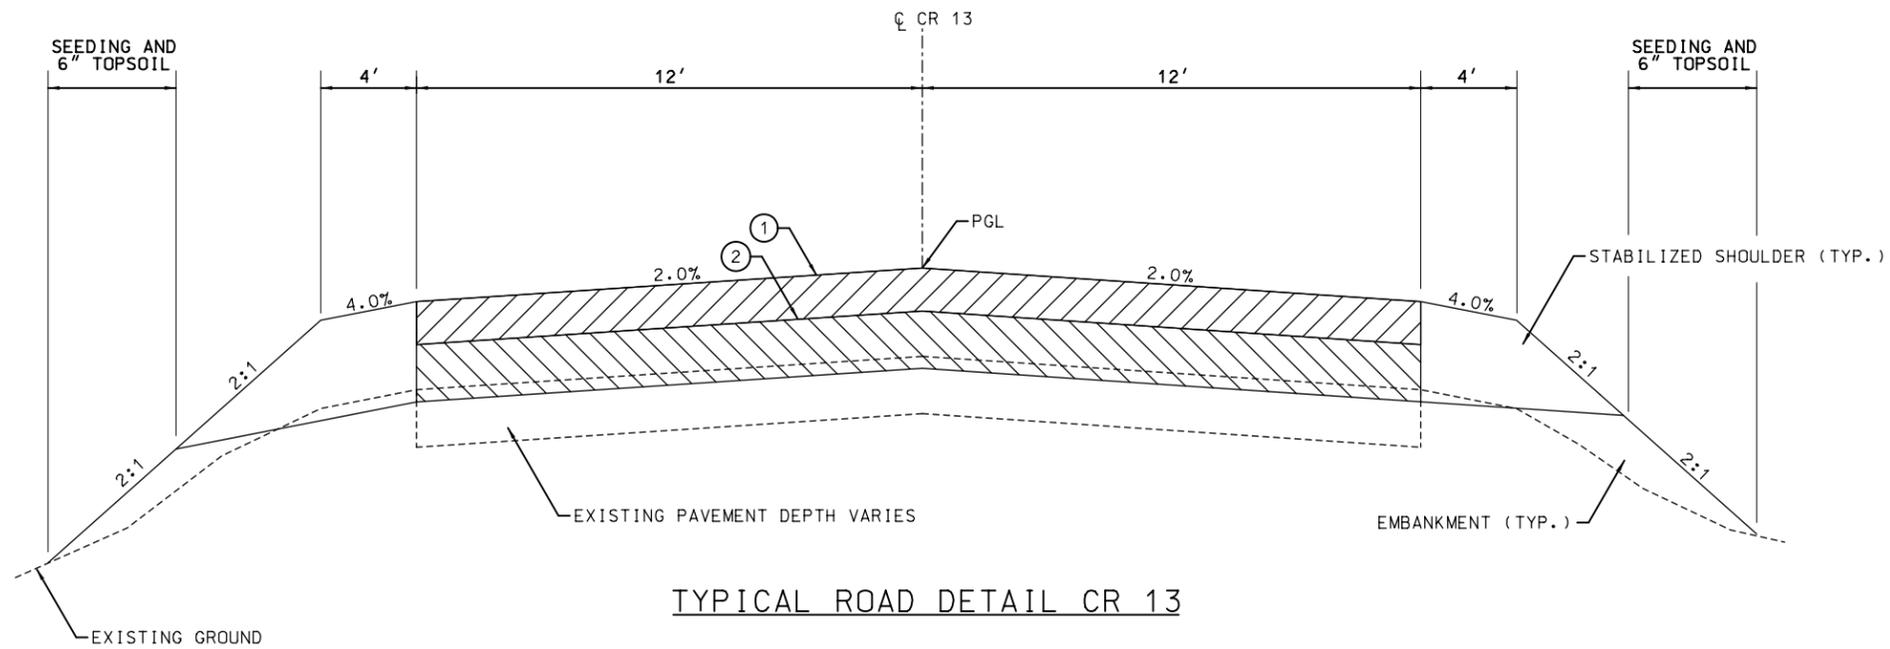

NOTE:
STABILIZED SHOULDER IS THE EQUIVALENT OF SUBBALLAST
AS SPECIFIED IN THE PROJECT MANUAL.

TYPICAL ROAD DETAIL CR 13

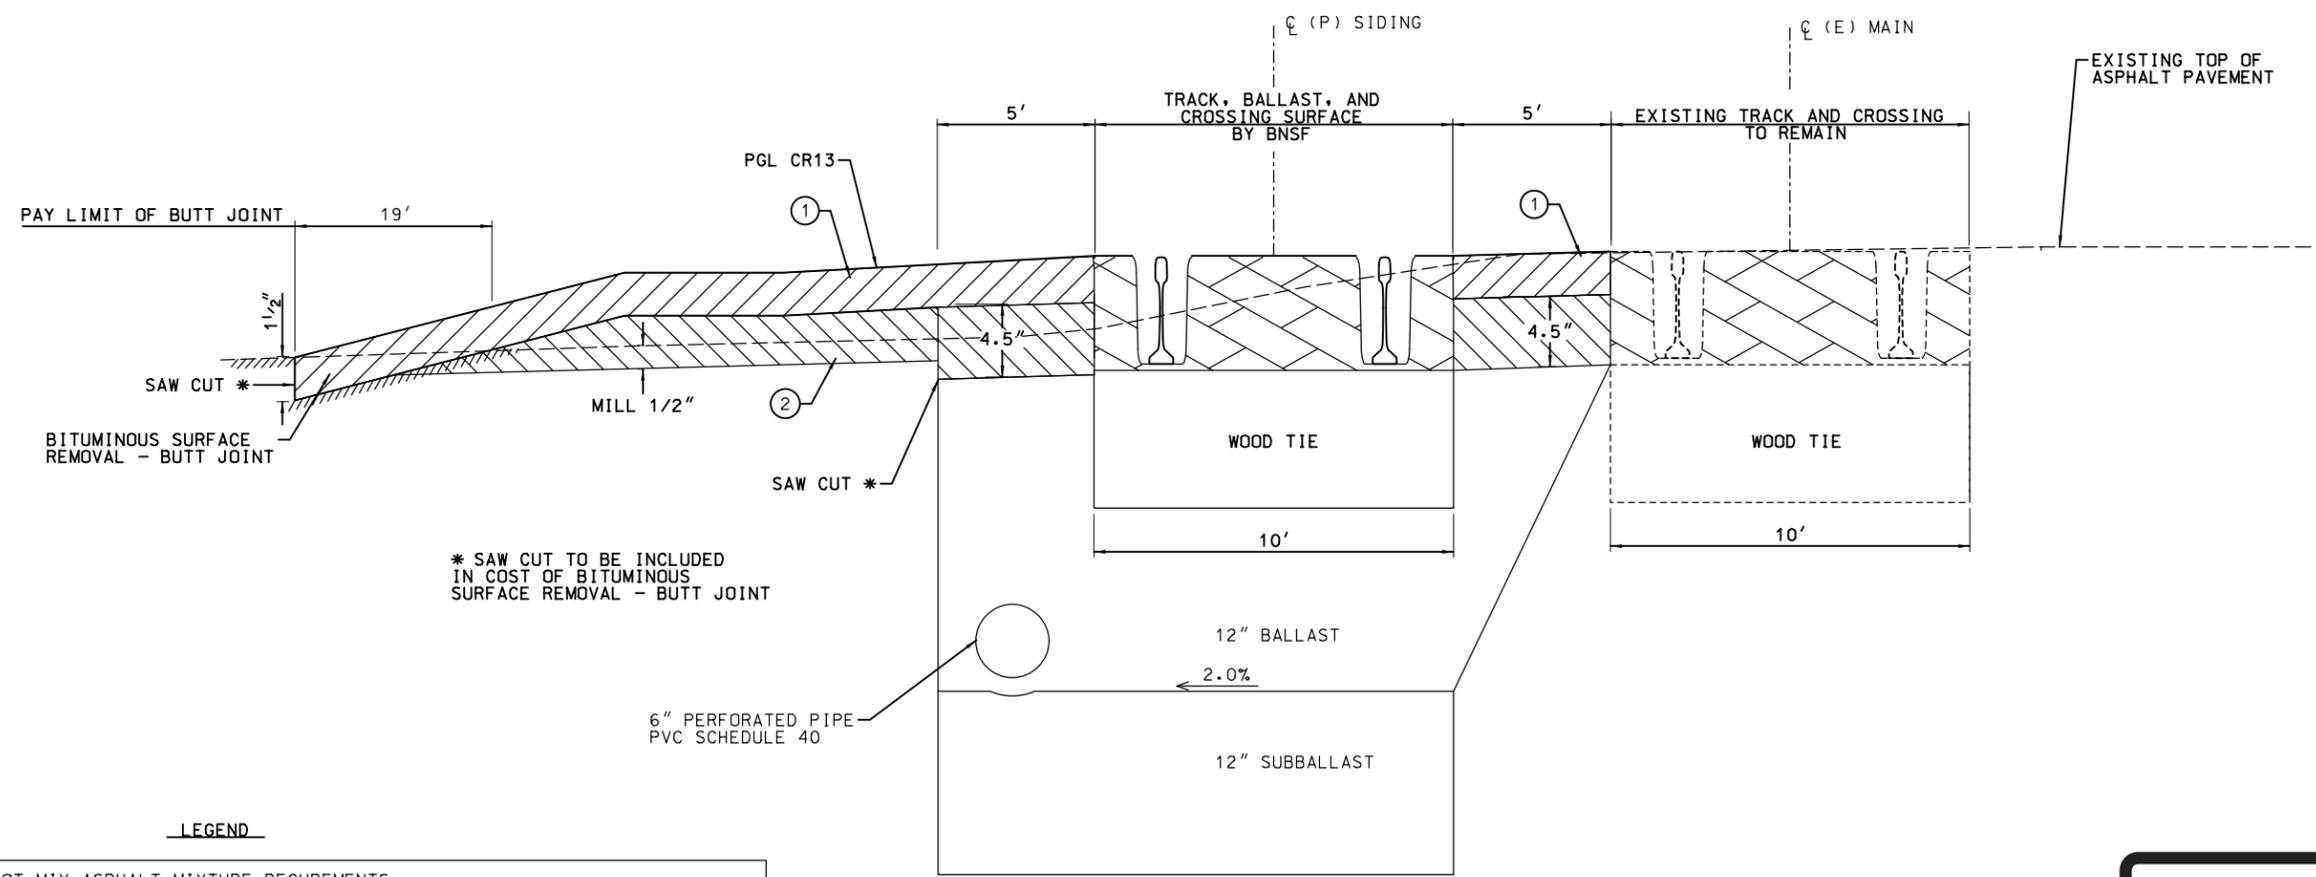

* SAW CUT TO BE INCLUDED
IN COST OF BITUMINOUS
SURFACE REMOVAL - BUTT JOINT

LEGEND

HOT-MIX ASPHALT MIXTURE REQUIREMENTS					
PATTERNS	ITEM	AGGREGATE COMPOSITION	ASPHALT GRADE	VOIDS	THICKNESS
①	HMA SURFACE	IL-12.5 MIX "C"	PG 64-28	4% N50	1.5"
②	HMA BINDER	IL-12.5	PG 64-22	4% N50	VARIES

NOTE: SEE CROSS SECTIONS FOR CHANGES IN TYPICAL SECTIONS

CROSSING DETAIL CR 13
NTS

EXHIBIT
A

P:\ot_dr1\ver1\pw\spj\svr306\hanson\dom\hanson\Projects\WorkSpace\MicroStation\Projects\BNSF_Railway\2011\Plot\BNSF_Railway.pdf_half.plt.ctb
 Pen: 10/27/2014 4:12:33 PM

REV	DATE	DESCRIPTION	BY	SUB	APP

INFORMATION CONFIDENTIAL
ALL PLANS, DRAWINGS SPECIFICATIONS AND/OR INFORMATION FURNISHED HEREWITH SHALL REMAIN THE PROPERTY OF BNSF RAILWAY COMPANY AND SHALL BE HELD CONFIDENTIAL AND SHALL NOT BE USED FOR ANY PURPOSE NOT PROVIDED FOR IN AGREEMENTS WITH BNSF RAILWAY COMPANY.


DESIGNED BY GCN
DRAWN BY JRW
CHECKED BY BUR
APPROVED BY
DATE 10/23/2014



BNSF RAILWAY
SPRINGFIELD DIVISION
VERMONT SIDING EXTENSION
ROAD AND CROSSING TYPICAL SECTIONS

CONTRACT NO.	14R0115B
DRAWING NO.	RC-02
REVISION	SHEET NO. 8 OF 22
SCALE	

ISSUED FOR REVIEW

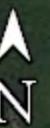

N



STATE OF ILLINOIS
ILLINOIS COMMERCE COMMISSION

BNSF Railway Company,
Petitioner,

v.

State of Illinois, Department of Transportation, and
County of Fulton, Illinois,
Respondents.

Case No. T14-0150

Petition for an Order of the Illinois Commerce Commission
authorizing the installation of an additional railroad track at the
grade crossing inventoried as DOT #078 455 Y (M.P. 142.62x)
at what is commonly known as CR 13 near Vermont, IL for
determination of suitable and appropriate warning and traffic
devices at or near the crossing, and for determination by the
Illinois Commerce Commission of the division of costs between
the parties.


RESPONDENT FULTON COUNTY'S WAIVER OF NOTICE
AND AGREEMENT TO TELEPHONIC APPEARANCE BY WITNESSES

NOW COMES Respondent, County of Fulton, Illinois (Fulton County), by its attorneys, Fulton County State's Attorneys' Office, and pursuant to the Rules of Practice of the Illinois Commerce Commission, hereby submits its waiver of notice and agreement to permit telephonic appearance by witnesses. In support hereof, this Respondent states:

1. That Fulton County is aware of the Project involved in the Amended Petition, and that the matter may proceed to hearing on March 17, 2015 at 10:00am.
2. That Fulton County has no objection to the Project involved in the Amended Petition.
3. That Fulton County waives 14 day notice of the hearing, agrees that the hearing may proceed in its absence, and agrees to accept the record made on the hearing date.
4. That Fulton County agrees to any witness testifying by telephonic means at the hearing of March 17, 2015.



Respectfully submitted,
County of Fulton, Illinois

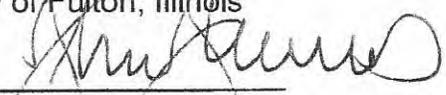By: 

Justin G. Jochums

Justin G. Jochums
Assistant State's Attorney
Office of the State's Attorney of Fulton County
100 N. Main Street
Lewistown, Illinois, 61542
Phone-(309) 547-3041
Email-fultonsa@9thjudicial.org

CERTIFICATE OF SERVICE

I, Justin G. Jochums, an attorney, hereby certify that on the 10th day of March, 2015, I caused the foregoing **WAIVER OF NOTICE AND AGREEMENT TO TELEPHONIC APPEARANCE BY WITNESSES** to be served on attorneys/parties of record by forwarding the same to the following at the email and/or street addresses listed below, before 5:00 p.m.:


John Saladino
Illinois Commerce Commission
527 E. Capitol Avenue
Springfield, IL 62701
jsaladino@icc.illinois.gov

Nicole L. Grube
County Engineer
Fulton County Department of Public Works & Highways
430 East Oak Street
Canton, Illinois 61520
NGrube@fultonco.org

Omer Osman, Director of Highways – IDOT
ATTN: Jason Johnson
2300 South Dirksen Parkway, Room 205
Springfield, IL 62764
jason.johnson@illinois.gov

Jennifer R. Kuntz
Assistant Chief Counsel
Illinois Department of Transportation
2300 South Dirksen Parkway, Room 313
Springfield, IL 62764
jennifer.kuntz@illinois.gov

Robert J. Prendergast
DALEY MOHAN GROBLE, P.C.
Attorneys for BNSF Railway Company
55 West Monroe Street, Suite 1600
Chicago, Illinois, 60603
Email-rprendergast@daleymohan.com

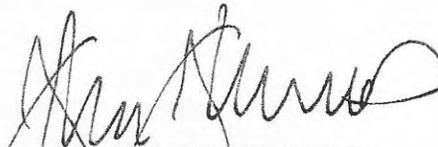s/ 
Justin G. Jochums