

STATE OF ILLINOIS

ILLINOIS COMMERCE COMMISSION

Grain Belt Express Clean Line LLC)
)
 Application for an Order Granting Grain Belt Express)
 Clean Line LLC a Certificate of Public Convenience)
 and Necessity pursuant to Section 8-406.1 of the)
 Public Utilities Act to Construct, Operate and Maintain)
 a High Voltage Electric Service Transmission Line and)
 to Conduct a Transmission Public Utility Business in)
 Connection Therewith and Authorizing Grain Belt)
 Express Clean Line Pursuant to Sections 8-503 and)
 8-406.1(i) of the Public Utilities Act to Construct the)
 High Voltage Electric Transmission Line.)

Docket No. 15-_____

GRAIN BELT EXPRESS CLEAN LINE LLC
ATTACHMENT 6

**MAPS OF THE PROPOSED ROUTE AND THE ALTERNATE ROUTE
 OF THE GRAIN BELT EXPRESS PROJECT IN ILLINOIS
 SHOWING INFORMATION REQUIRED BY
 83 ILLINOIS ADMINISTRATIVE CODE §305.60**

PART 3 OF 6


April 10, 2015




- | | | | | | | | | | | | | | | | | | | |
|----------------|-----------------|----------------|-----------------|-----------------------------|-------------------|------------------|-------------------|--------------------|--------------|---------------|----------------|--------------|--------------|-------|---------|----------|----------------------|--------------------|
| Proposed Route | Alternate Route | State Boundary | County Boundary | Township and Range Boundary | Township Boundary | Section Boundary | City or Community | Interstate Highway | U.S. Highway | State Highway | County Highway | Transmission | Distribution | Fiber | Telecom | Railroad | Natural Gas Pipeline | Petroleum Pipeline |
|----------------|-----------------|----------------|-----------------|-----------------------------|-------------------|------------------|-------------------|--------------------|--------------|---------------|----------------|--------------|--------------|-------|---------|----------|----------------------|--------------------|

Note: Only utilities within a half mile of the Proposed and Alternate Routes are depicted.

Coordinate System: NAD 1938 UTM Zone 16N, Transverse Mercator Projection. Map Scale: 1:24,000

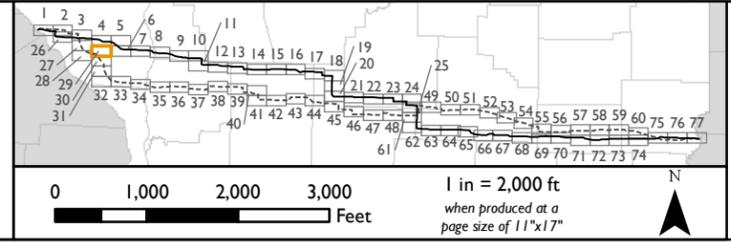


**Proposed and Alternate Routes
Existing Utility Location Map
+/-600 kV HVDC Transmission Line**
GRAIN BELT EXPRESS
CLEAN LINE

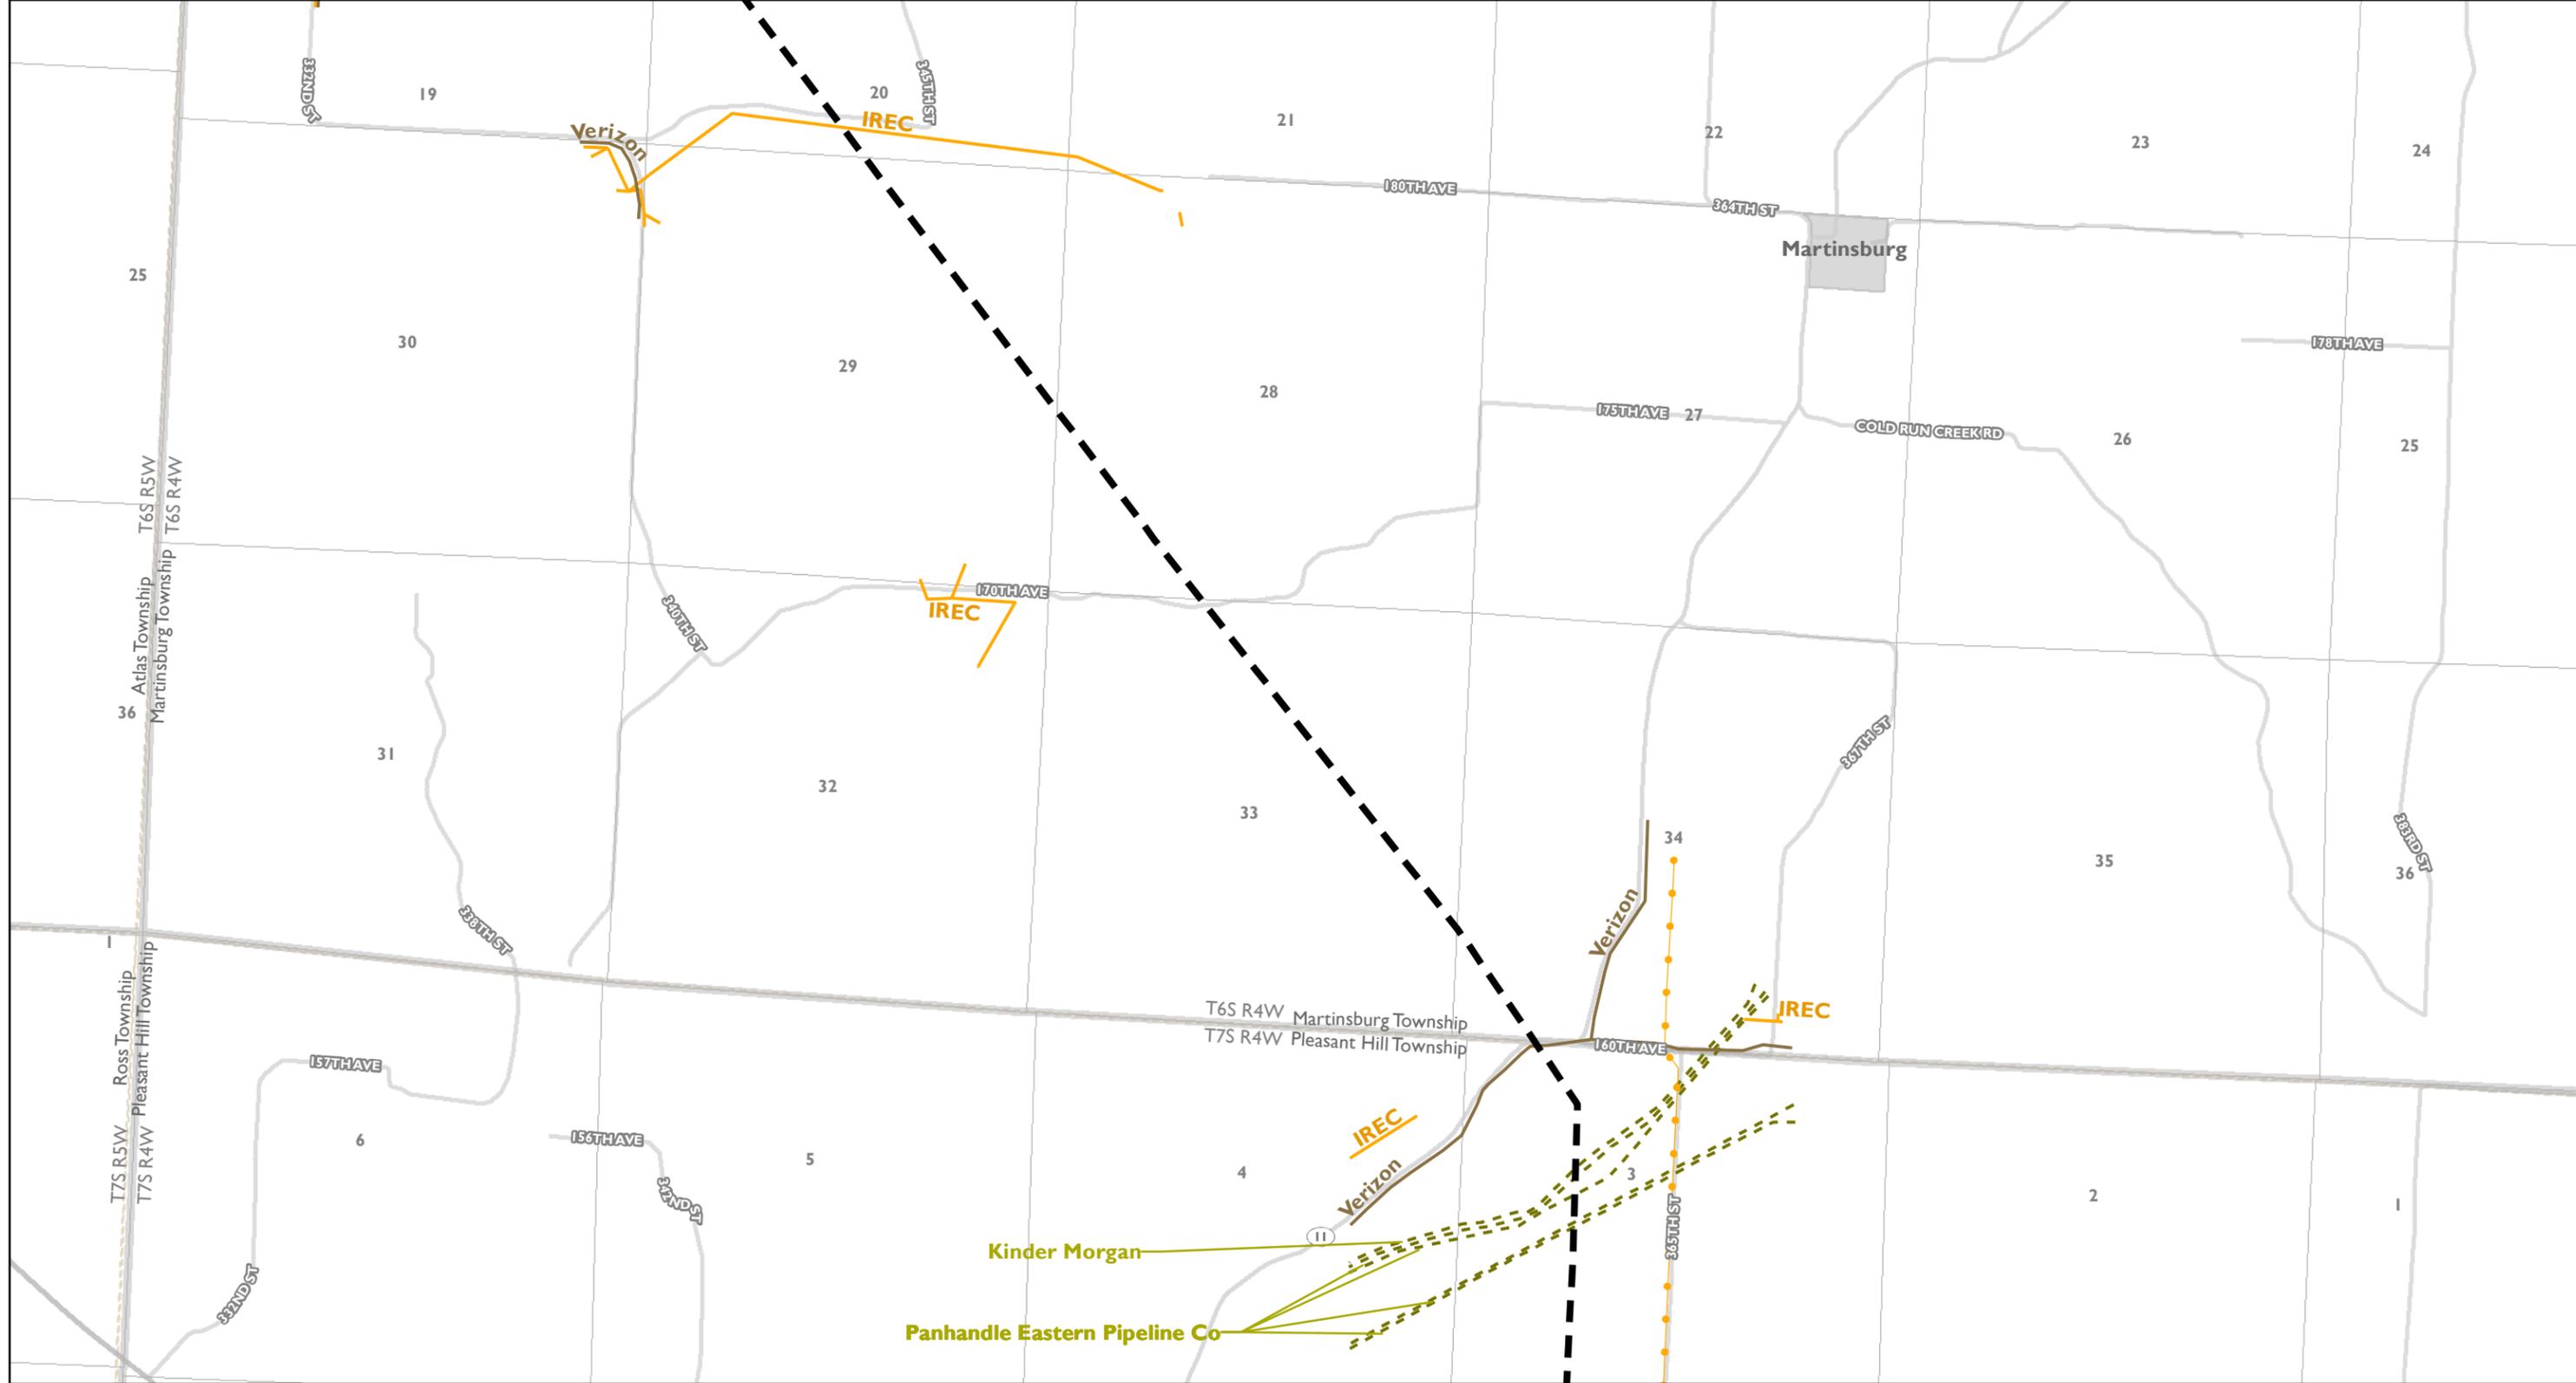

- Proposed Route
- Alternate Route
- State Boundary
- County Boundary
- Township and Range Boundary
- Township Boundary
- Section Boundary
- City or Community
- Interstate Highway
- U.S. Highway
- State Highway
- County Highway
- Transmission
- Distribution
- Fiber
- Telecom
- Railroad
- Natural Gas Pipeline
- Petroleum Pipeline

Note: Only utilities within a half mile of the Proposed and Alternate Routes are depicted.
Coordinate System: NAD 1938 UTM Zone 16N, Transverse Mercator Projection. Map Scale: 1:24,000

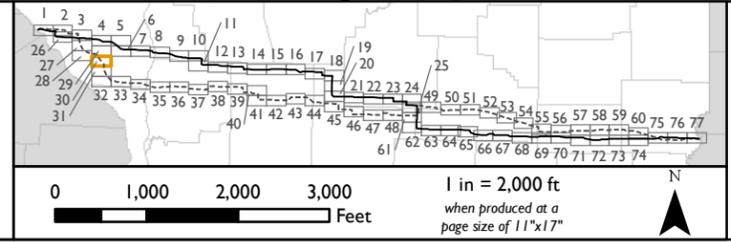


**Proposed and Alternate Routes
Existing Utility Location Map
+/-600 kV HVDC Transmission Line**
GRAIN BELT EXPRESS
CLEAN LINE




- Proposed Route
- Alternate Route
- State Boundary
- County Boundary
- Township and Range Boundary
- Township Boundary
- Section Boundary
- City or Community
- Interstate Highway
- U.S. Highway
- State Highway
- County Highway
- Transmission
- Distribution
- Fiber
- Telecom
- Railroad
- Natural Gas Pipeline
- Petroleum Pipeline

Note: Only utilities within a half mile of the Proposed and Alternate Routes are depicted.
Coordinate System: NAD 1938 UTM Zone 16N, Transverse Mercator Projection. Map Scale: 1:24,000

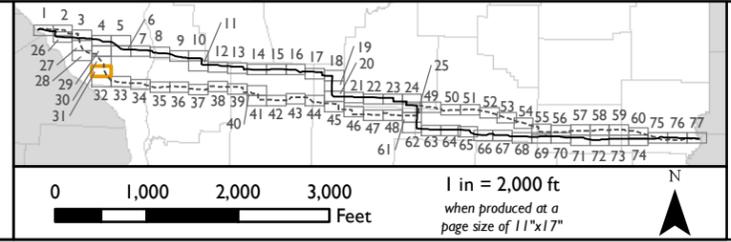


**Proposed and Alternate Routes
Existing Utility Location Map
+/-600 kV HVDC Transmission Line**
GRAIN BELT EXPRESS
CLEAN LINE

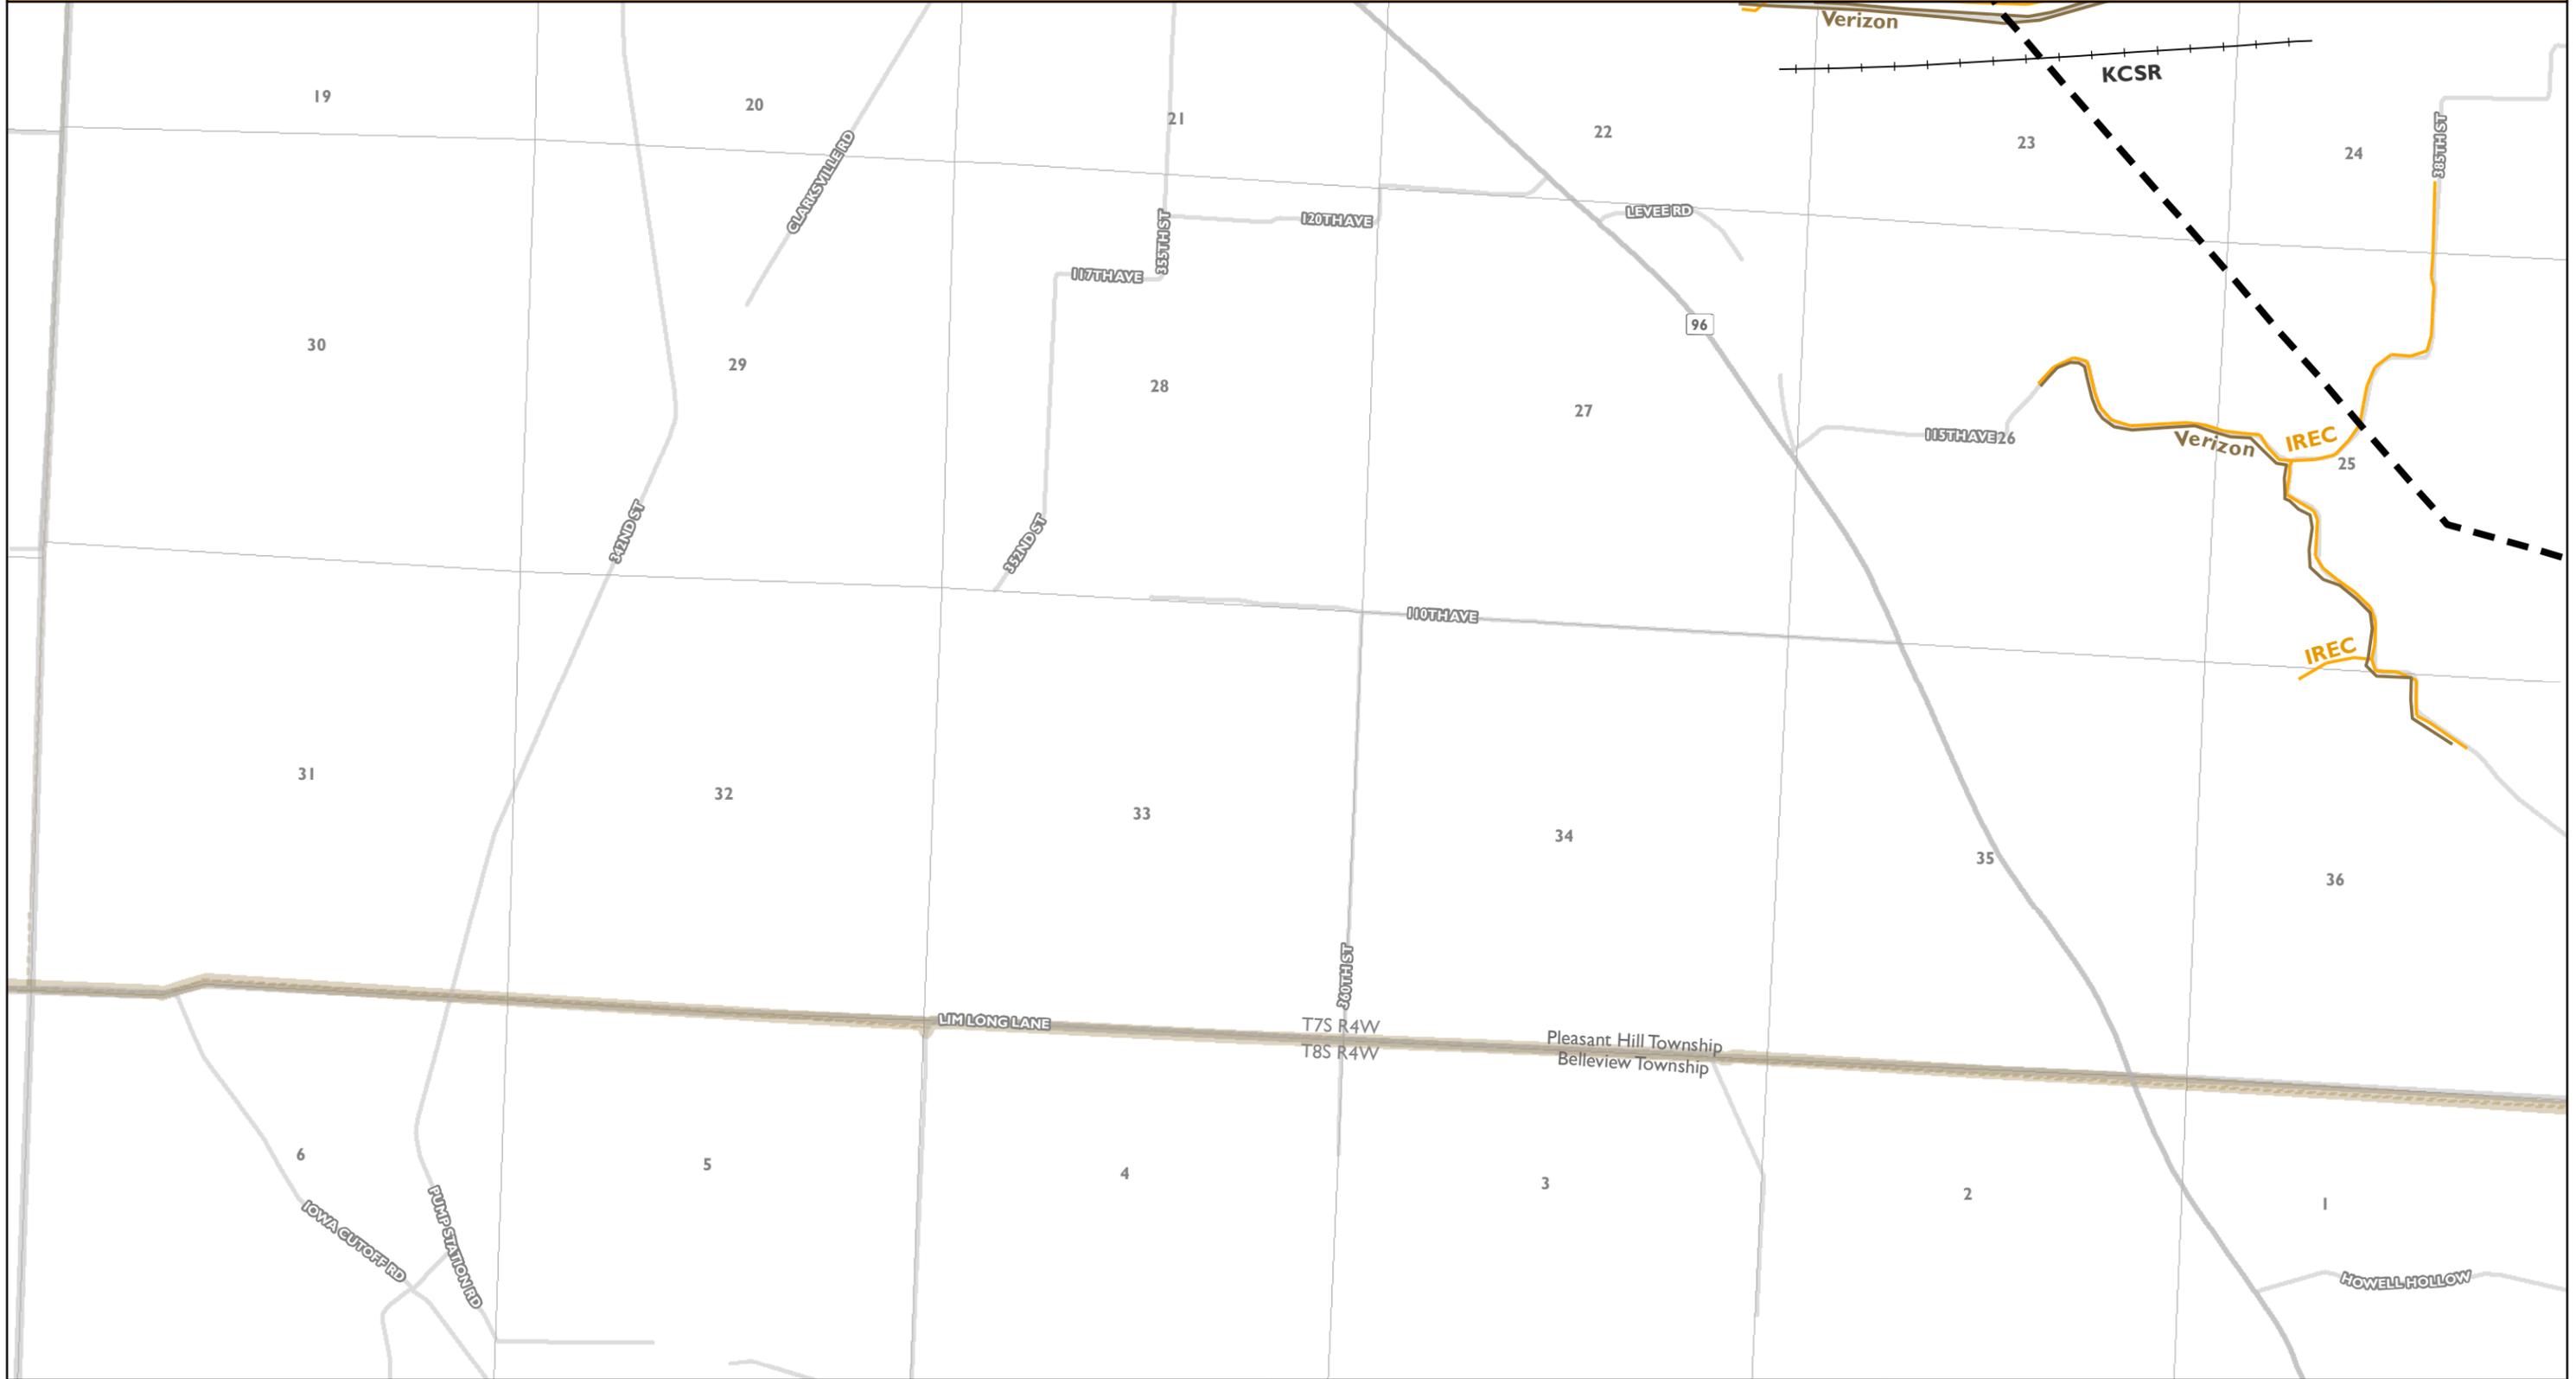


- | | | | | | | | | | | | | | | | | | | |
|----------------|-----------------|----------------|-----------------|-----------------------------|-------------------|------------------|-------------------|--------------------|--------------|---------------|----------------|--------------|--------------|-------|---------|----------|----------------------|--------------------|
| Proposed Route | Alternate Route | State Boundary | County Boundary | Township and Range Boundary | Township Boundary | Section Boundary | City or Community | Interstate Highway | U.S. Highway | State Highway | County Highway | Transmission | Distribution | Fiber | Telecom | Railroad | Natural Gas Pipeline | Petroleum Pipeline |
|----------------|-----------------|----------------|-----------------|-----------------------------|-------------------|------------------|-------------------|--------------------|--------------|---------------|----------------|--------------|--------------|-------|---------|----------|----------------------|--------------------|

Note: Only utilities within a half mile of the Proposed and Alternate Routes are depicted.
Coordinate System: NAD 1938 UTM Zone 16N, Transverse Mercator Projection. Map Scale: 1:24,000

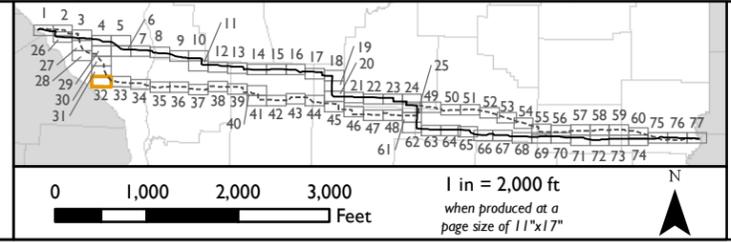


**Proposed and Alternate Routes
Existing Utility Location Map
+/-600 kV HVDC Transmission Line**
GRAIN BELT EXPRESS
CLEAN LINE

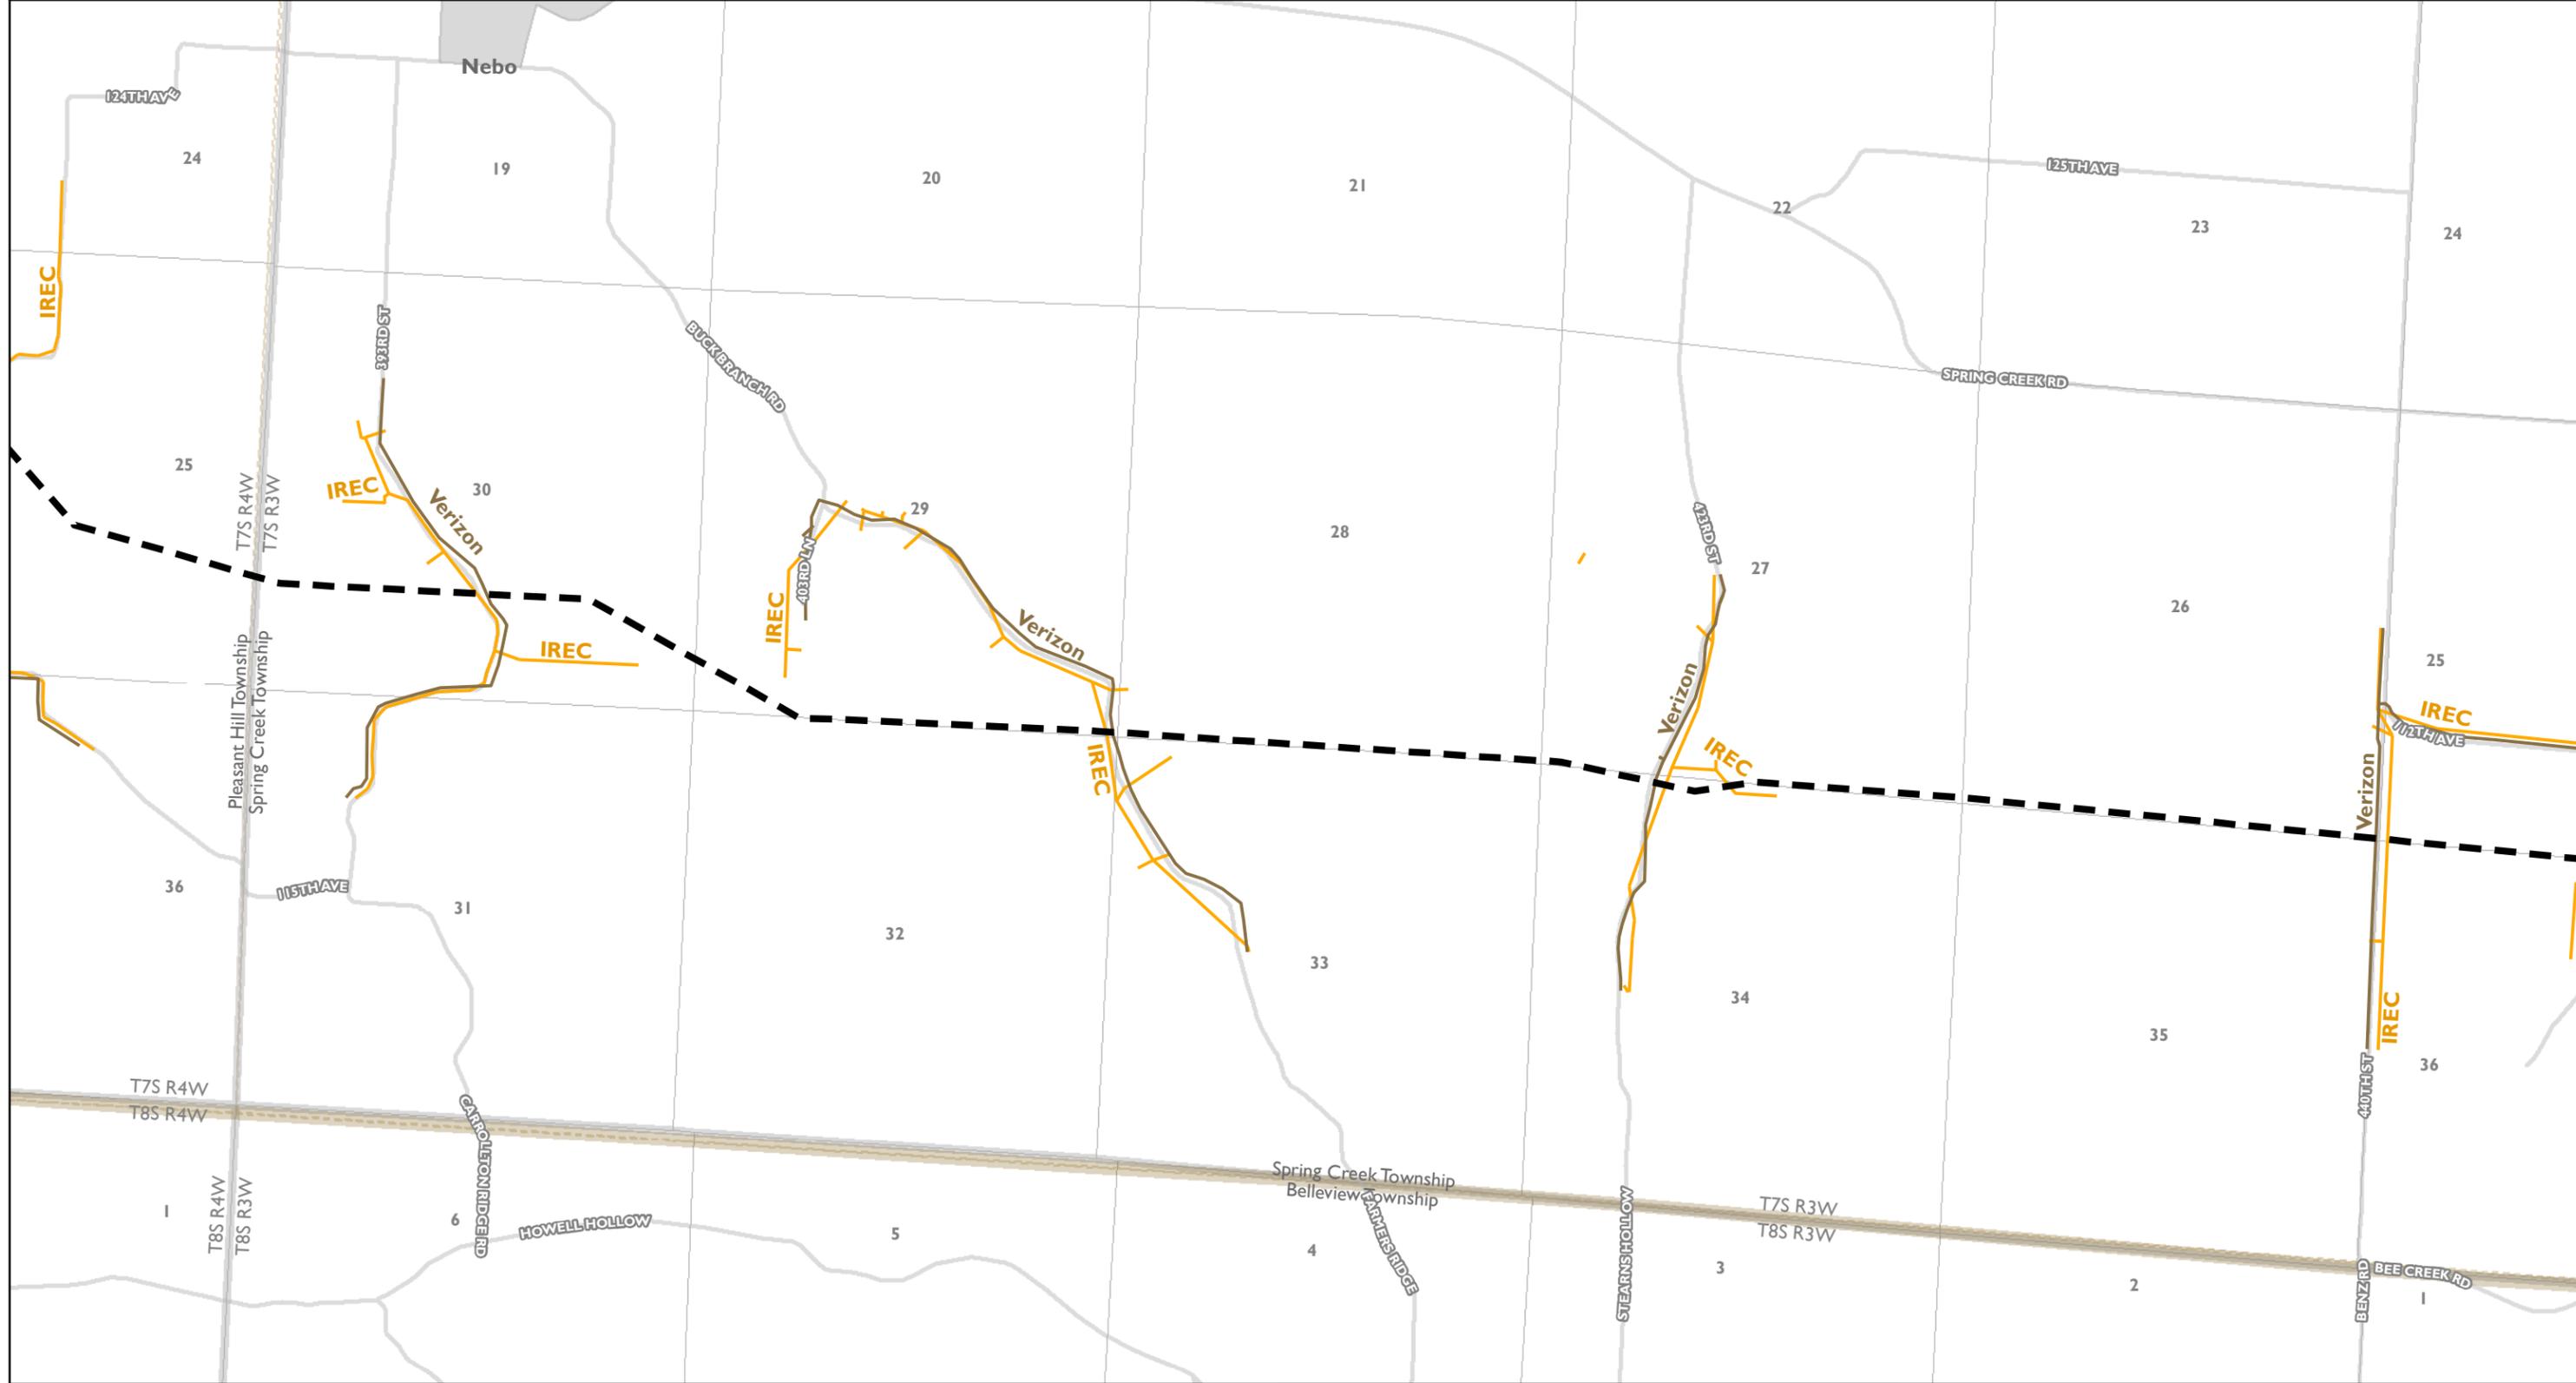

- Proposed Route
- Alternate Route
- State Boundary
- County Boundary
- Township and Range Boundary
- Township Boundary
- Section Boundary
- City or Community
- Interstate Highway
- U.S. Highway
- State Highway
- County Highway
- Transmission
- Distribution
- Fiber
- Telecom
- Railroad
- Natural Gas Pipeline
- Petroleum Pipeline

Note: Only utilities within a half mile of the Proposed and Alternate Routes are depicted.
Coordinate System: NAD 1938 UTM Zone 16N, Transverse Mercator Projection. Map Scale: 1:24,000

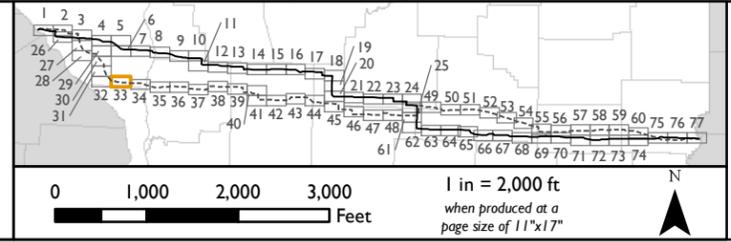


**Proposed and Alternate Routes
Existing Utility Location Map
+/-600 kV HVDC Transmission Line**
GRAIN BELT EXPRESS
CLEAN LINE




- Proposed Route
- Alternate Route
- State Boundary
- County Boundary
- Township and Range Boundary
- Township Boundary
- Section Boundary
- City or Community
- Interstate Highway
- U.S. Highway
- State Highway
- County Highway
- Transmission
- Distribution
- Fiber
- Telecom
- Natural Gas Pipeline
- Petroleum Pipeline
- Railroad

Note: Only utilities within a half mile of the Proposed and Alternate Routes are depicted.
Coordinate System: NAD 1938 UTM Zone 16N, Transverse Mercator Projection. Map Scale: 1:24,000

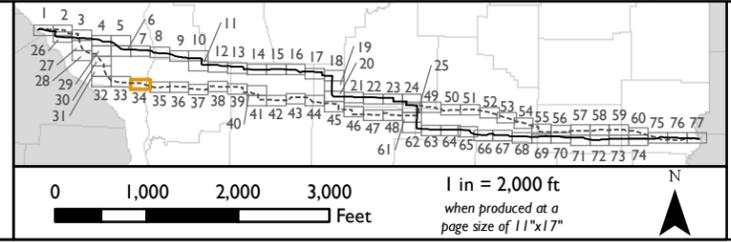


**Proposed and Alternate Routes
Existing Utility Location Map
+/-600 kV HVDC Transmission Line**
GRAIN BELT EXPRESS
CLEAN LINE

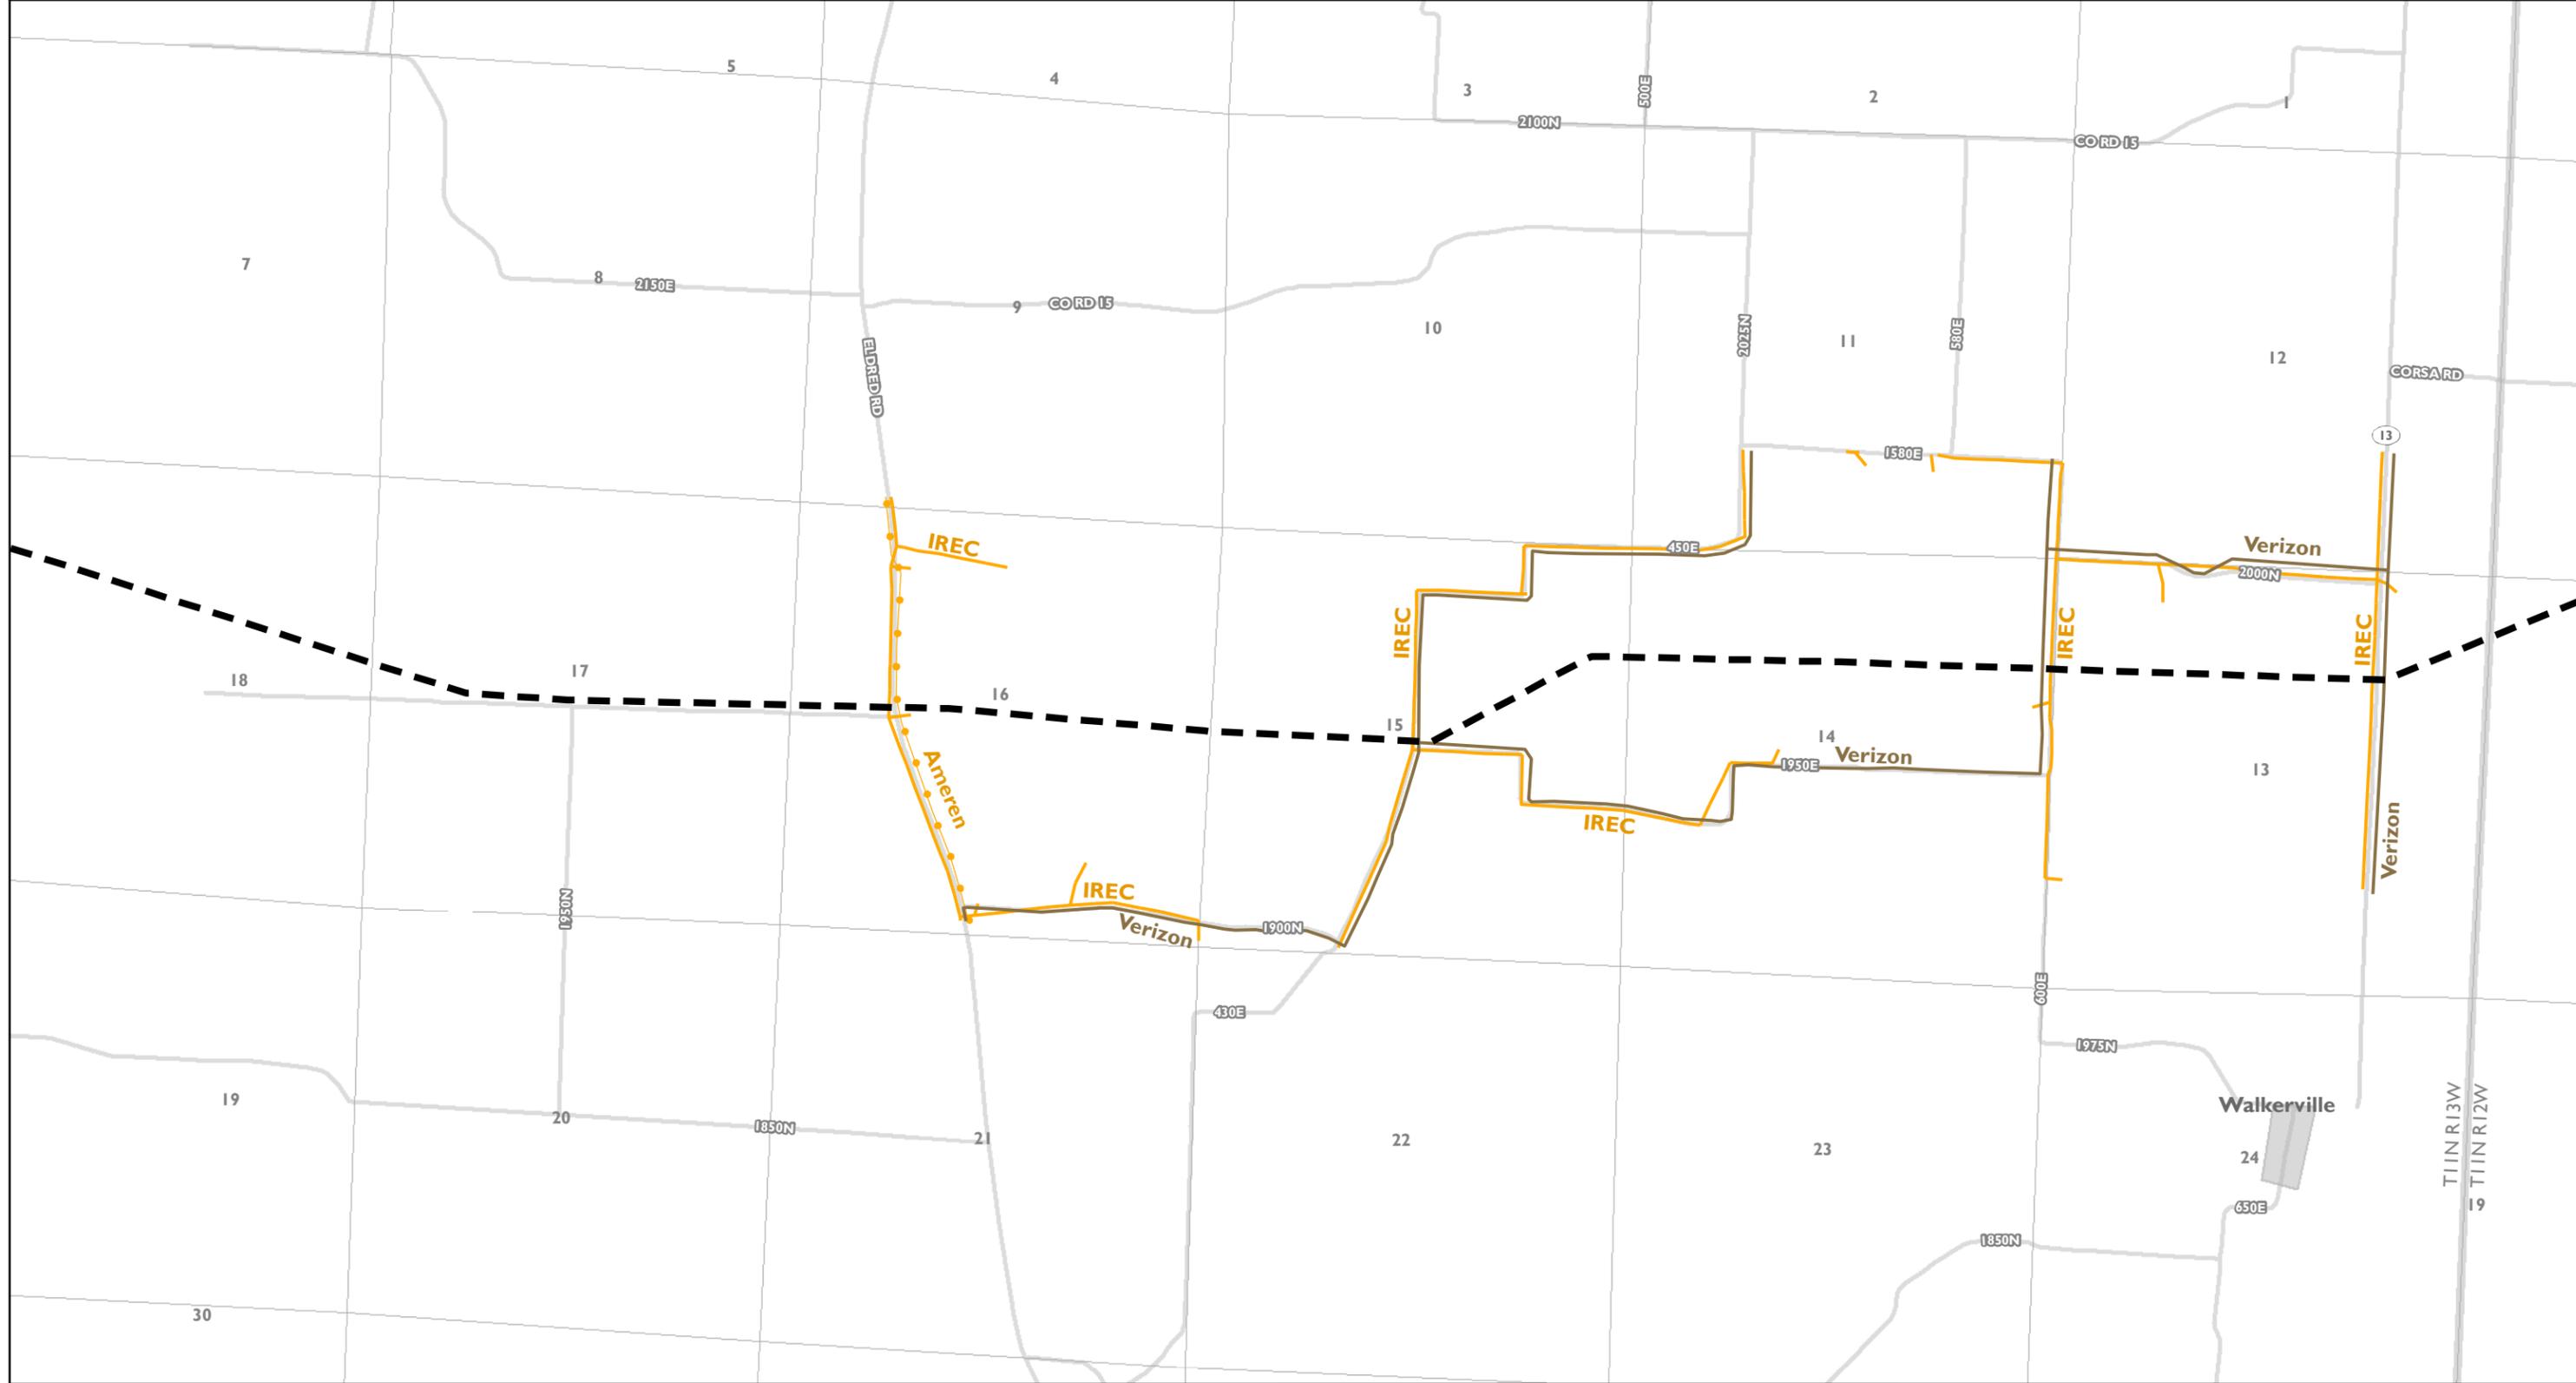


- | | | | | | | | | | | | | | | | | | | |
|----------------|-----------------|----------------|-----------------|-----------------------------|-------------------|------------------|-------------------|--------------------|--------------|---------------|----------------|--------------|--------------|-------|---------|----------|----------------------|--------------------|
| Proposed Route | Alternate Route | State Boundary | County Boundary | Township and Range Boundary | Township Boundary | Section Boundary | City or Community | Interstate Highway | U.S. Highway | State Highway | County Highway | Transmission | Distribution | Fiber | Telecom | Railroad | Natural Gas Pipeline | Petroleum Pipeline |
|----------------|-----------------|----------------|-----------------|-----------------------------|-------------------|------------------|-------------------|--------------------|--------------|---------------|----------------|--------------|--------------|-------|---------|----------|----------------------|--------------------|

Note: Only utilities within a half mile of the Proposed and Alternate Routes are depicted.

Coordinate System: NAD 1938 UTM Zone 16N, Transverse Mercator Projection. Map Scale: 1:24,000

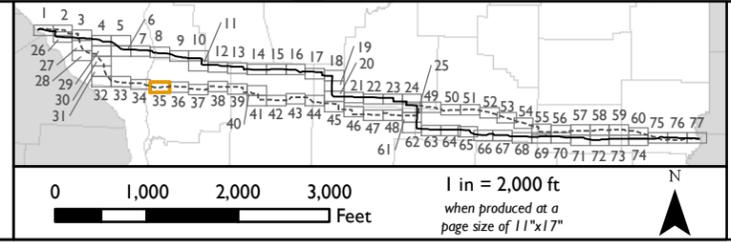


**Proposed and Alternate Routes
Existing Utility Location Map
+/-600 kV HVDC Transmission Line**
GRAIN BELT EXPRESS
CLEAN LINE

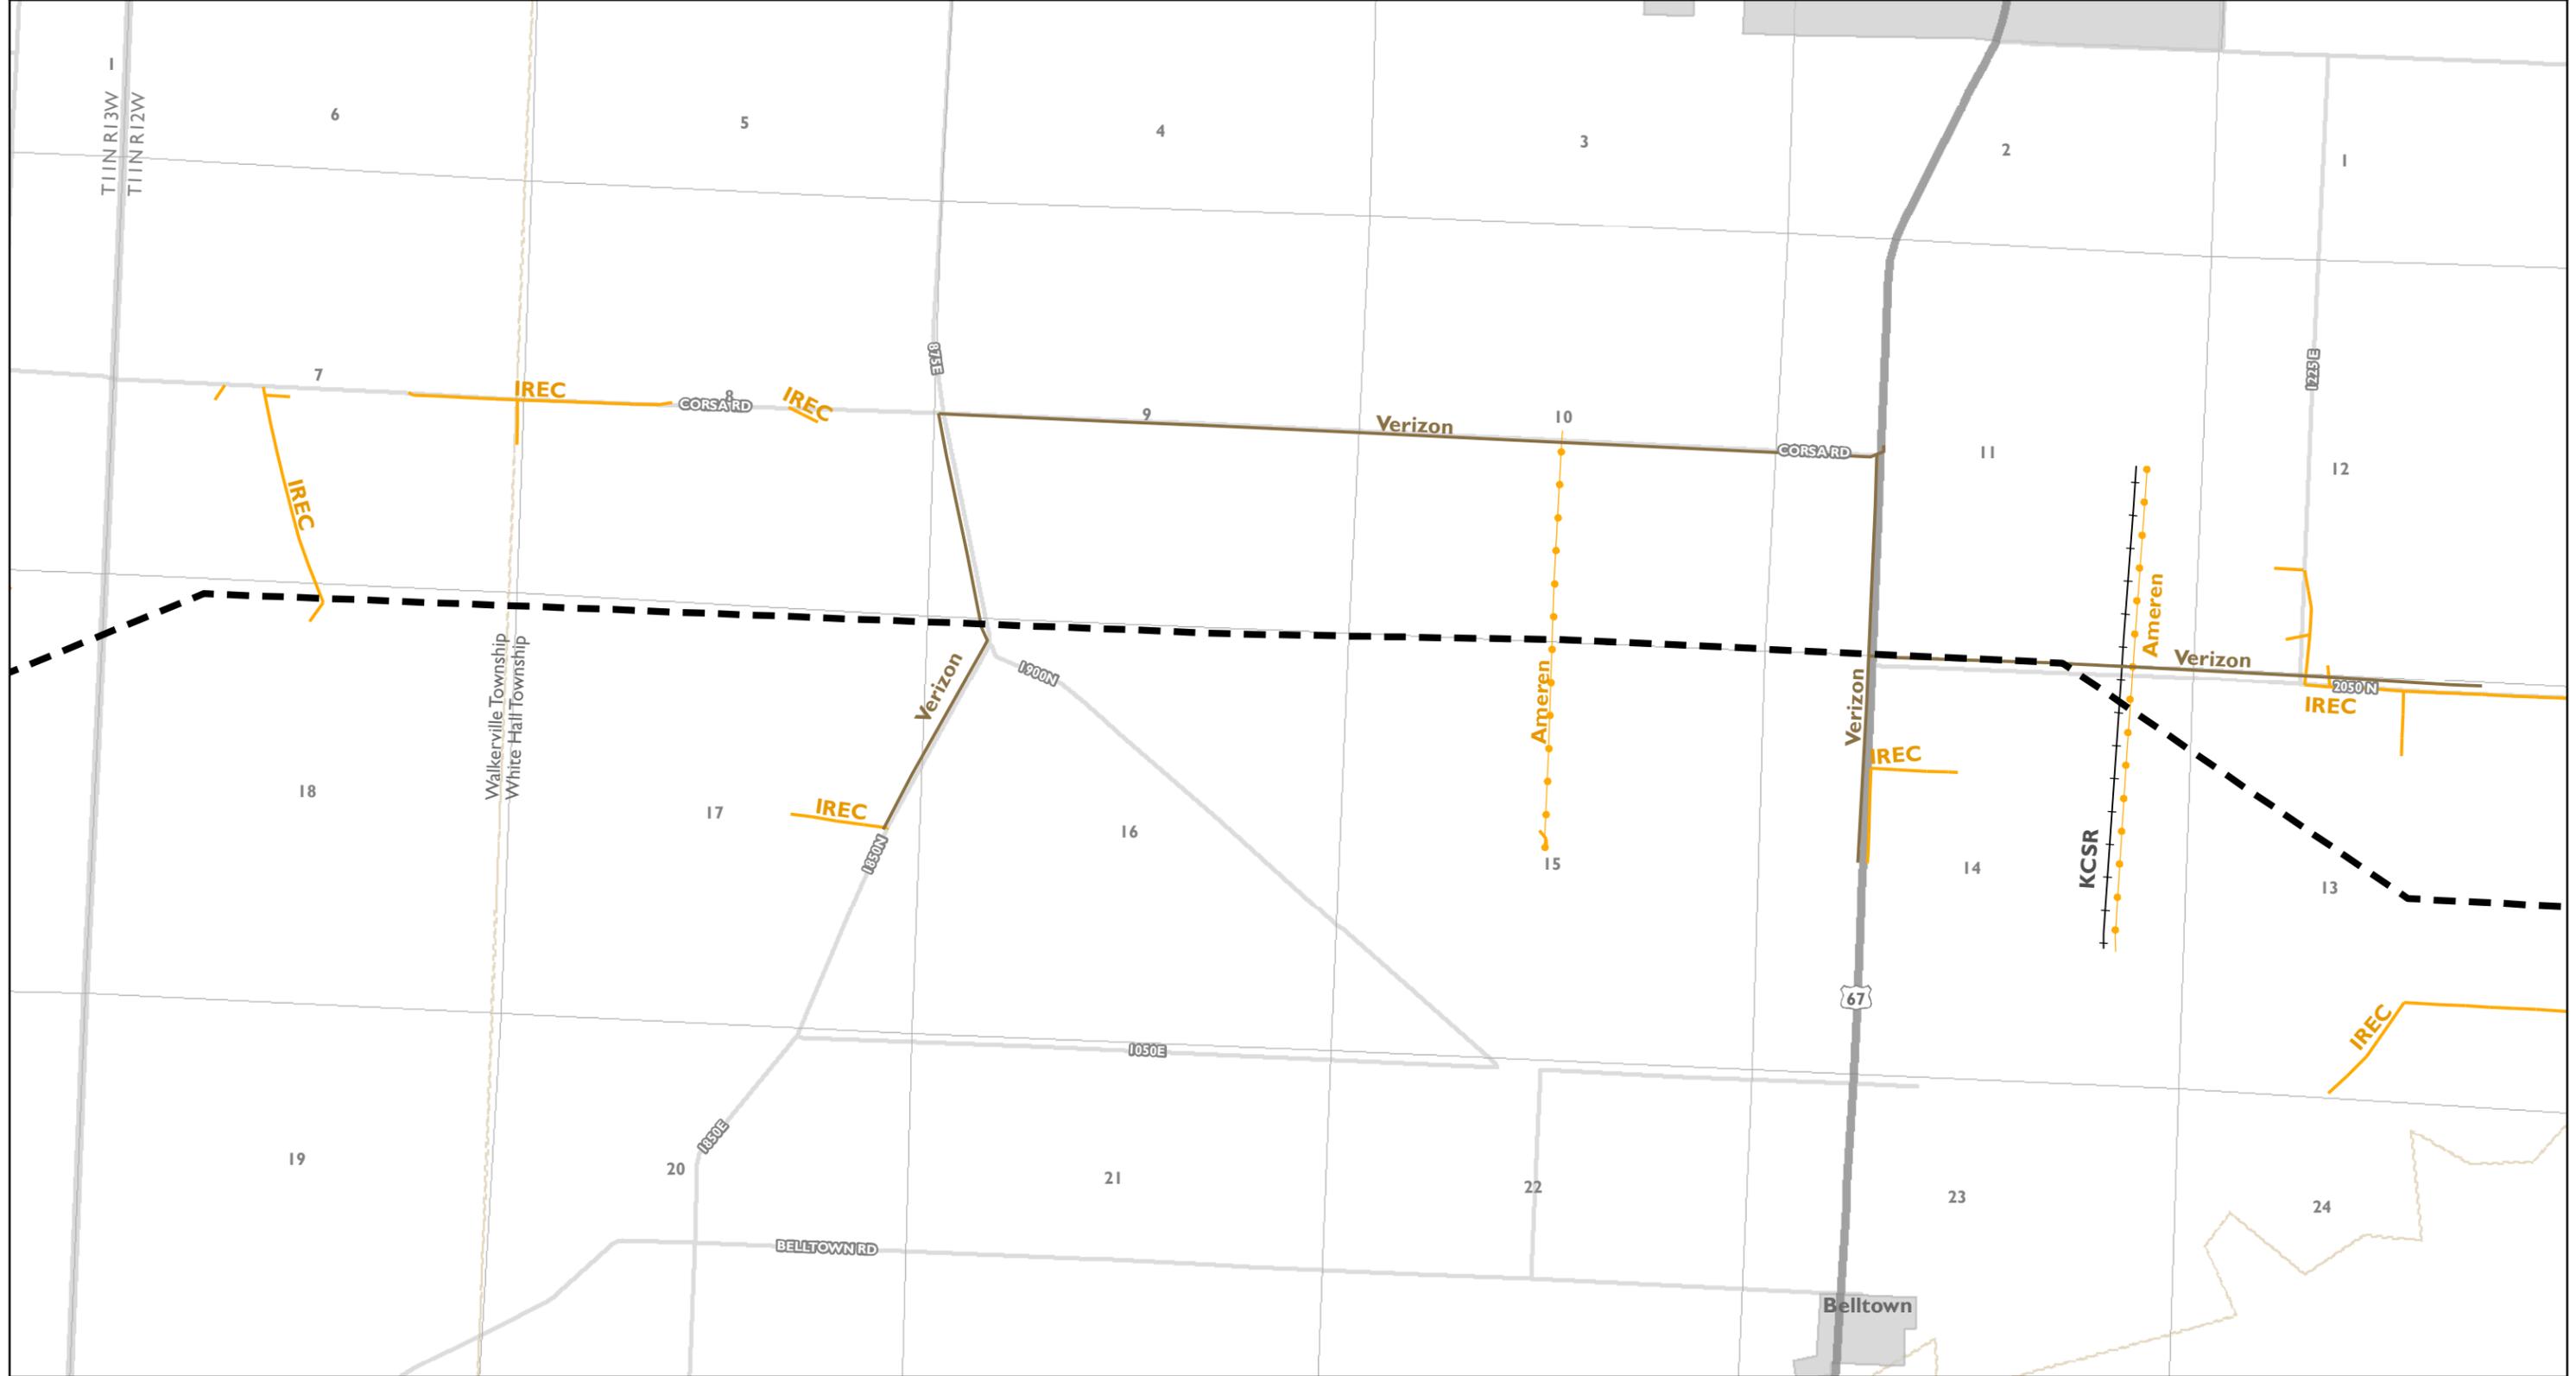

- | | | | | | | | | | | | | | | | | | | |
|----------------|-----------------|----------------|-----------------|-----------------------------|-------------------|------------------|-------------------|--------------------|--------------|---------------|----------------|--------------|--------------|-------|---------|----------|----------------------|--------------------|
| Proposed Route | Alternate Route | State Boundary | County Boundary | Township and Range Boundary | Township Boundary | Section Boundary | City or Community | Interstate Highway | U.S. Highway | State Highway | County Highway | Transmission | Distribution | Fiber | Telecom | Railroad | Natural Gas Pipeline | Petroleum Pipeline |
|----------------|-----------------|----------------|-----------------|-----------------------------|-------------------|------------------|-------------------|--------------------|--------------|---------------|----------------|--------------|--------------|-------|---------|----------|----------------------|--------------------|

Note: Only utilities within a half mile of the Proposed and Alternate Routes are depicted.

Coordinate System: NAD 1938 UTM Zone 16N, Transverse Mercator Projection. Map Scale: 1:24,000

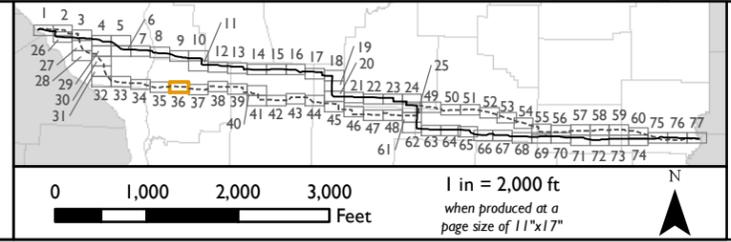


**Proposed and Alternate Routes
Existing Utility Location Map
+/-600 kV HVDC Transmission Line**
GRAIN BELT EXPRESS
CLEAN LINE



- | | | | | |
|-----------------|-----------------------------|--------------------|--------------|----------------------|
| Proposed Route | Township and Range Boundary | Interstate Highway | Transmission | Railroad |
| Alternate Route | Township Boundary | U.S. Highway | Distribution | Natural Gas Pipeline |
| State Boundary | Section Boundary | State Highway | Fiber | Petroleum Pipeline |
| County Boundary | City or Community | County Highway | Telecom | |

Note: Only utilities within a half mile of the Proposed and Alternate Routes are depicted.

Coordinate System: NAD 1938 UTM Zone 16N, Transverse Mercator Projection. Map Scale: 1:24,000

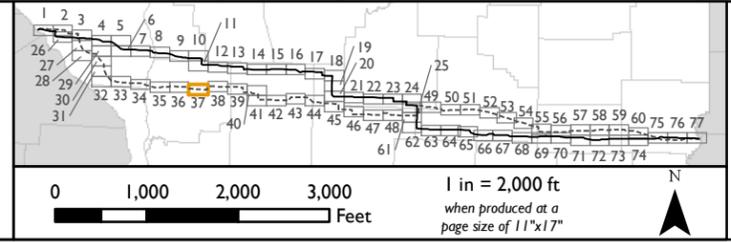


**Proposed and Alternate Routes
Existing Utility Location Map
+/-600 kV HVDC Transmission Line**
GRAIN BELT EXPRESS
CLEAN LINE




- | | | | | | | | | | | | | | | | | | | |
|----------------|-----------------|----------------|-----------------|-----------------------------|-------------------|------------------|-------------------|--------------------|--------------|---------------|----------------|--------------|--------------|-------|---------|----------|----------------------|--------------------|
| Proposed Route | Alternate Route | State Boundary | County Boundary | Township and Range Boundary | Township Boundary | Section Boundary | City or Community | Interstate Highway | U.S. Highway | State Highway | County Highway | Transmission | Distribution | Fiber | Telecom | Railroad | Natural Gas Pipeline | Petroleum Pipeline |
|----------------|-----------------|----------------|-----------------|-----------------------------|-------------------|------------------|-------------------|--------------------|--------------|---------------|----------------|--------------|--------------|-------|---------|----------|----------------------|--------------------|

Note: Only utilities within a half mile of the Proposed and Alternate Routes are depicted.

Coordinate System: NAD 1938 UTM Zone 16N, Transverse Mercator Projection. Map Scale: 1:24,000

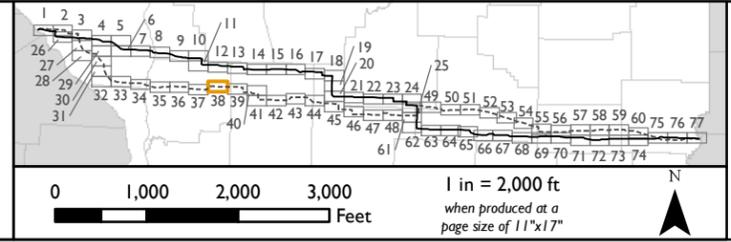


**Proposed and Alternate Routes
Existing Utility Location Map
+/-600 kV HVDC Transmission Line**
GRAIN BELT EXPRESS
CLEAN LINE

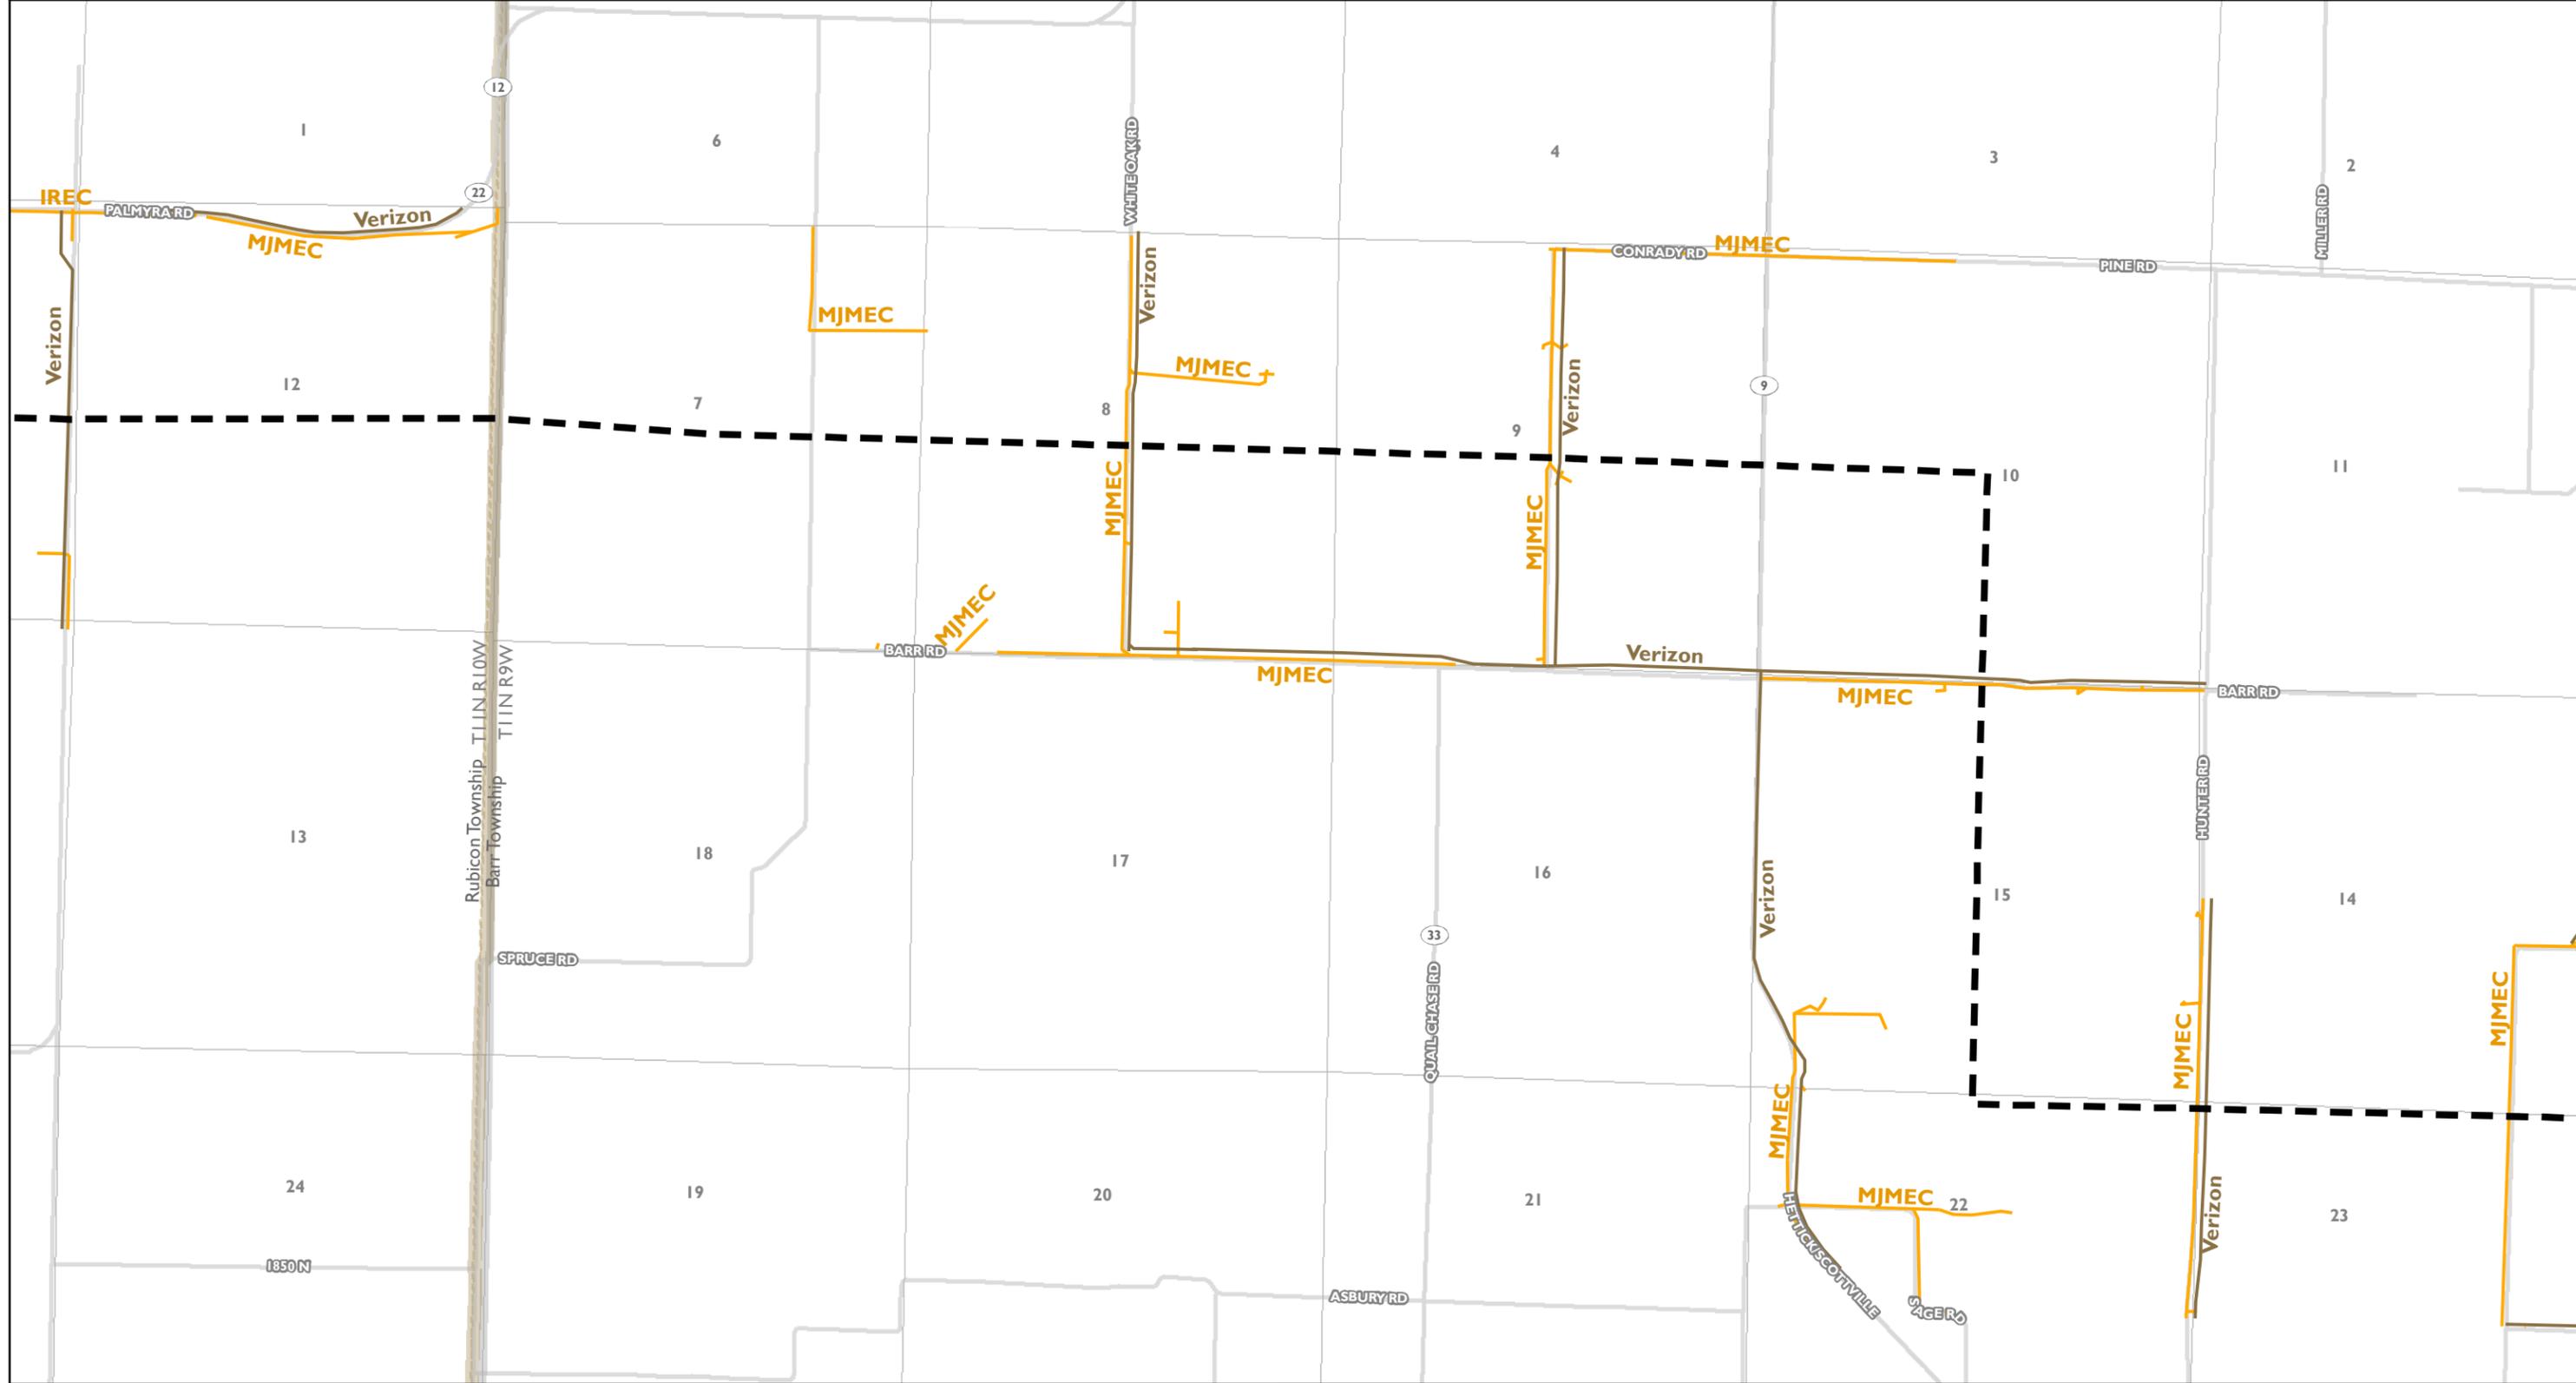


- Proposed Route
- Alternate Route
- State Boundary
- County Boundary
- Township and Range Boundary
- Township Boundary
- Section Boundary
- City or Community
- Interstate Highway
- U.S. Highway
- State Highway
- County Highway
- Transmission
- Distribution
- Fiber
- Telecom
- Railroad
- Natural Gas Pipeline
- Petroleum Pipeline

Note: Only utilities within a half mile of the Proposed and Alternate Routes are depicted.
Coordinate System: NAD 1938 UTM Zone 16N, Transverse Mercator Projection. Map Scale: 1:24,000

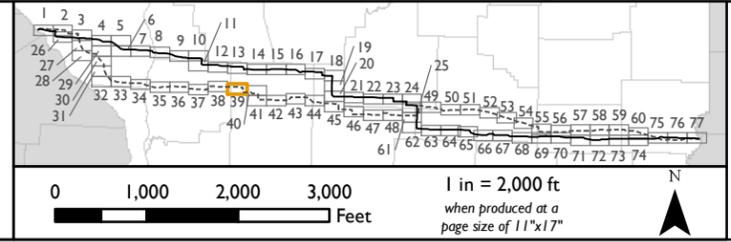


**Proposed and Alternate Routes
Existing Utility Location Map
+/-600 kV HVDC Transmission Line**
GRAIN BELT EXPRESS
CLEAN LINE

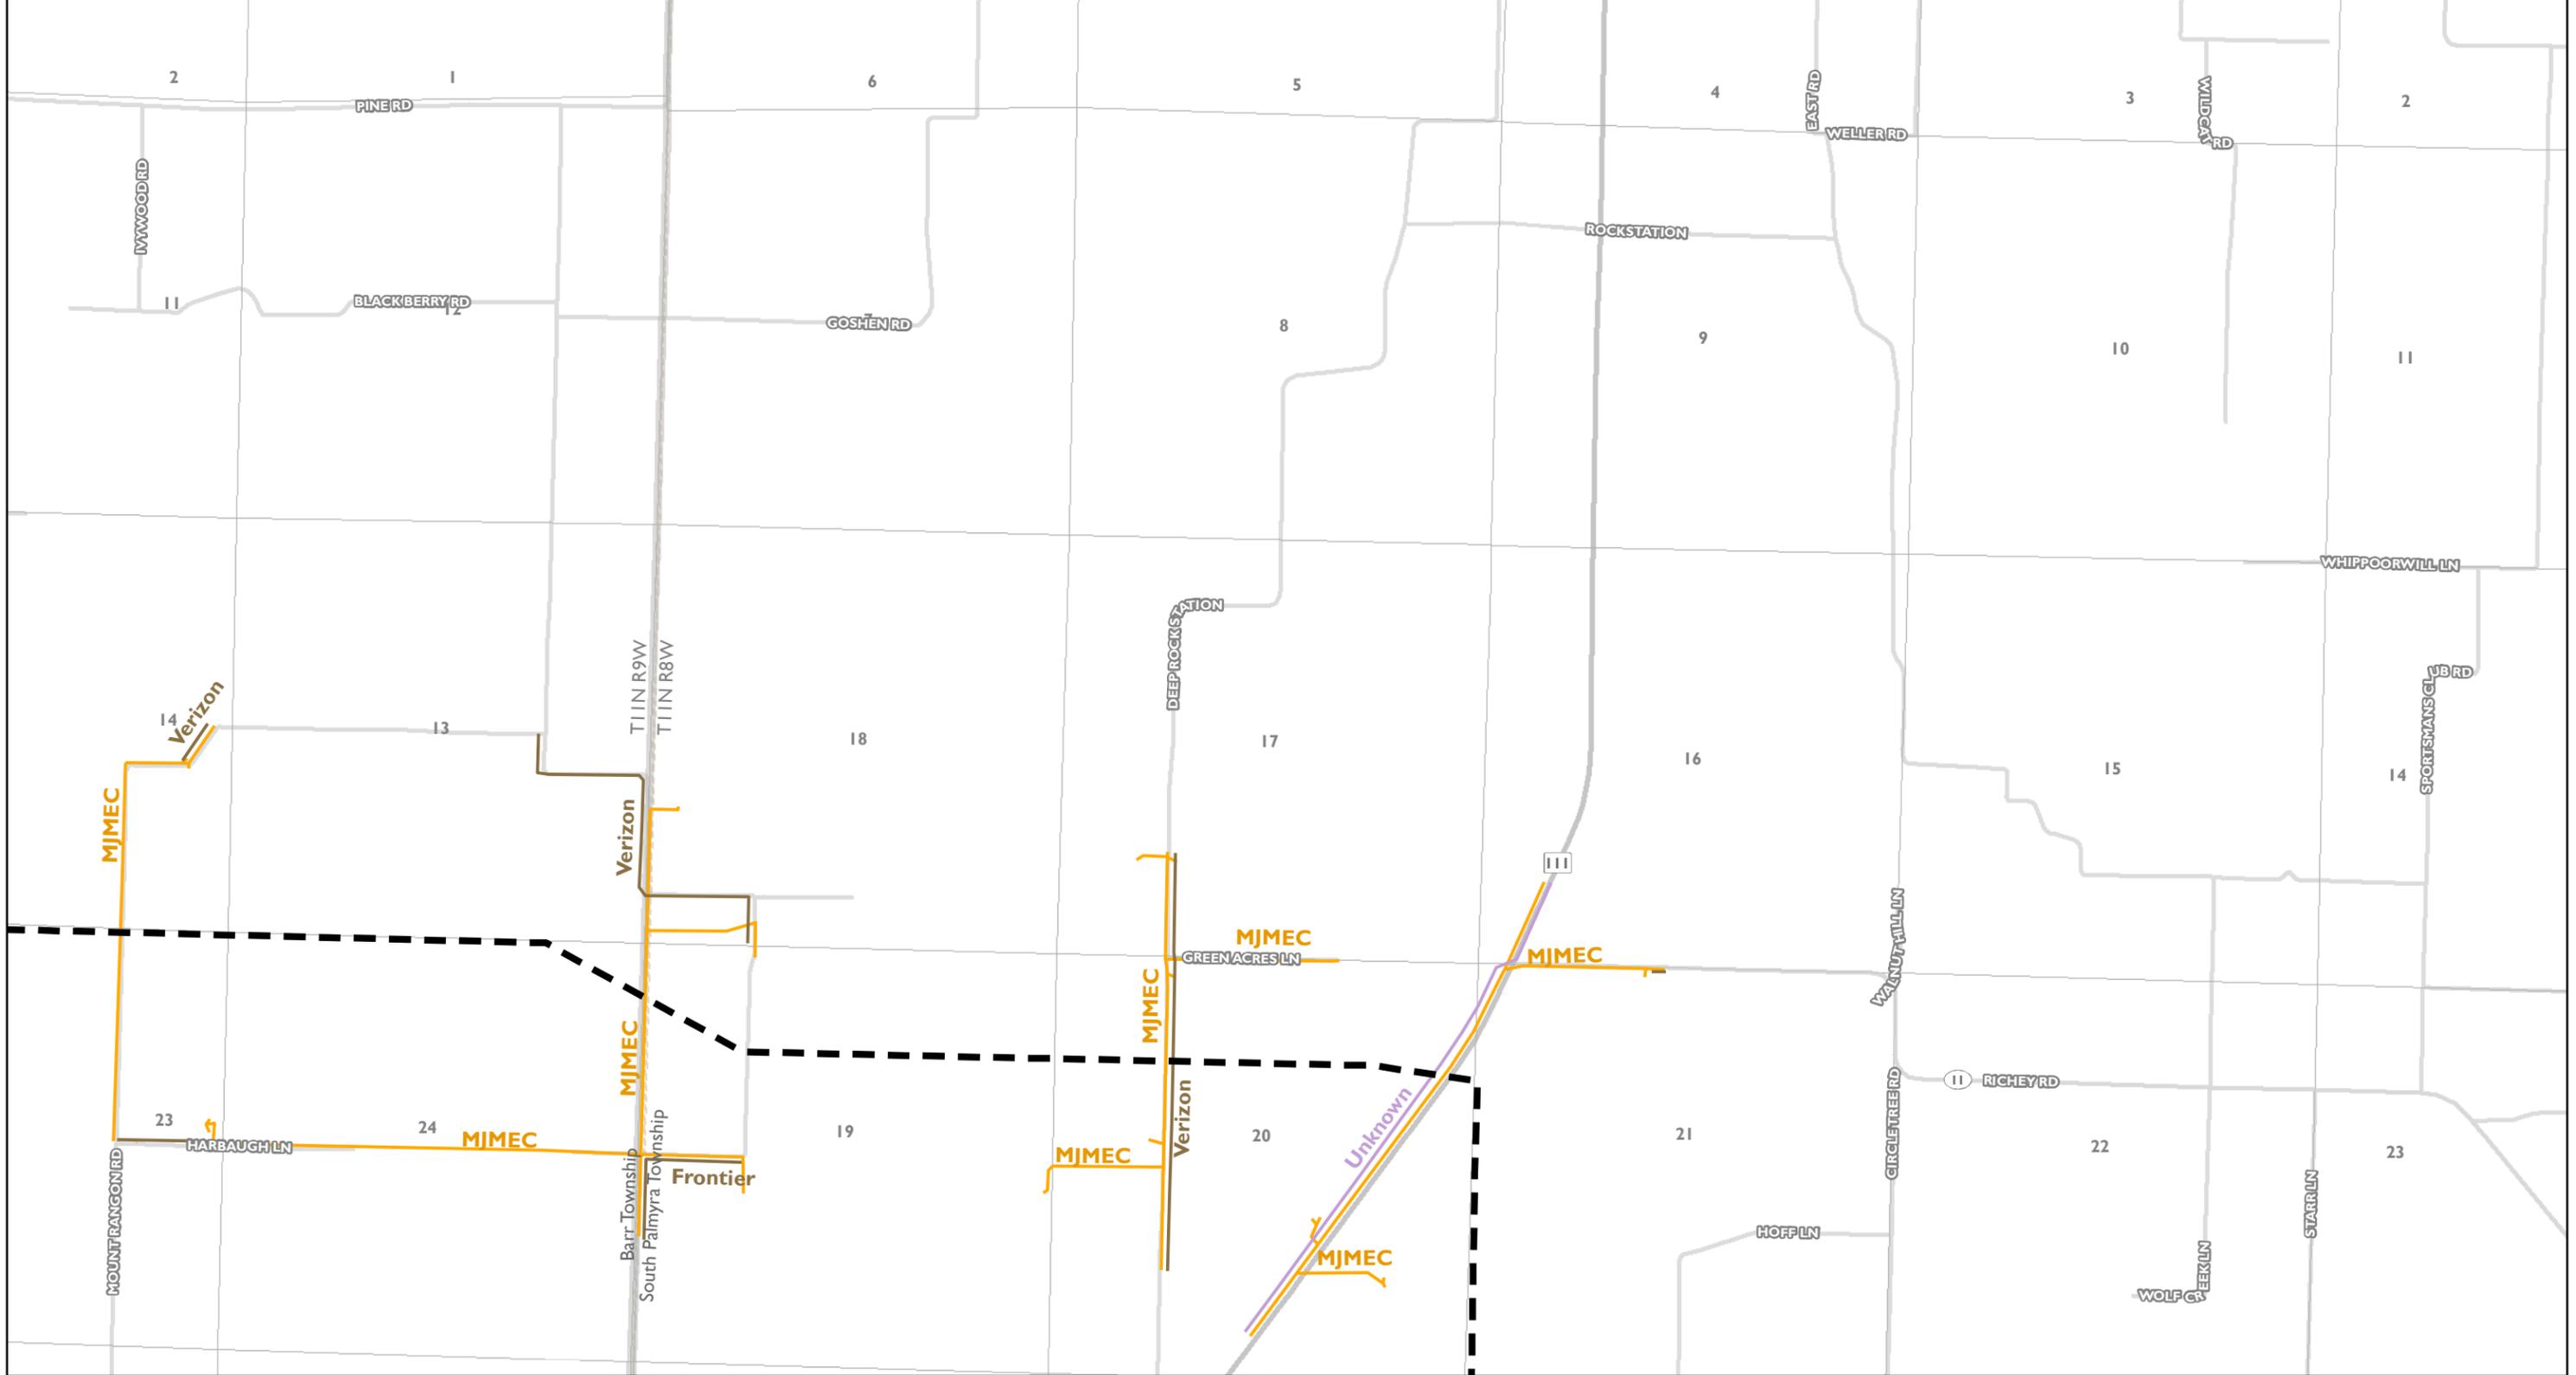


- Proposed Route
- Alternate Route
- State Boundary
- County Boundary
- Township and Range Boundary
- Township Boundary
- Section Boundary
- City or Community
- Interstate Highway
- U.S. Highway
- State Highway
- County Highway
- Transmission
- Distribution
- Fiber
- Telecom
- Railroad
- Natural Gas Pipeline
- Petroleum Pipeline

Note: Only utilities within a half mile of the Proposed and Alternate Routes are depicted.
Coordinate System: NAD 1938 UTM Zone 16N, Transverse Mercator Projection. Map Scale: 1:24,000

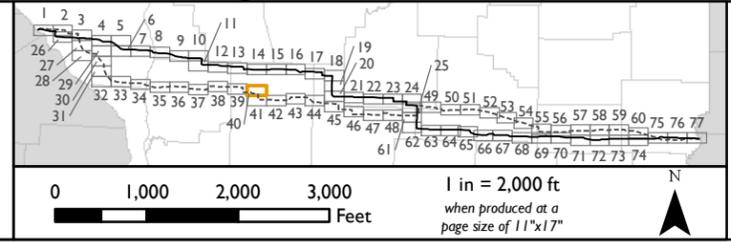


**Proposed and Alternate Routes
Existing Utility Location Map
+/-600 kV HVDC Transmission Line**
GRAIN BELT EXPRESS
CLEAN LINE

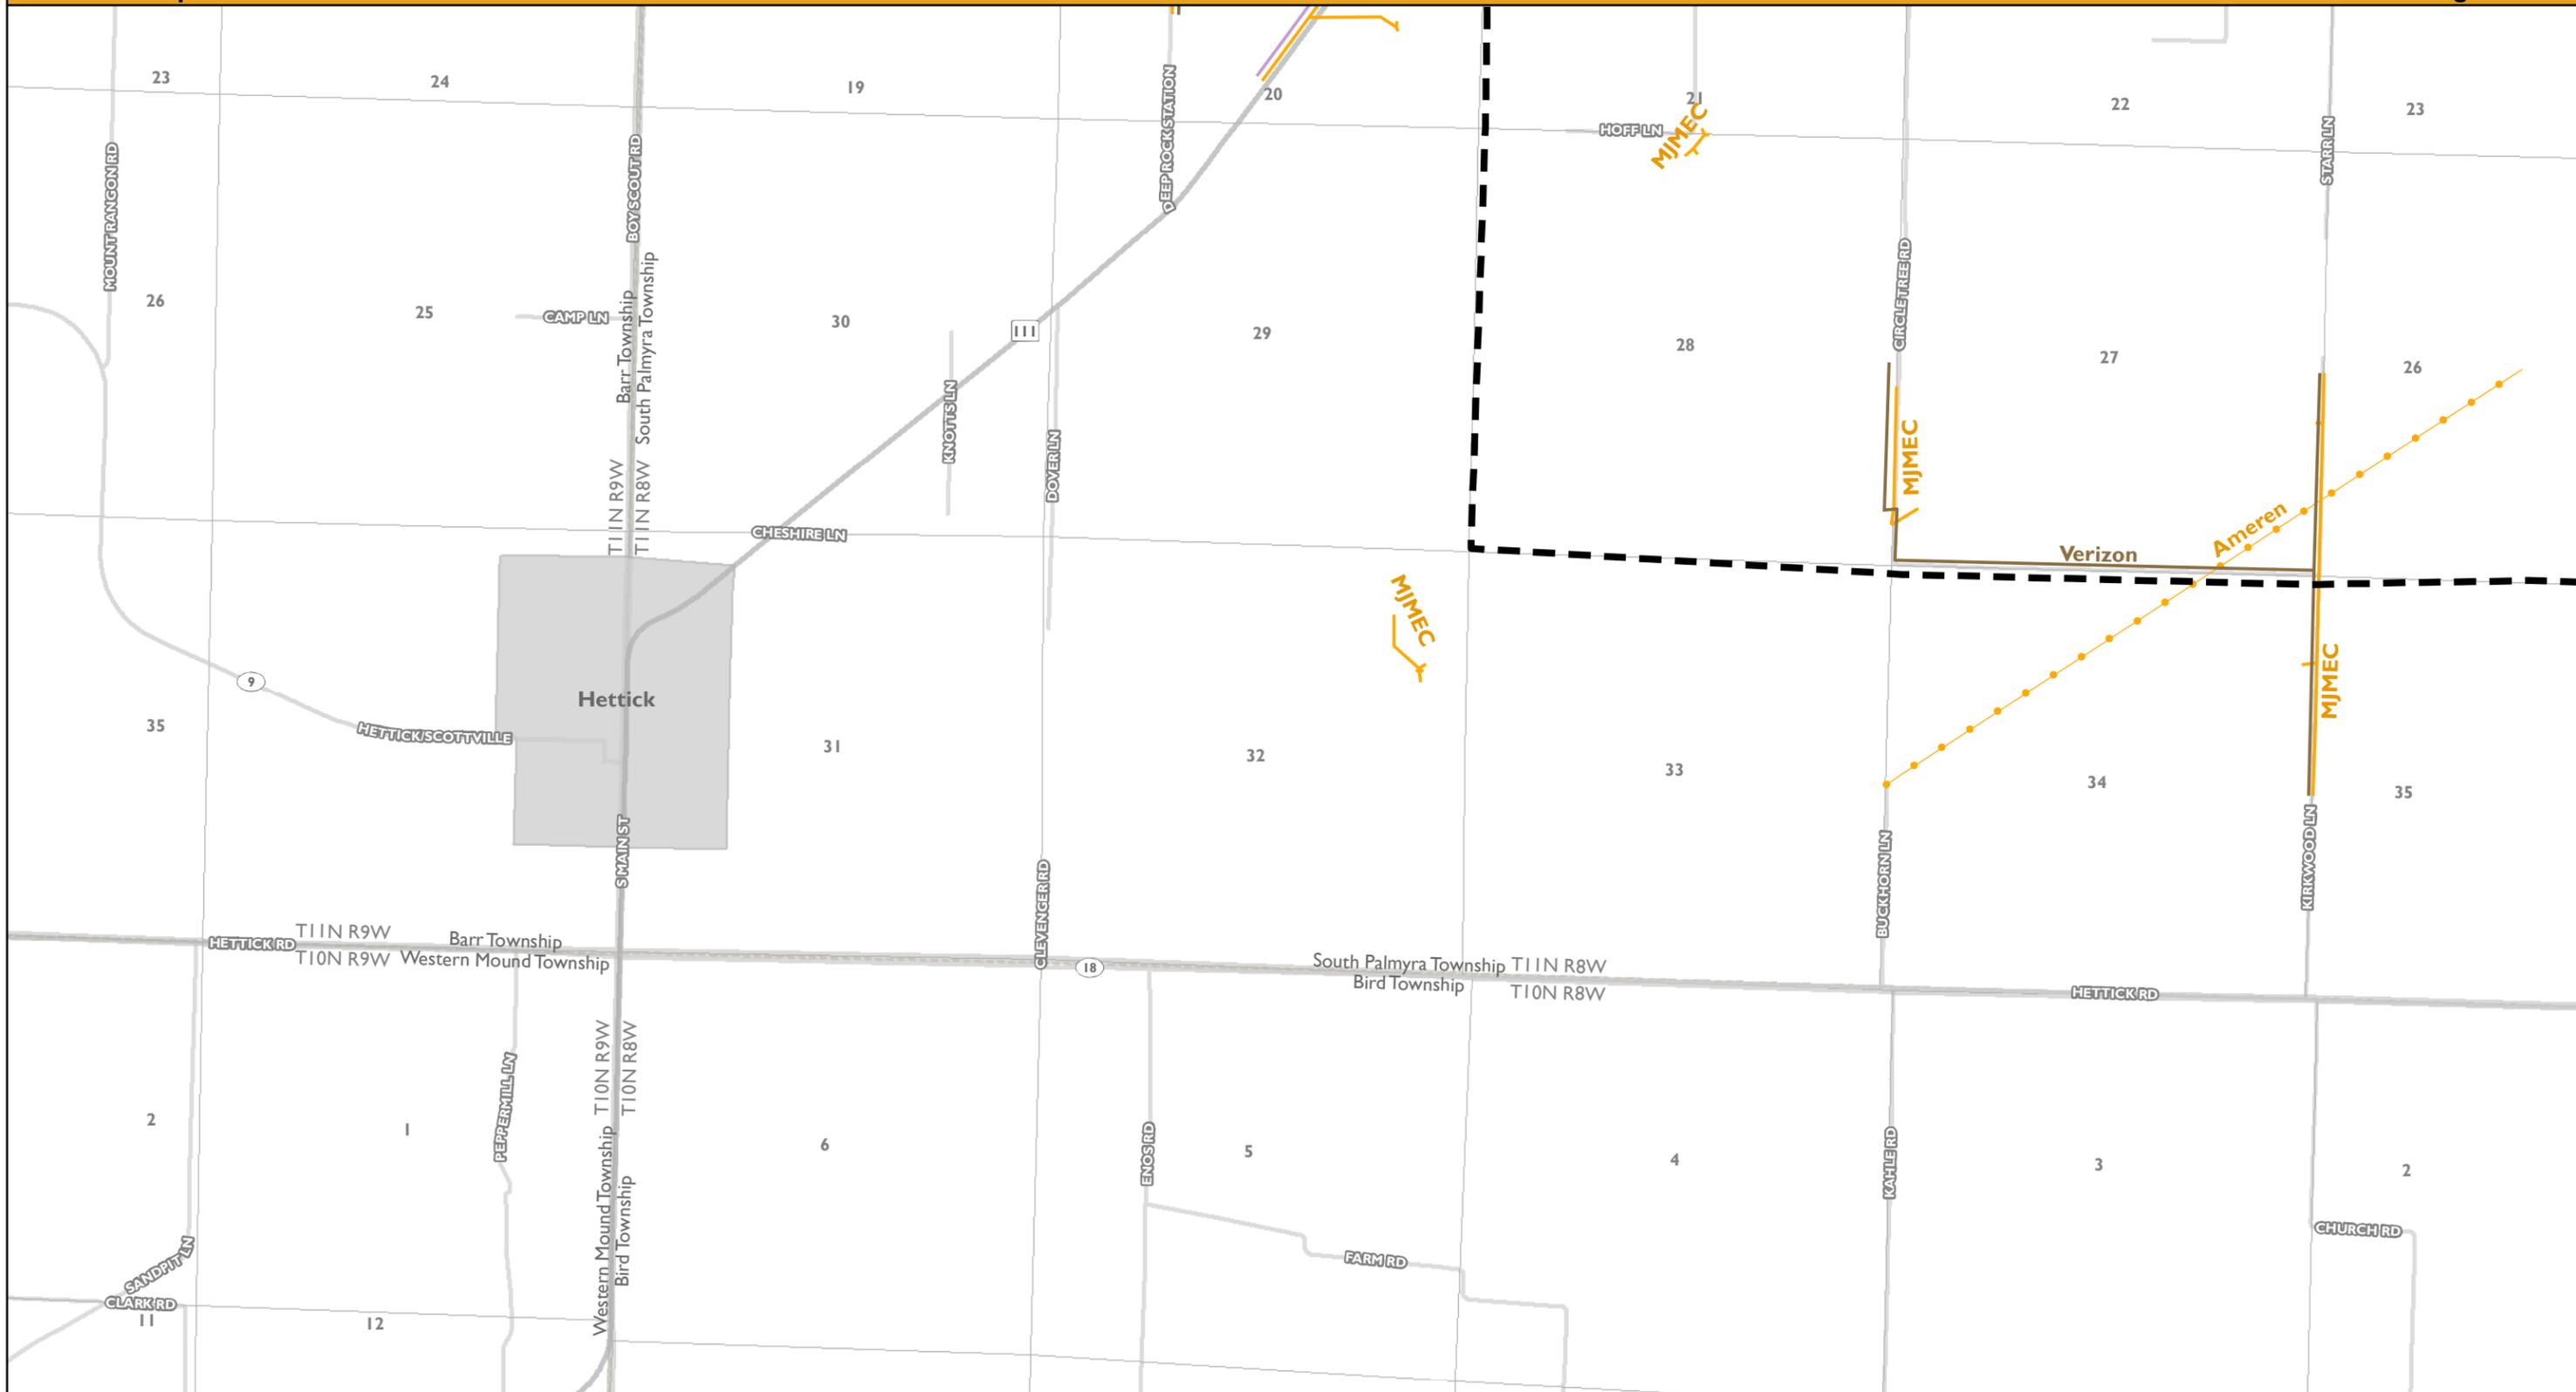


- Proposed Route
- Alternate Route
- State Boundary
- County Boundary
- Township and Range Boundary
- Township Boundary
- Section Boundary
- City or Community
- Interstate Highway
- U.S. Highway
- State Highway
- County Highway
- Transmission
- Distribution
- Fiber
- Telecom
- Railroad
- Natural Gas Pipeline
- Petroleum Pipeline

Note: Only utilities within a half mile of the Proposed and Alternate Routes are depicted.

Coordinate System: NAD 1938 UTM Zone 16N, Transverse Mercator Projection. Map Scale: 1:24,000

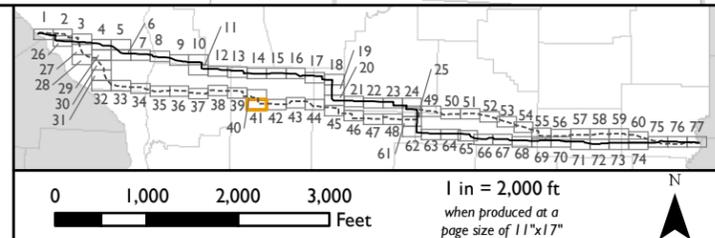


**Proposed and Alternate Routes
Existing Utility Location Map
+/-600 kV HVDC Transmission Line**
GRAIN BELT EXPRESS
CLEAN LINE

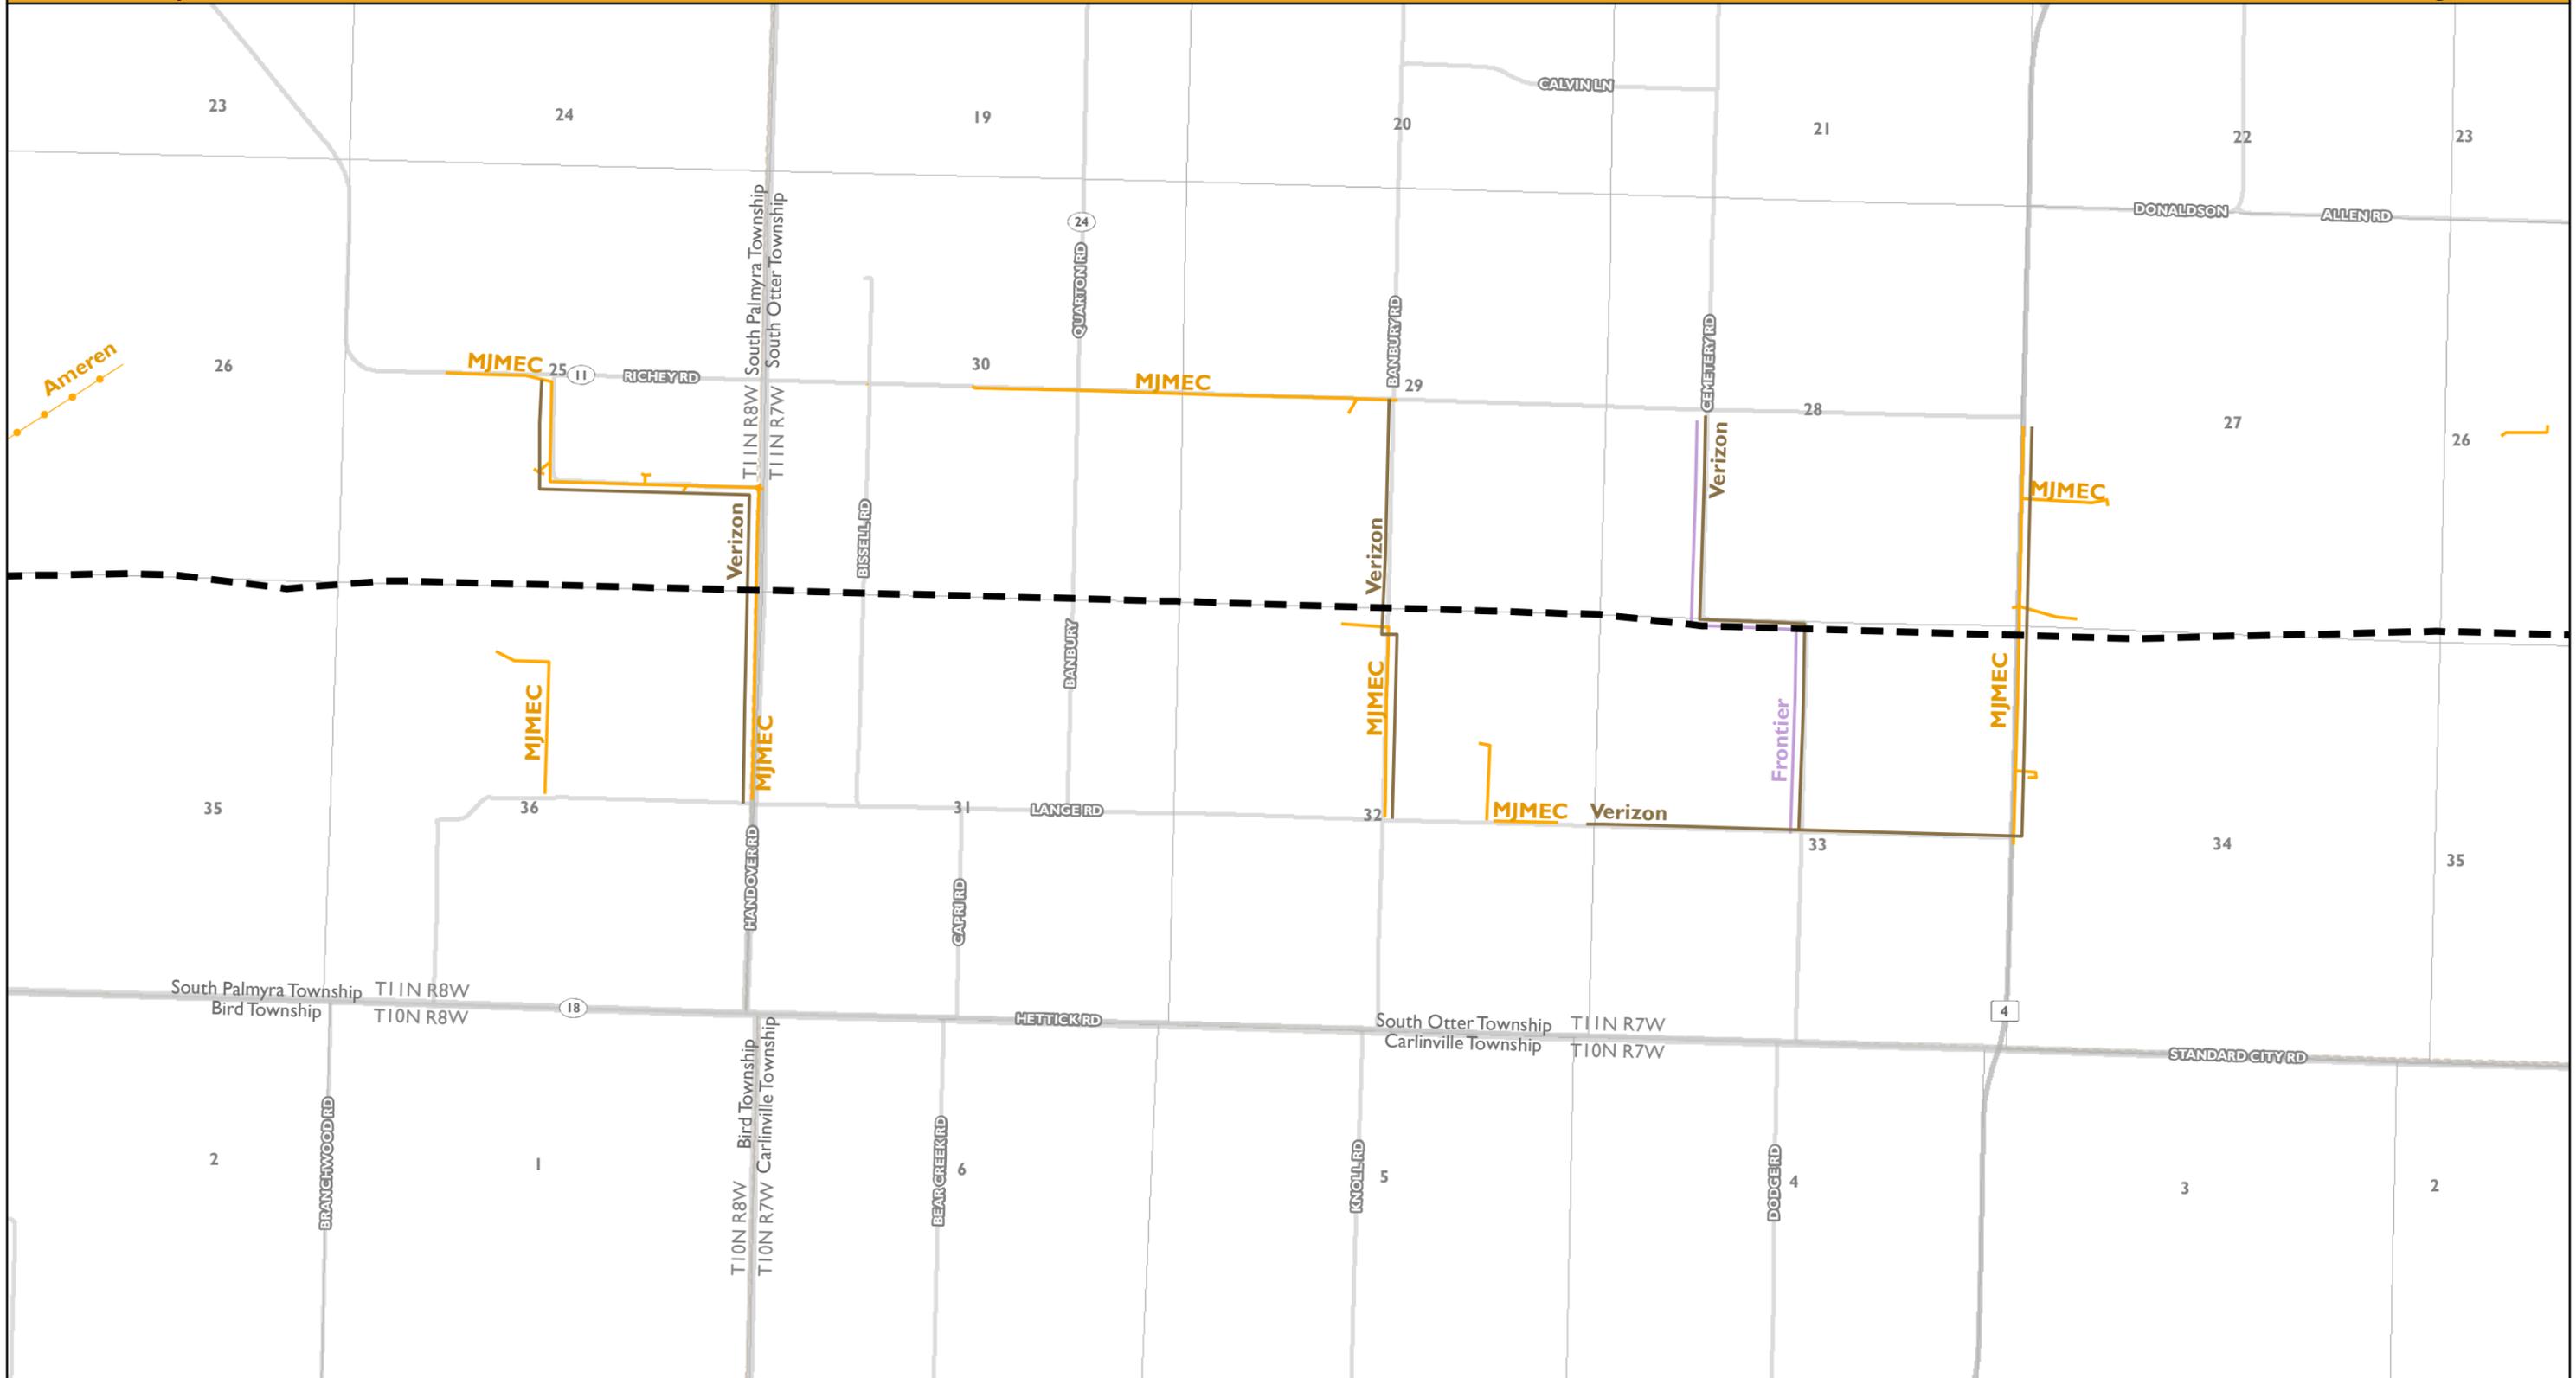

- Proposed Route
- Alternate Route
- State Boundary
- County Boundary
- Township and Range Boundary
- Township Boundary
- Section Boundary
- City or Community
- Interstate Highway
- U.S. Highway
- State Highway
- County Highway
- Transmission
- Distribution
- Fiber
- Telecom
- Railroad
- Natural Gas Pipeline
- Petroleum Pipeline

Note: Only utilities within a half mile of the Proposed and Alternate Routes are depicted.
Coordinate System: NAD 1938 UTM Zone 16N, Transverse Mercator Projection. Map Scale: 1:24,000

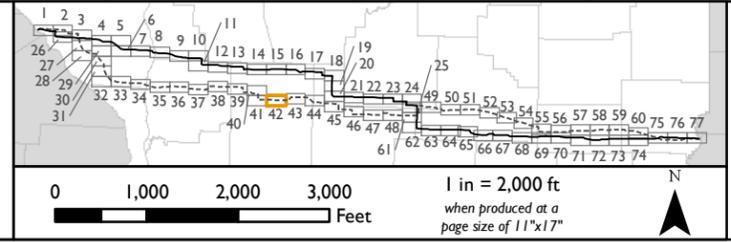


**Proposed and Alternate Routes
Existing Utility Location Map
+/-600 kV HVDC Transmission Line**
GRAIN BELT EXPRESS
CLEAN LINE



- Proposed Route
- Alternate Route
- State Boundary
- County Boundary
- Township and Range Boundary
- Township Boundary
- Section Boundary
- City or Community
- Interstate Highway
- U.S. Highway
- State Highway
- County Highway
- Transmission
- Distribution
- Fiber
- Telecom
- Railroad
- Natural Gas Pipeline
- Petroleum Pipeline

Note: Only utilities within a half mile of the Proposed and Alternate Routes are depicted.
Coordinate System: NAD 1938 UTM Zone 16N, Transverse Mercator Projection. Map Scale: 1:24,000

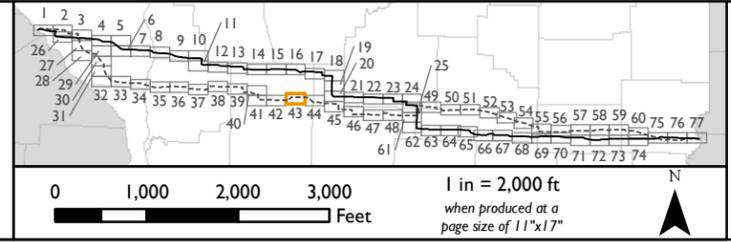

**Proposed and Alternate Routes
Existing Utility Location Map
+/-600 kV HVDC Transmission Line**
GRAIN BELT EXPRESS
CLEAN LINE