


DESCRIPTION OF AREA TO BE VACATED

A PART OF SECTIONS 23 AND 24, TOWNSHIP 31 NORTH, RANGE 4 EAST, OF THE THIRD PRINCIPAL MERIDIAN, LASALLE COUNTY, ILLINOIS, DESCRIBED AS FOLLOWS, WITH BEARINGS BASED UPON AN ASSUMED NORTH:


COMMENCING AT THE NORTHWEST CORNER OF SAID SECTION 24; THENCE SOUTH 00 DEGREES 00 MINUTES 00 SECONDS EAST 30.94 FEET ALONG THE WEST LINE OF SAID SECTION 24 TO THE POINT OF BEGINNING; THENCE NORTH 90 DEGREES 00 MINUTES 00 SECONDS EAST 26.02 FEET TO THE INTERSECTION OF THE SOUTH RIGHT OF WAY LINE OF NORTH 15TH ROAD WITH THE EAST RIGHT OF WAY LINE OF EAST 23RD ROAD; THENCE SOUTH 00 DEGREES 07 MINUTES 48 SECONDS WEST 1,573.80 FEET ALONG SAID EAST RIGHT OF WAY LINE TO THE NORTHERLY RIGHT OF WAY LINE OF THE BNSF RAILWAY; THENCE SOUTH 71 DEGREES 47 MINUTES 49 SECONDS WEST 51.92 FEET ALONG SAID NORTHERLY RIGHT OF WAY LINE TO THE WEST RIGHT OF WAY LINE OF EAST 23RD ROAD; THENCE NORTH 00 DEGREES 04 MINUTES 10 SECONDS WEST 1,590.02 FEET ALONG SAID WEST RIGHT OF WAY LINE TO THE SOUTH RIGHT OF WAY LINE OF NORTH 15TH ROAD; THENCE NORTH 90 DEGREES 00 MINUTES 00 SECONDS EAST 28.81 FEET TO THE POINT OF BEGINNING, CONTAINING 1.89 ACRE, MORE OR LESS.

NW. 1/4 SEC. 24, T. 31 N., R. 4 E., 3RD. P.M.

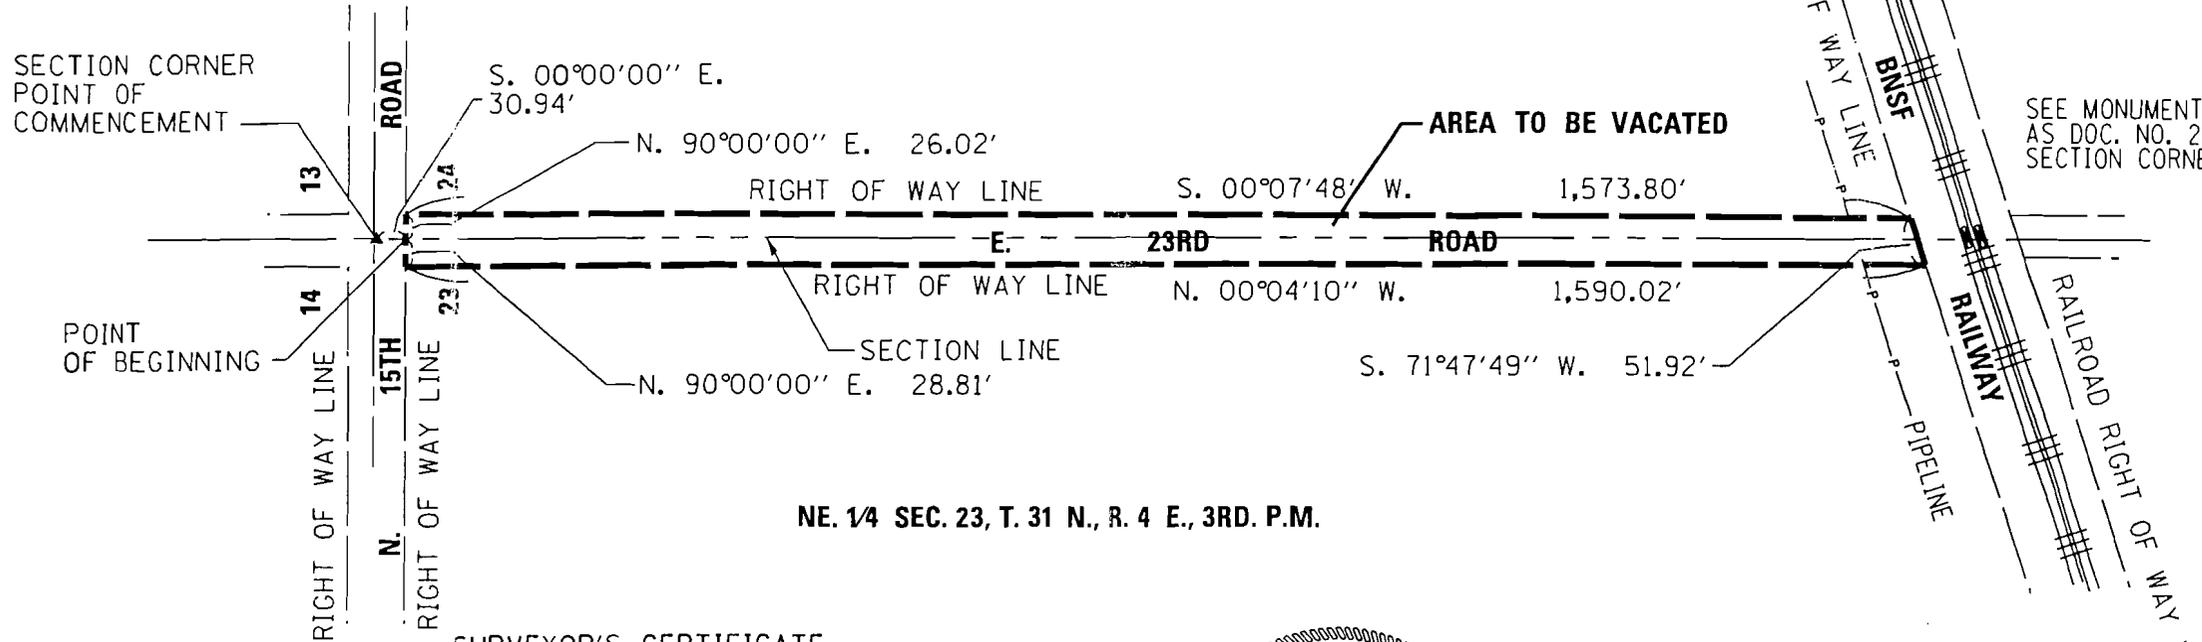

NE. 1/4 SEC. 23, T. 31 N., R. 4 E., 3RD. P.M.

DETAIL OF RIGHT OF WAY AT RAILROAD

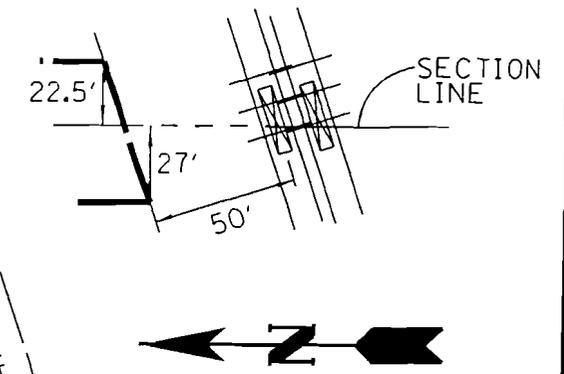


SEE MONUMENT RECORD RECORDED AS DOC. NO. 2007-22744 FOR SECTION CORNER DETAILS

SURVEYOR'S CERTIFICATE

I, GERRY L. WOLTERING, HEREBY CERTIFY THAT I AM A PROFESSIONAL LAND SURVEYOR OF THE STATE OF ILLINOIS, THAT THE SURVEY OF PROPOSED VACATION OF EAST 23RD ROAD WAS MADE BY ME AND THAT THE SURVEY IS TRUE AND COMPLETE AS SHOWN TO THE BEST OF MY KNOWLEDGE AND BELIEF, THAT ALL MONUMENTS AND MARKS ARE OF THE CHARACTER AND OCCUPY THE POSITION SHOWN THEREON, AND ARE SUFFICIENT TO ENABLE THE SURVEY TO BE RETRACED.

DATED: 10-1-2007

GERRY L. WOLTERING I.P.L.S. NO. 35-3491 EXPIRES: 11-30-08

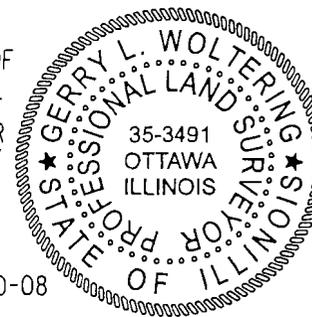

SURVEY ORDERED BY: ED BEDEKER
 FIELDWORK COMPLETION: 9-3-2007
 REVISED 10-01-2007, REMOVED TRACT 2
 NOTE: BEARINGS SHOWN HEREON ARE FOR DESCRIPTION PURPOSES ONLY.
 THIS PROFESSIONAL SERVICE CONFORMS TO THE CURRENT ILLINOIS MINIMUM STANDARDS FOR A BOUNDARY SURVEY

GERRY L. WOLTERING LAND SURVEYING
 OTTAWA, ILL.

ROAD VACATION PLAT

EAST 23RD ROAD
 OTTER CREEK TOWNSHIP
 LASALLE COUNTY
 SCALE 1" = 200'