


SECTION: 20 , TOWNSHIP: 40N, RANGE: 1E (S.E. 1/4)

AQUA ILLINOIS - WOODLAWN WASTEWATER SYSTEM

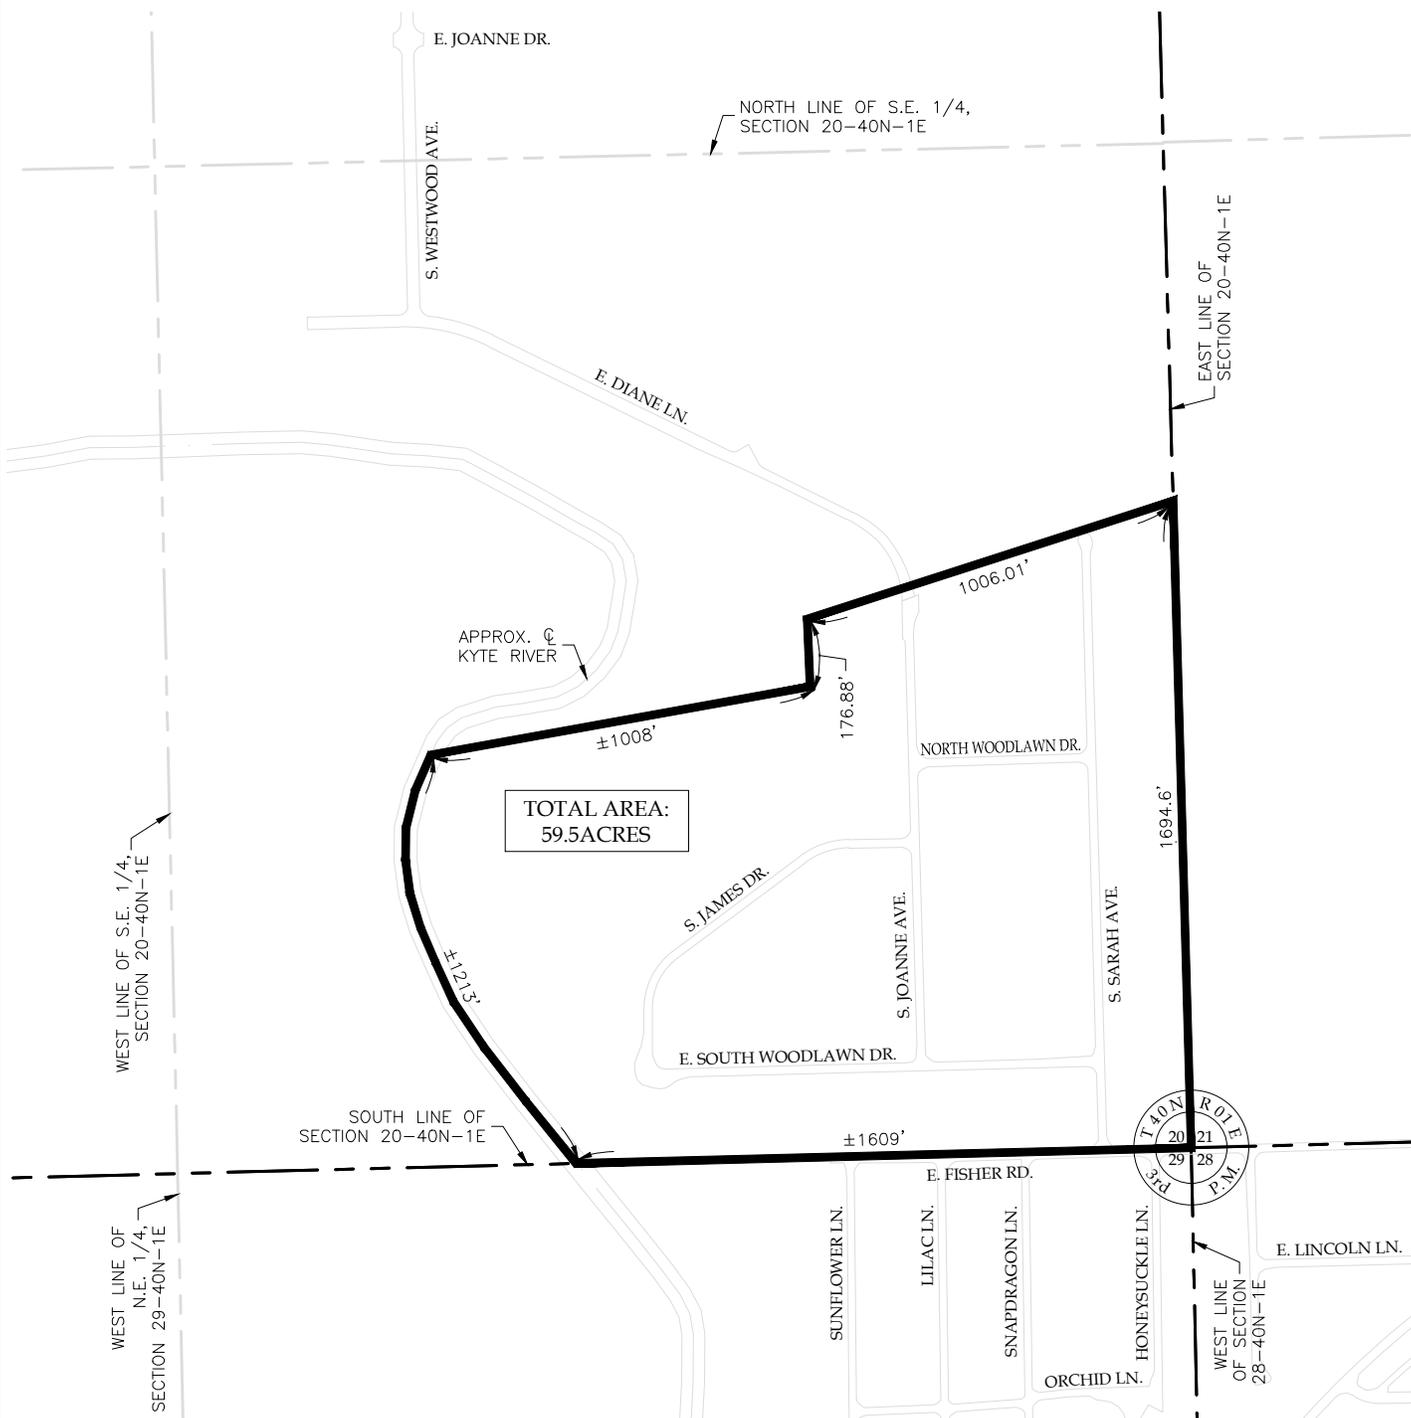

LEGAL DESCRIPTION

Aqua Illinois Woodlawn Wastewater System Certificated Area defined as follows:
Beginning at the S.E. Corner of Section 20, Township 40N, Range 1E (of the 3rd Principal Meridian), Proceed North 1694.6 ft. along the E. line of said Section to the N.E. corner of lot 23 of Woodlawn Acres Subdivision No.1 as recorded in Ogle County Illinois Recorder's Office, Then Southwesterly 1006.01 ft. at an angle of 73°42' (as measured clockwise) along lots 23, 24, 25, 43 to the N.W. corner of lot 43, Then Southerly 176.88 ft. at an angle of 105°30' (as measured clockwise) along the W. line of lot 43 to the N.E. corner of lot 31, Then Southwesterly approx. 1008 ft. at an angle of 97°50' (as measured counterclockwise) along the North line of lot 31 to a point in the ϵ of Kyte River, Then Southeasterly approx. 1213 ft. along the ϵ of Kyte River to a point on ϵ of Kyte River & the S. Line of said Section, Then East approx. 1609 ft. along the S. line of said Section to the Point of Beginning.
Ecompassing an Area of 59.5 Acres.

