
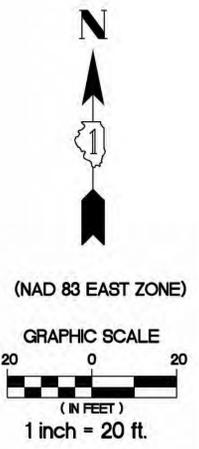


PART OF THE SE 1/4 SEC. 22, TWP. 45 N., R. 10 E. OF THE 3RD P.M., IN LAKE COUNTY, ILLINOIS.  
 PART OF THE NE 1/4 SEC. 27, TWP. 45 N., R. 10 E. OF THE 3RD P.M., IN LAKE COUNTY, ILLINOIS.

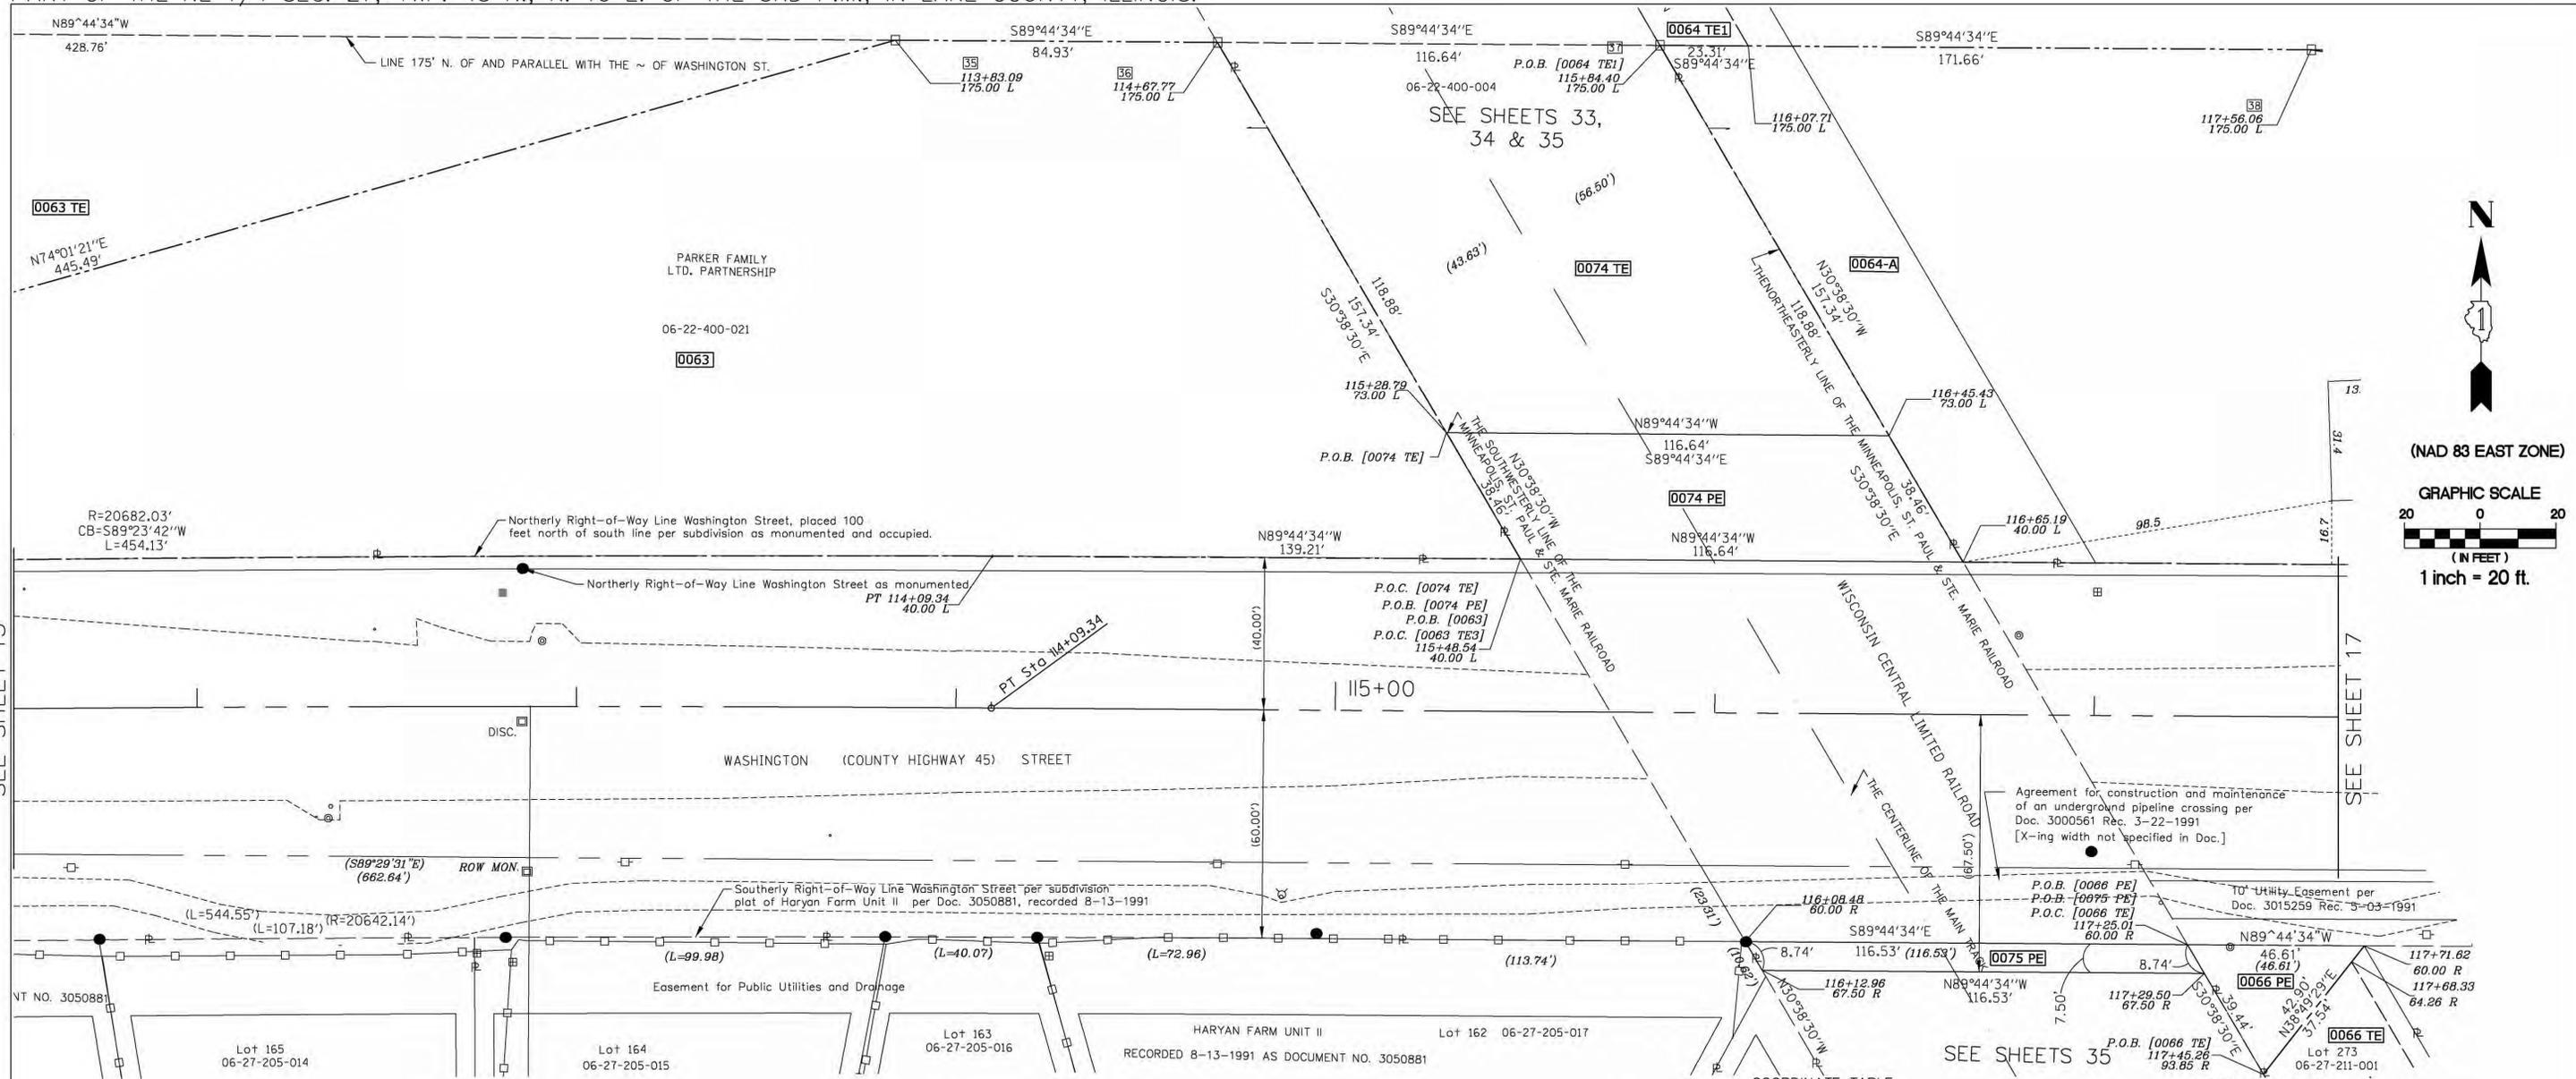

SEE SHEET 15

SEE SHEET 17

**LEGEND**

- PROPOSED RIGHT OF WAY LINE
- - - PROPOSED EASEMENT
- EXISTING RIGHT OF WAY LINE
- CENTERLINE
- PLATTED LOT LINES
- PROPERTY (DEED) LINE
- APL APPARENT PROPERTY LINE
- SECTION LINE
- 129.324 MEASURED DIMENSION
- 129.324 (COMP) COMPUTED DIMENSION
- (129.324) RECORDED DIMENSION
- + CUT CROSS FOUND OR SET
- IRON PIPE OR IRON ROD
- RESET PIPE OR ROD TO ORIGINAL POSITION.
- T1(B1) THESE STAKES REFERENCE FOUND OR SET MONUMENTATION.
- T2(B2) SET 5/8 INCH IRON ROD TO TIE FOUND IRON STAKE IDENTIFIED BY COLORED PLASTIC CAP BEARING SURVEYORS REGISTRATION NUMBER.
- T3(B3)
- T1 DENOTES TIE POINT NO. 1. SET IRON ROD FLUSH WITH GROUND SURFACE.
- (B1) DENOTES TIE POINT NO. 1. SET IRON ROD 20" BELOW GROUND SURFACE.
- DIVISION OF HIGHWAYS RIGHT OF WAY SURVEY MARKER PROPOSED TO BE SET.
- STAKING OF PROPOSED RIGHT OF WAY. SET DIVISION OF HIGHWAYS SURVEY MARKER TO MONUMENT THE POSITION SHOWN. IDENTIFIED BY INSCRIPTION DATA AND SURVEYORS REGISTRATION NUMBER.
- PERMANENT SURVEY MARKER, I.D.O.T. STANDARD 2135 (TO BE SET BY OTHERS)

NOTE: COORDINATES SHOWN ARE NAD83 ILLINOIS STATE PLANE EAST ZONE

**SCHEDULE OF TIES**

POINT NUMBER	TIE POINT	TIE DISTANCE
35	T1	
	T2	
	T3	
36	T1	
	T2	
	T3	
37	T1	
	T2	
	T3	
38	T1	
	T2	
	T3	

**COORDINATE TABLE**

STATION	OFFSET	COORDINATES
112+ 00.00	- 00.00' LT.	2,072,850.34N - 1,060,831.53E
112+ 00.00	- 60.85' RT.	2,072,789.48N - 1,060,831.96E
112+ 00.00	- 63.85' RT.	2,072,786.48N - 1,060,831.99E
112+ 73.06	- 60.66' RT.	2,072,790.06N - 1,060,904.78E
112+ 73.06	- 63.66' RT.	2,072,787.06N - 1,060,904.79E
113+ 83.09	- 175.00' LT.	2,073,025.75N - 1,061,015.14E
114+ 09.34	- 00.00' LT.	2,072,850.65N - 1,061,040.86E
114+ 09.34	- 40.00' LT.	2,072,890.45N - 1,061,041.03E
114+ 67.77	- 175.00' LT.	2,073,025.37N - 1,061,100.04E
115+ 28.79	- 73.00' LT.	2,072,923.10N - 1,061,160.64E
115+ 48.54	- 40.00' LT.	2,072,890.00N - 1,061,180.22E
115+ 84.40	- 170.00' LT.	2,073,024.85N - 1,061,216.69E
116+ 07.71	- 170.00' LT.	2,073,024.74N - 1,061,239.99E
116+ 08.48	- 60.00' RT.	2,072,789.74N - 1,061,239.73E
116+ 12.96	- 67.50' RT.	2,072,782.22N - 1,061,244.18E

**COORDINATE TABLE**

STATION	OFFSET	COORDINATES
116+ 45.43	- 73.00' LT.	2,072,922.58N - 1,061,277.28E
116+ 65.19	- 40.00' LT.	2,072,889.48N - 1,061,296.88E
117+ 00.00	- 00.00' LT.	2,072,849.34N - 1,061,331.52E
117+ 25.01	- 60.00' RT.	2,072,789.22N - 1,061,356.26E
117+ 25.50	- 67.50' RT.	2,072,781.70N - 1,061,360.71E
117+ 45.26	- 93.85' RT.	2,072,755.29N - 1,061,376.35E
117+ 56.06	- 170.00' LT.	2,073,024.08N - 1,061,388.31E
117+ 68.33	- 64.26' RT.	2,072,784.80N - 1,061,399.55E
117+ 71.62	- 60.00' RT.	2,072,789.01N - 1,061,402.87E

PARCEL NUMBER	OWNER	TOTAL HOLDING ACRES	PART TAKEN/USED ACRES	REMAINDER ACRES	PURPOSE	PERMANENT TAX INDEX NUMBER	ACQUIRED BY DOCUMENT
0063	SEE SHEET 15						
0064-A	The Parker Family Ltd. Partnership	66.779	2.090	Sheet 18 see re-cap	R.O.W. Temp. Ease.	06-22-400-021	
0066 TE	Haryan Farm Neighborhood Association	2.103	0.435	2.103	Temp. Ease.	06-27-211-001	
0066 PE	Haryan Farm Neighborhood Association	2.103	0.018	2.085	Perm. Ease.	06-27-211-001	
0074 PE	Wisconsin Central Ltd.		0.087		Perm. Ease.	06-22-400-004	
0074 TE	Wisconsin Central Ltd.		0.273		Temp. Ease.	06-22-400-004	
0075 PE	Wisconsin Central Ltd.		0.020		Perm. Ease.	06-27-200-018	

STATE OF ILLINOIS )  
 COUNTY OF LAKE ) SS  
 J. PAULA J. TRIGG, COUNTY ENGINEER OF THE COUNTY AFORESAID, DO HEREBY CERTIFY THAT THE PLAT HEREON IS A TRUE AND CORRECT REPRESENTATION OF THE SURVEY MADE UNDER MY DIRECTION OF PART OF FAU 187, FAU 193 & FAU 195 IN SAID COUNTY.  
 DATED THIS \_\_\_\_\_ DAY OF \_\_\_\_\_, A.D. 20\_\_\_\_

STATE OF ILLINOIS )  
 COUNTY OF DUPAGE ) SS

THIS IS TO CERTIFY THAT WE, BOLLINGER LACH & ASSOCIATES, INC., AN ILLINOIS PROFESSIONAL DESIGN FIRM, NUMBER 184-001129, HAVE SURVEYED THE PLAT OF HIGHWAYS SHOWN HEREON IN SECTIONS 21, 22, 27 AND 28, TOWNSHIP 45 NORTH, RANGE 10 EAST OF THE THIRD PRINCIPAL MERIDIAN, LAKE COUNTY, THAT THE SURVEY IS TRUE AND COMPLETE AS SHOWN TO THE BEST OF MY KNOWLEDGE AND BELIEF, THAT THE PLAT CORRECTLY REPRESENTS SAID SURVEY, THAT ALL MONUMENTS FOUND AND ESTABLISHED ARE OF PERMANENT QUALITY AND OCCUPY THE POSITIONS SHOWN THEREON AND THAT THE MONUMENTS ARE SUFFICIENT TO ENABLE THE SURVEY TO BE RETRACED, MADE FOR THE DIVISION OF TRANSPORTATION, STATE OF ILLINOIS.  
 DATED AT ITASCA, ILLINOIS THIS \_\_\_\_\_ DAY OF \_\_\_\_\_, 20 \_\_\_\_ A.D.  
 ILLINOIS PROFESSIONAL LAND SURVEYOR NO. 2257  
 LICENSE EXPIRATION DATE: 11/30/2014  
 THIS PROFESSIONAL SERVICE CONFORMS TO THE CURRENT ILLINOIS MINIMUM STANDARDS FOR A BOUNDARY SURVEY.

**REVISION**


DATE	DESCRIPTION
6-29-11	CNTY REV. 6-29-11
7-15-11	ROW REVISIONS
9-14-11	COUNTY REVISIONS
10-14-11	IDOT REVISIONS
11-18-11	IDOT REVISIONS
2-03-12	IDOT REVISIONS
2-14-12	IDOT REVISIONS
9-9-13	CN,JAWA EASE.
5-6-14	0066 CHG. TO 0066PE
11-26-13	65TE REM,SIG. BLOCK
2-27-14	66(CLIP),66TE REV

**Bollinger, Lach & Associates, Inc.**  
 333 PIERCE ROAD, SUITE 200 - ITASCA, IL 60143  
 P:(630) 438 6400 F:(630) 438 6444 www.bollingerlach.com  
 ITASCA • CHICAGO • LAKE GENEVA • SOUTH BEND • INDIANAPOLIS

LAKE COUNTY DIVISION OF TRANSPORTATION  
 PLAT OF HIGHWAYS  
 F.A.U. ROUTE 187 (WASHINGTON STREET)  
 SECTION  
 JOB NO. R-91-007-12  
 STA. 111+50 TO STA. 117+50  
 DRAWN: TMS CHECKED: JDB  
 SCALE: 1"=20' SHEET: 16 OF 43

RECORDED ON: \_\_\_\_\_ AS DOCUMENT NO.: \_\_\_\_\_

PART OF THE SE 1/4 SEC. 22, TWP. 45 N., R. 10 E. OF THE 3RD P.M., IN LAKE COUNTY, ILLINOIS.  
 PART OF THE NE 1/4 SEC. 27, TWP. 45 N., R. 10 E. OF THE 3RD P.M., IN LAKE COUNTY, ILLINOIS.

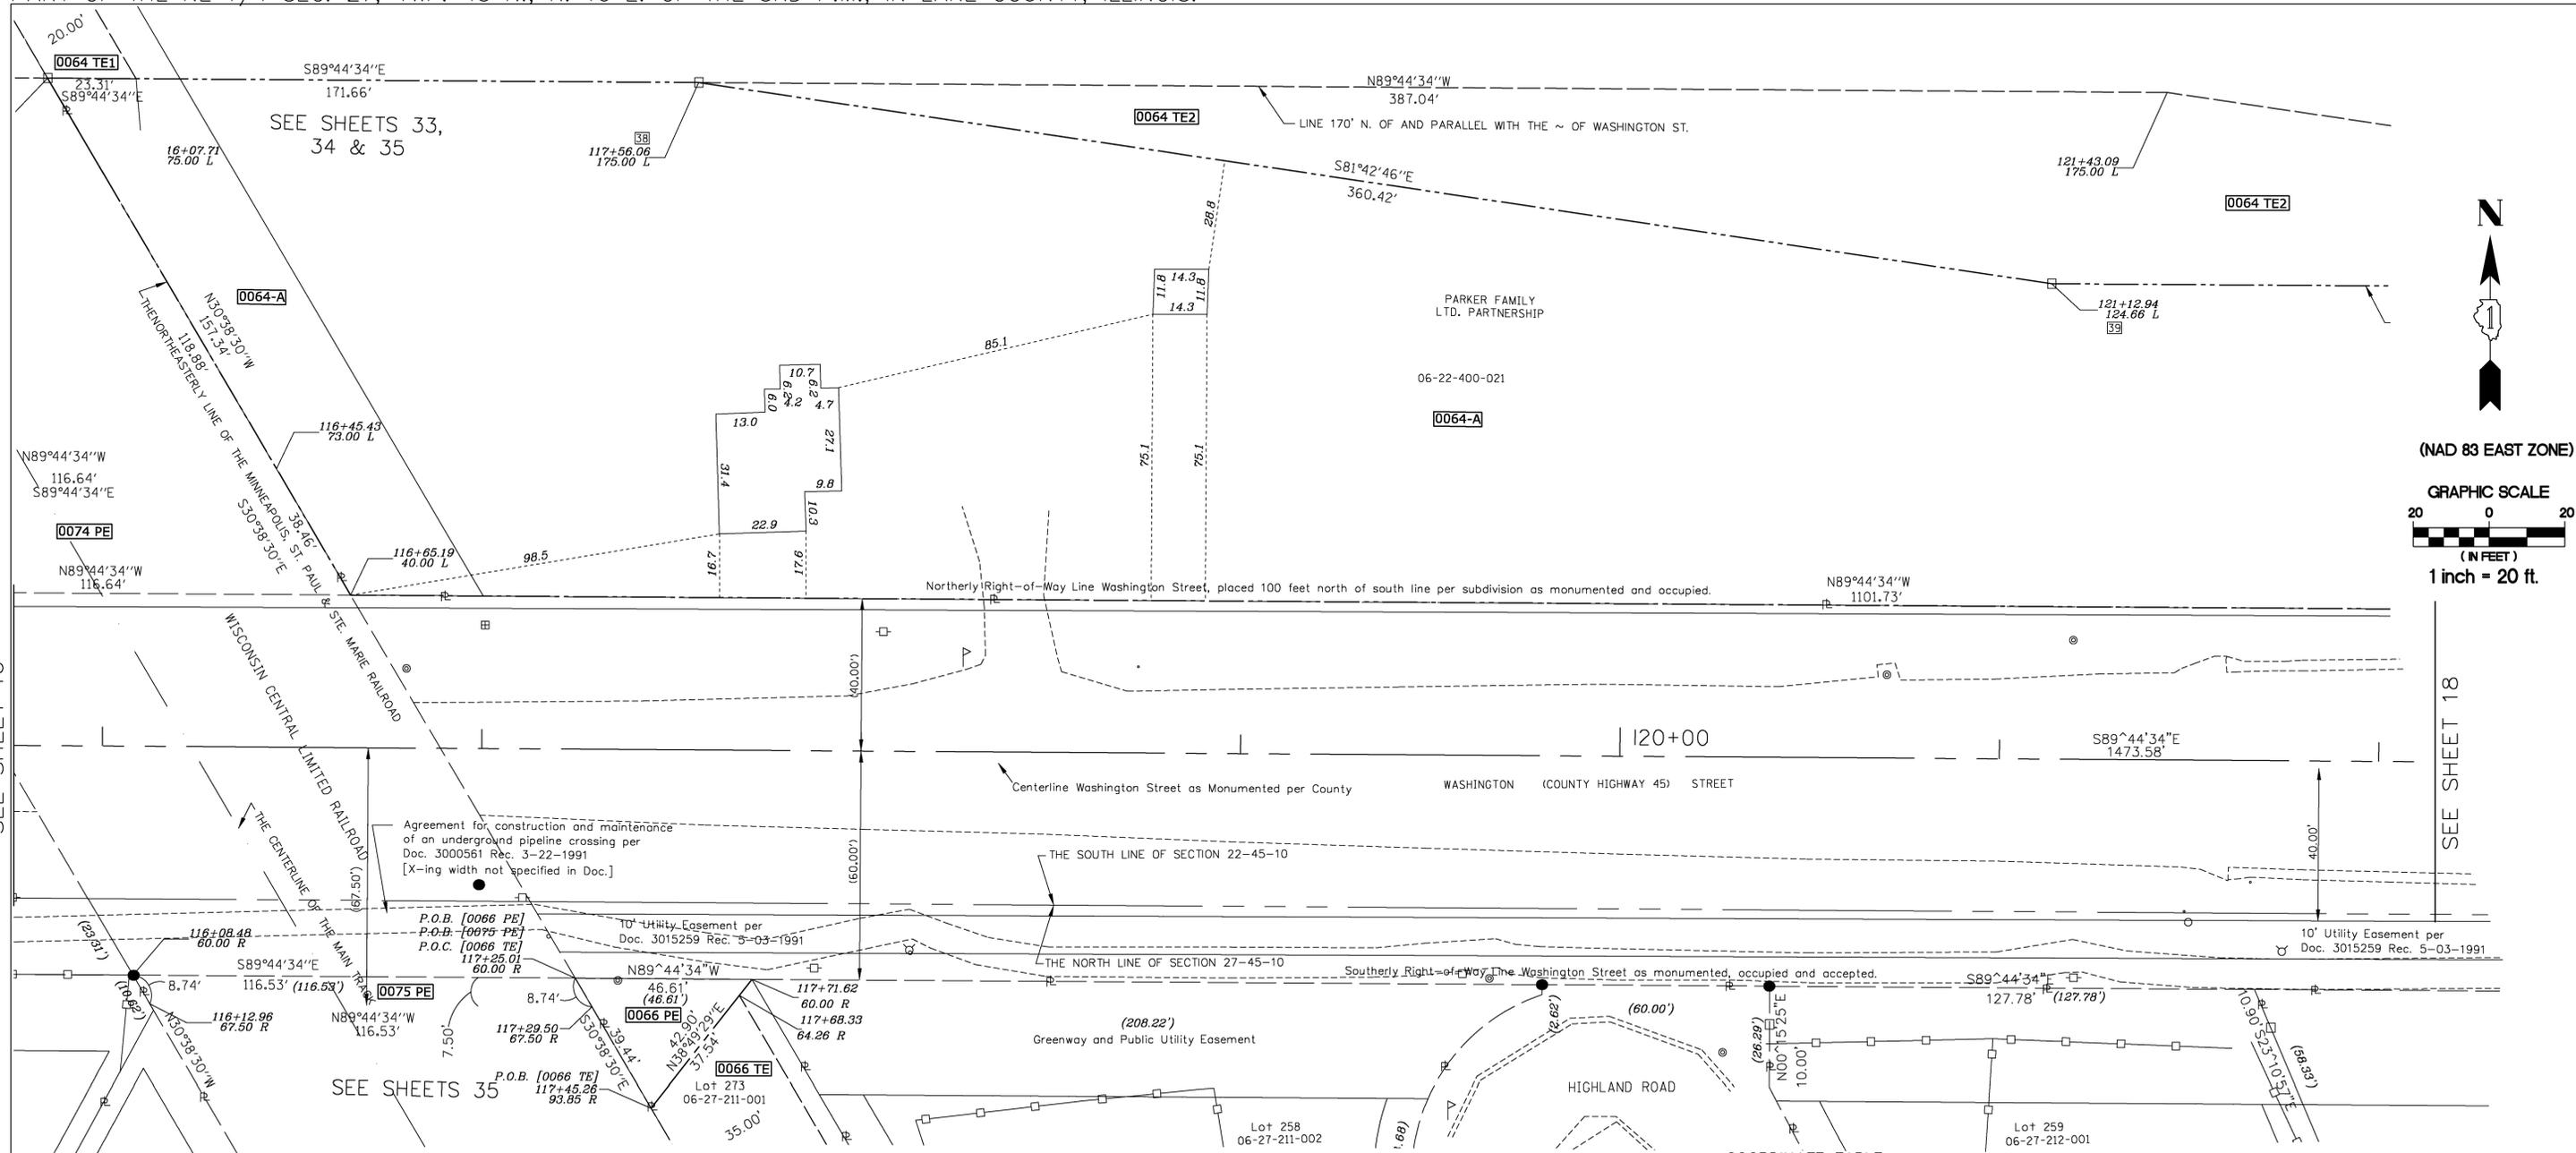

SEE SHEET 16

SEE SHEET 18

Agreement for construction and maintenance of an underground pipeline crossing per Doc. 3000561 Rec. 3-22-1991 [X-ing width not specified in Doc.]

10' Utility Easement per Doc. 3015259 Rec. 5-03-1991

10' Utility Easement per Doc. 3015259 Rec. 5-03-1991

Greenway and Public Utility Easement

**LEGEND**

- PROPOSED RIGHT OF WAY LINE
- - - PROPOSED EASEMENT
- EXISTING RIGHT OF WAY LINE
- CENTERLINE
- PLATTED LOT LINES
- PROPERTY (DEED) LINE
- APL APPARENT PROPERTY LINE
- SECTION LINE
- 129.324 MEASURED DIMENSION
- 129.324 (COMP) COMPUTED DIMENSION
- (129.324) RECORDED DIMENSION
- + CUT CROSS FOUND OR SET
- IRON PIPE OR IRON ROD
- RESET PIPE OR ROD TO ORIGINAL POSITION.
- T1(B1) THESE STAKES REFERENCE FOUND OR SET MONUMENTATION.
- T2(B2) SET 5/8 INCH IRON ROD TO TIE FOUND IRON STAKE IDENTIFIED BY COLORED PLASTIC CAP BEARING SURVEYORS REGISTRATION NUMBER.
- T3(B3)
- T1 DENOTES TIE POINT NO. 1. SET IRON ROD FLUSH WITH GROUND SURFACE.
- (B1) DENOTES TIE POINT NO. 1. SET IRON ROD 20" BELOW GROUND SURFACE.
- DIVISION OF HIGHWAYS RIGHT OF WAY SURVEY MARKER PROPOSED TO BE SET.
- STAKING OF PROPOSED RIGHT OF WAY. SET DIVISION OF HIGHWAYS SURVEY MARKER TO MONUMENT THE POSITION SHOWN. IDENTIFIED BY INSCRIPTION DATA AND SURVEYORS REGISTRATION NUMBER.
- PERMANENT SURVEY MARKER, I.D.O.T. STANDARD 2135 (TO BE SET BY OTHERS)

PARCEL NUMBER	OWNER	TOTAL HOLDING ACRES	PART TAKEN/USED ACRES	REMAINDER ACRES	PURPOSE	PERMANENT TAX INDEX NUMBER	ACQUIRED BY DOCUMENT
0066 TE 0066 PE	SEE SHEET 16						
0064-A	The Parker Family Ltd. Partnership SEE SHEET 14, 16 & 17	66.779	2.090	Sheet 18 see re-cap	R.O.W.	06-22-400-021	
0064 TE1			0.456		Temp. Ease.	06-22-400-021	
0064 TE2			0.447		Temp. Ease.	06-22-400-021	

STATION	OFFSET	COORDINATES
117+ 00.00	- 00.00' LT.	2,072,849.34N - 1,061,331.52E
117+ 25.01	- 60.00' RT.	2,072,789.21N - 1,061,356.25E
117+ 56.06	- 175.00' LT.	2,073,024.09N - 1,061,388.36E
117+ 65.80	- 60.00' RT.	2,072,789.03N - 1,061,397.04E

STATION	OFFSET	COORDINATES
121+ 12.94	- 124.66' LT.	2,072,972.13N - 1,061,745.01E
121+ 43.05	- 175.00' LT.	2,073,022.34N - 1,061,775.35E

STATION	OFFSET	COORDINATES
122+00.00	- 00.00' LT.	2,072,847.10N - 1,061,831.52E

NOTE: COORDINATES SHOWN ARE NAD83 ILLINOIS STATE PLANE EAST ZONE

SCHEDULE OF TIES		
POINT NUMBER	TIE POINT	TIE DISTANCE
38	T1 T2 T3	
39	T1 T2 T3	

STATE OF ILLINOIS )  
 COUNTY OF DUPAGE )SS

THIS IS TO CERTIFY THAT WE, BOLLINGER LACH & ASSOCIATES, INC., AN ILLINOIS PROFESSIONAL DESIGN FIRM, NUMBER 184-001129, HAVE SURVEYED THE PLAT OF HIGHWAYS SHOWN HEREON IN SECTIONS 21, 22, 27 AND 28, TOWNSHIP 45 NORTH, RANGE 10 EAST OF THE THIRD PRINCIPAL MERIDIAN, LAKE COUNTY, THAT THE SURVEY IS TRUE AND COMPLETE AS SHOWN TO THE BEST OF MY KNOWLEDGE AND BELIEF, THAT THE PLAT CORRECTLY REPRESENTS SAID SURVEY, THAT ALL MONUMENTS FOUND AND ESTABLISHED ARE OF PERMANENT QUALITY AND OCCUPY THE POSITIONS SHOWN THEREON AND THAT THE MONUMENTS ARE SUFFICIENT TO ENABLE THE SURVEY TO BE RETRACED, MADE FOR THE DIVISION OF TRANSPORTATION, STATE OF ILLINOIS.

DATED AT ITASCA, ILLINOIS THIS \_\_\_\_\_ DAY OF \_\_\_\_\_, 20\_\_\_\_ A.D.

ILLINOIS PROFESSIONAL LAND SURVEYOR NO.2257  
 LICENSE EXPIRATION DATE: 11/30/2014

THIS PROFESSIONAL SERVICE CONFORMS TO THE CURRENT ILLINOIS MINIMUM STANDARDS FOR A BOUNDARY SURVEY.

STATE OF ILLINOIS )  
 COUNTY OF LAKE )SS

I, PAULA J. TRIGG, COUNTY ENGINEER OF THE COUNTY AFORESAID, DO HEREBY CERTIFY THAT THE PLAT HEREON IS A TRUE AND CORRECT REPRESENTATION OF THE SURVEY MADE UNDER MY DIRECTION OF PART OF FAU 187, FAU 193 & FAU 195 IN SAID COUNTY.

DATED THIS \_\_\_\_\_ DAY OF \_\_\_\_\_, A.D., 20\_\_\_\_

REVISION	
DATE	DESCRIPTION
6-29-11	CNTY REV. 6-29-11
7-15-11	ROW REVISIONS
9-14-11	COUNTY REVISIONS
10-14-11	IDOT REVISIONS
11-18-11	IDOT REVISIONS
2-03-12	IDOT REVISIONS
2-14-12	IDOT REVISIONS
9-09-13	CN, JAWA EASE.
11-26-13	SIG. BLOCK
2-27-14	66(CLIP),66TE REV

**Bollinger, Lach & Associates, Inc.**  
 333 PIERCE ROAD, SUITE 200 - ITASCA, IL 60143  
 P:(630) 438 6400 F:(630) 438 6444 www.bollingerlach.com  
 ITASCA • CHICAGO • LAKE GENEVA • SOUTH BEND • INDIANAPOLIS

LAKE COUNTY DIVISION OF TRANSPORTATION  
 PLAT OF HIGHWAYS

F.A.U. ROUTE 187 (WASHINGTON STREET)  
 SECTION  
 JOB NO. R-91-007-12  
 STA. 115+75 TO STA. 122+25  
 DRAWN: TMS CHECKED: JDB  
 SCALE: 1"=20' SHEET: 17 OF 43

RECORDED ON: \_\_\_\_\_ AS DOCUMENT NO.: \_\_\_\_\_