



PART OF THE SW 1/4 & SE 1/4 SEC. 22, TWP. 45 N., R. 10 E. OF THE 3RD P.M., IN LAKE COUNTY, ILLINOIS.
 PART OF THE NW 1/4 & NE 1/4 SEC. 27, TWP. 45 N., R. 10 E. OF THE 3RD P.M., IN LAKE COUNTY, ILLINOIS.

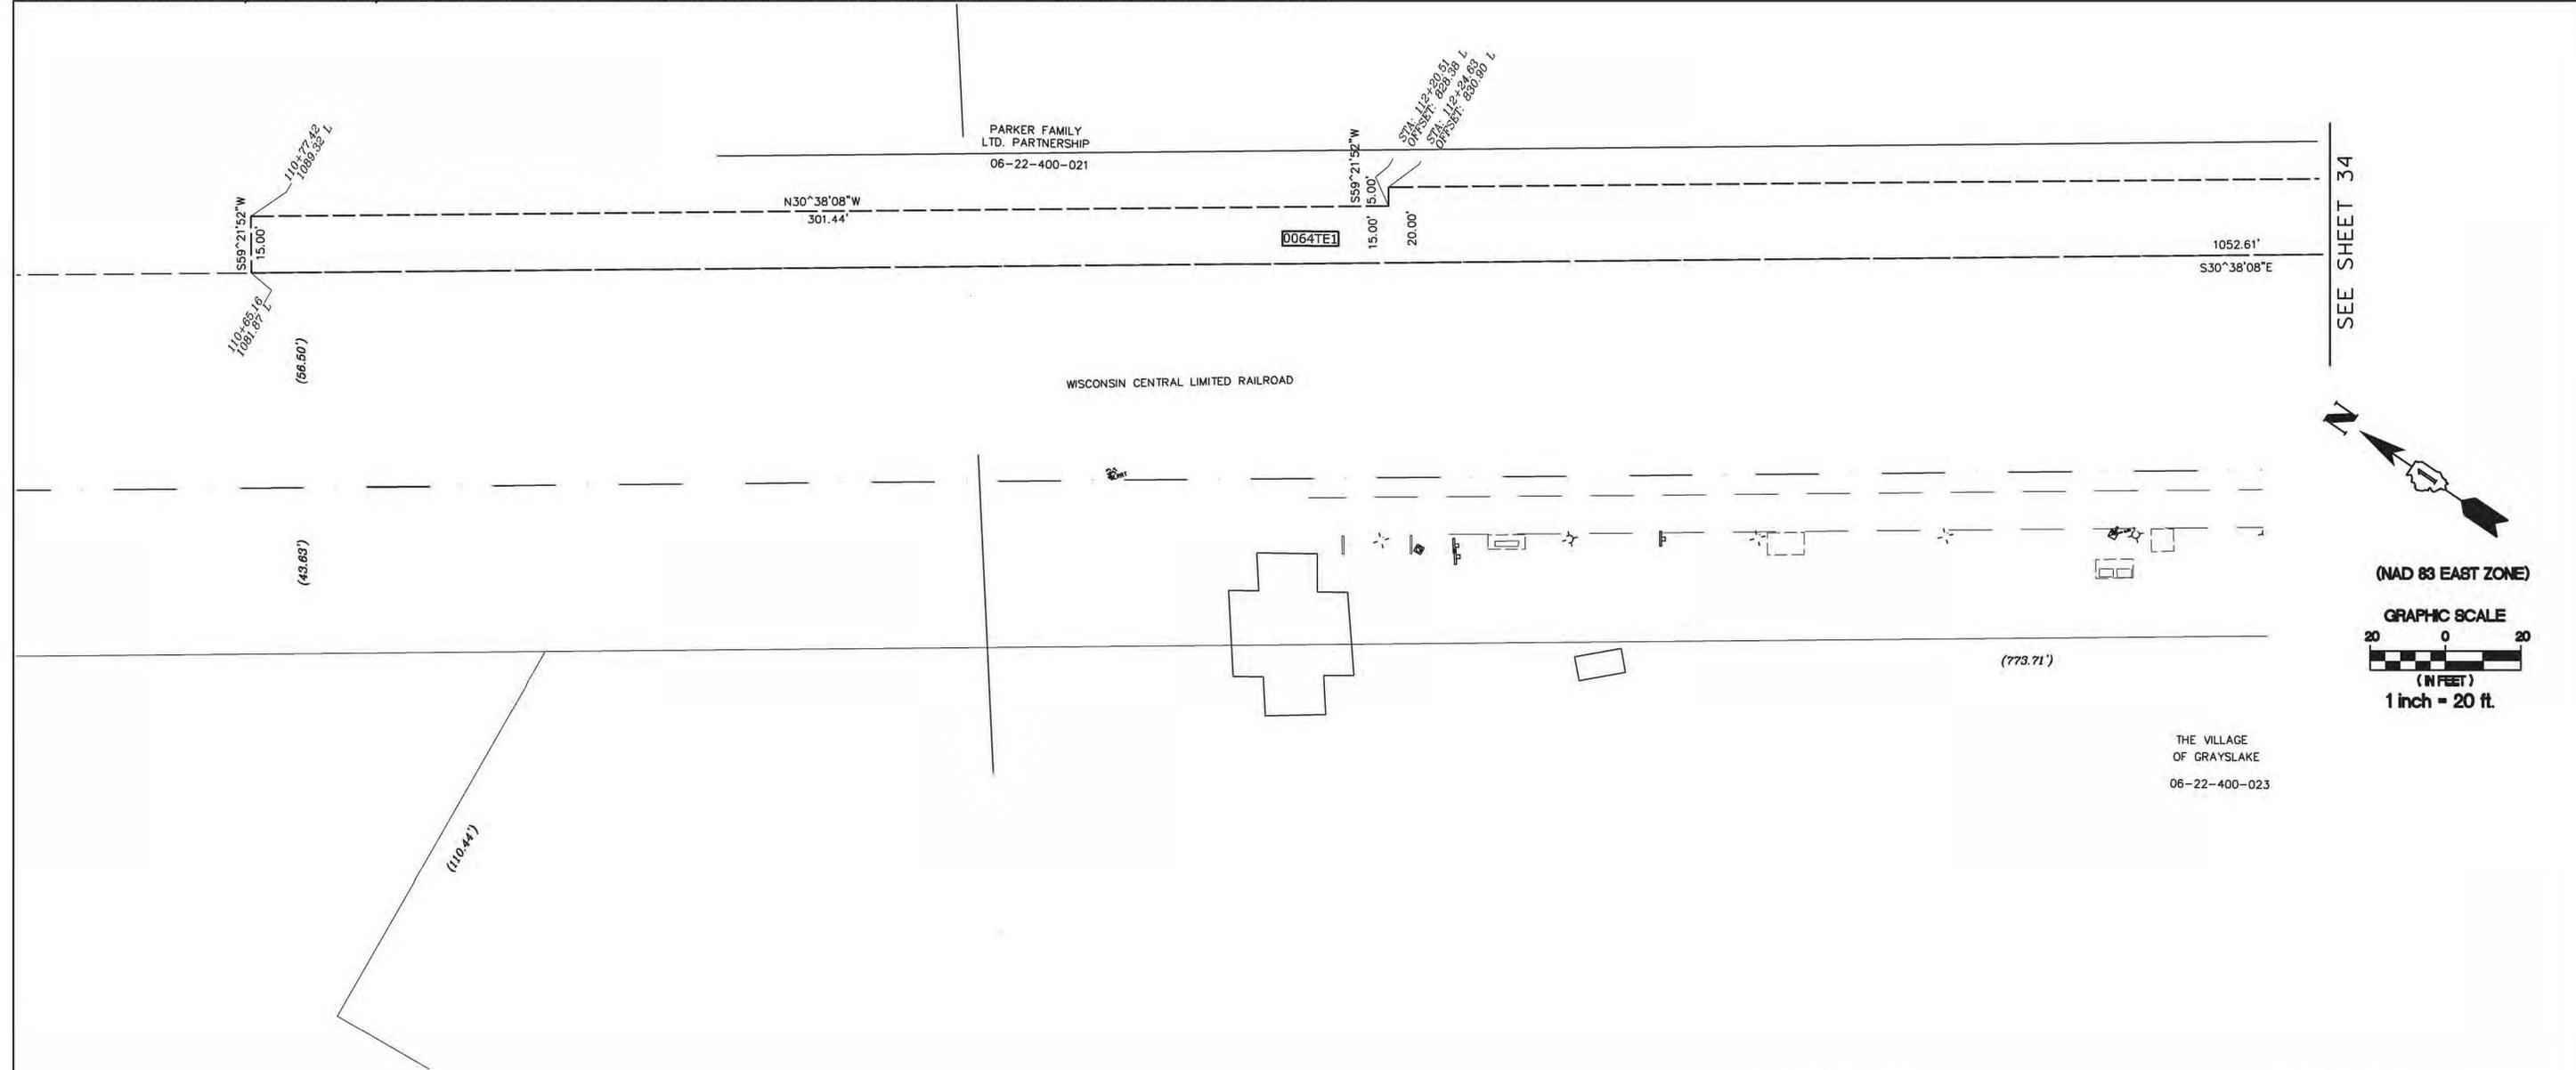

SEE SHEET 34

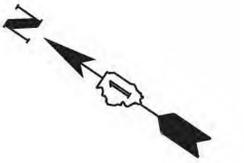

(NAD 83 EAST ZONE)
 GRAPHIC SCALE
 20 0 20
 (IN FEET)
 1 inch = 20 ft.

LEGEND

- PROPOSED RIGHT OF WAY LINE
- - - PROPOSED EASEMENT
- EXISTING RIGHT OF WAY LINE
- CENTERLINE
- PLATTED LOT LINES
- PROPERTY (DEED) LINE
- APL APPARENT PROPERTY LINE
- SECTION LINE
- 129.324 MEASURED DIMENSION
- 129.324 (COMP) COMPUTED DIMENSION
- (129.324) RECORDED DIMENSION
- + CUT CROSS FOUND OR SET
- IRON PIPE OR IRON ROD
- RESET PIPE OR ROD TO ORIGINAL POSITION.
- T1(B1) THESE STAKES REFERENCE FOUND OR SET MONUMENTATION.
- T2(B2) SET 5/8 INCH IRON ROD TO TIE FOUND IRON STAKE IDENTIFIED BY
- T3(B3) COLORED PLASTIC CAP BEARING SURVEYORS REGISTRATION NUMBER.
- T1 DENOTES TIE POINT NO. 1. SET IRON ROD FLUSH WITH GROUND SURFACE.
- (B1) DENOTES TIE POINT NO. 1. SET IRON ROD 20" BELOW GROUND SURFACE.
- DIVISION OF HIGHWAYS RIGHT OF WAY SURVEY MARKER PROPOSED TO BE SET.
- STAKING OF PROPOSED RIGHT OF WAY. SET DIVISION OF HIGHWAYS SURVEY MARKER TO MONUMENT THE POSITION SHOWN. IDENTIFIED BY INSCRIPTION DATA AND SURVEYORS REGISTRATION NUMBER.
- ⊕ PERMANENT SURVEY MARKER, I.D.O.T. STANDARD 2135 (TO BE SET BY OTHERS)

NOTE: COORDINATES SHOWN ARE NAD83 ILLINOIS STATE PLANE EAST ZONE

COORDINATE TABLE

STATION	OFFSET	COORDINATES
110+	65.16 - 1081.87' LT.	2,073,930.55N - 1,060,680.31E
110+	77.42 - 1089.32' LT.	2,073,938.19N - 1,060,693.22E
112+	00.00 - 00.00' LT.	2,072,850.34N - 1,060,831.53E
112+	20.51 - 828.38' LT.	2,073,678.83N - 1,060,846.83E
112+	24.63 - 830.90' LT.	2,073,681.37N - 1,060,851.12E
117+	00.00 - 00.00' LT.	2,072,849.34N - 1,061,331.52E

COORDINATE TABLE

STATION	OFFSET	COORDINATES
117+	25.01 - 60.00' RT.	2,072,789.21N - 1,061,356.25E
120+	20.03 - 553.09' RT.	2,072,294.80N - 1,061,649.06E
120+	49.89 - 534.83' RT.	2,072,312.93N - 1,061,679.00E

PARCEL NUMBER	OWNER	TOTAL HOLDING ACRES	PART TAKEN/USED ACRES	REMAINDER ACRES	PURPOSE	PERMANENT TAX INDEX NUMBER	ACQUIRED BY DOCUMENT
0064 TE1	SEE SHEETS 16, 17, 18 AND 34						

STATE OF ILLINOIS)
 COUNTY OF LAKE) SS

I, PAULA J. TRIGG, COUNTY ENGINEER OF THE COUNTY AFORESAID, DO HEREBY CERTIFY THAT THE PLAT HEREON IS A TRUE AND CORRECT REPRESENTATION OF THE SURVEY MADE UNDER MY DIRECTION OF PART OF FAU 187, FAU 193 & FAU 195 IN SAID COUNTY.

DATED THIS _____ DAY OF _____, A.D., 20____.

STATE OF ILLINOIS)
 COUNTY OF DUPAGE) SS

THIS IS TO CERTIFY THAT WE, BOLLINGER LACH & ASSOCIATES, INC., AN ILLINOIS PROFESSIONAL DESIGN FIRM, NUMBER 184-001129, HAVE SURVEYED THE PLAT OF HIGHWAYS SHOWN HEREON IN SECTIONS 21, 22, 27 AND 28, TOWNSHIP 45 NORTH, RANGE 10 EAST OF THE THIRD PRINCIPAL MERIDIAN, LAKE COUNTY, THAT THE SURVEY IS TRUE AND COMPLETE AS SHOWN TO THE BEST OF MY KNOWLEDGE AND BELIEF, THAT THE PLAT CORRECTLY REPRESENTS SAID SURVEY, THAT ALL MONUMENTS FOUND AND ESTABLISHED ARE OF PERMANENT QUALITY AND OCCUPY THE POSITIONS SHOWN THEREON AND THAT THE MONUMENTS ARE SUFFICIENT TO ENABLE THE SURVEY TO BE RETRACED, MADE FOR THE DIVISION OF TRANSPORTATION, STATE OF ILLINOIS.

DATED AT ITASCA, ILLINOIS THIS _____ DAY OF _____, 20____ A.D.

ILLINOIS PROFESSIONAL LAND SURVEYOR NO. 2257
 LICENSE EXPIRATION DATE: 11/30/2014

THIS PROFESSIONAL SERVICE CONFORMS TO THE CURRENT ILLINOIS MINIMUM STANDARDS FOR A BOUNDARY SURVEY.

Bollinger, Lach & Associates, Inc.
 333 PIERCE ROAD, SUITE 200 - ITASCA, IL 60143
 P:(630) 438 6400 F:(630) 438 6444 www.bollingerlach.com
 ITASCA • CHICAGO • LAKE GENEVA • SOUTH BEND • INDIANAPOLIS

REVISION



DATE	DESCRIPTION
6-29-11	C'NTY REV. 6-29-11
7-15-11	ROW REVISIONS
9-14-11	COUNTY REVISIONS
10-14-11	IDOT REVISIONS
11-18-11	IDOT REVISIONS
2-03-12	IDOT REVISIONS
2-14-12	IDOT REVISIONS
11-26-13	SIG. BLOCK

LAKE COUNTY DIVISION OF TRANSPORTATION PLAT OF HIGHWAYS

F.A.U. ROUTE 187 (WASHINGTON STREET)
 SECTION
 JOB NO. R-91-007-12
 STA. 110+65.16 TO STA. 113+00
 DRAWN: TMS CHECKED: JDB
 SCALE: 1"=20' SHEET: 33 OF 43

RECORDED ON: _____ AS DOCUMENT NO.: _____

PART OF THE SW 1/4 & SE 1/4 SEC. 22, TWP. 45 N., R. 10 E. OF THE 3RD P.M., IN LAKE COUNTY, ILLINOIS.
 PART OF THE NW 1/4 & NE 1/4 SEC. 27, TWP. 45 N., R. 10 E. OF THE 3RD P.M., IN LAKE COUNTY, ILLINOIS.

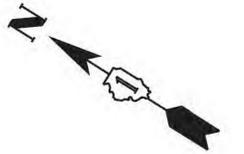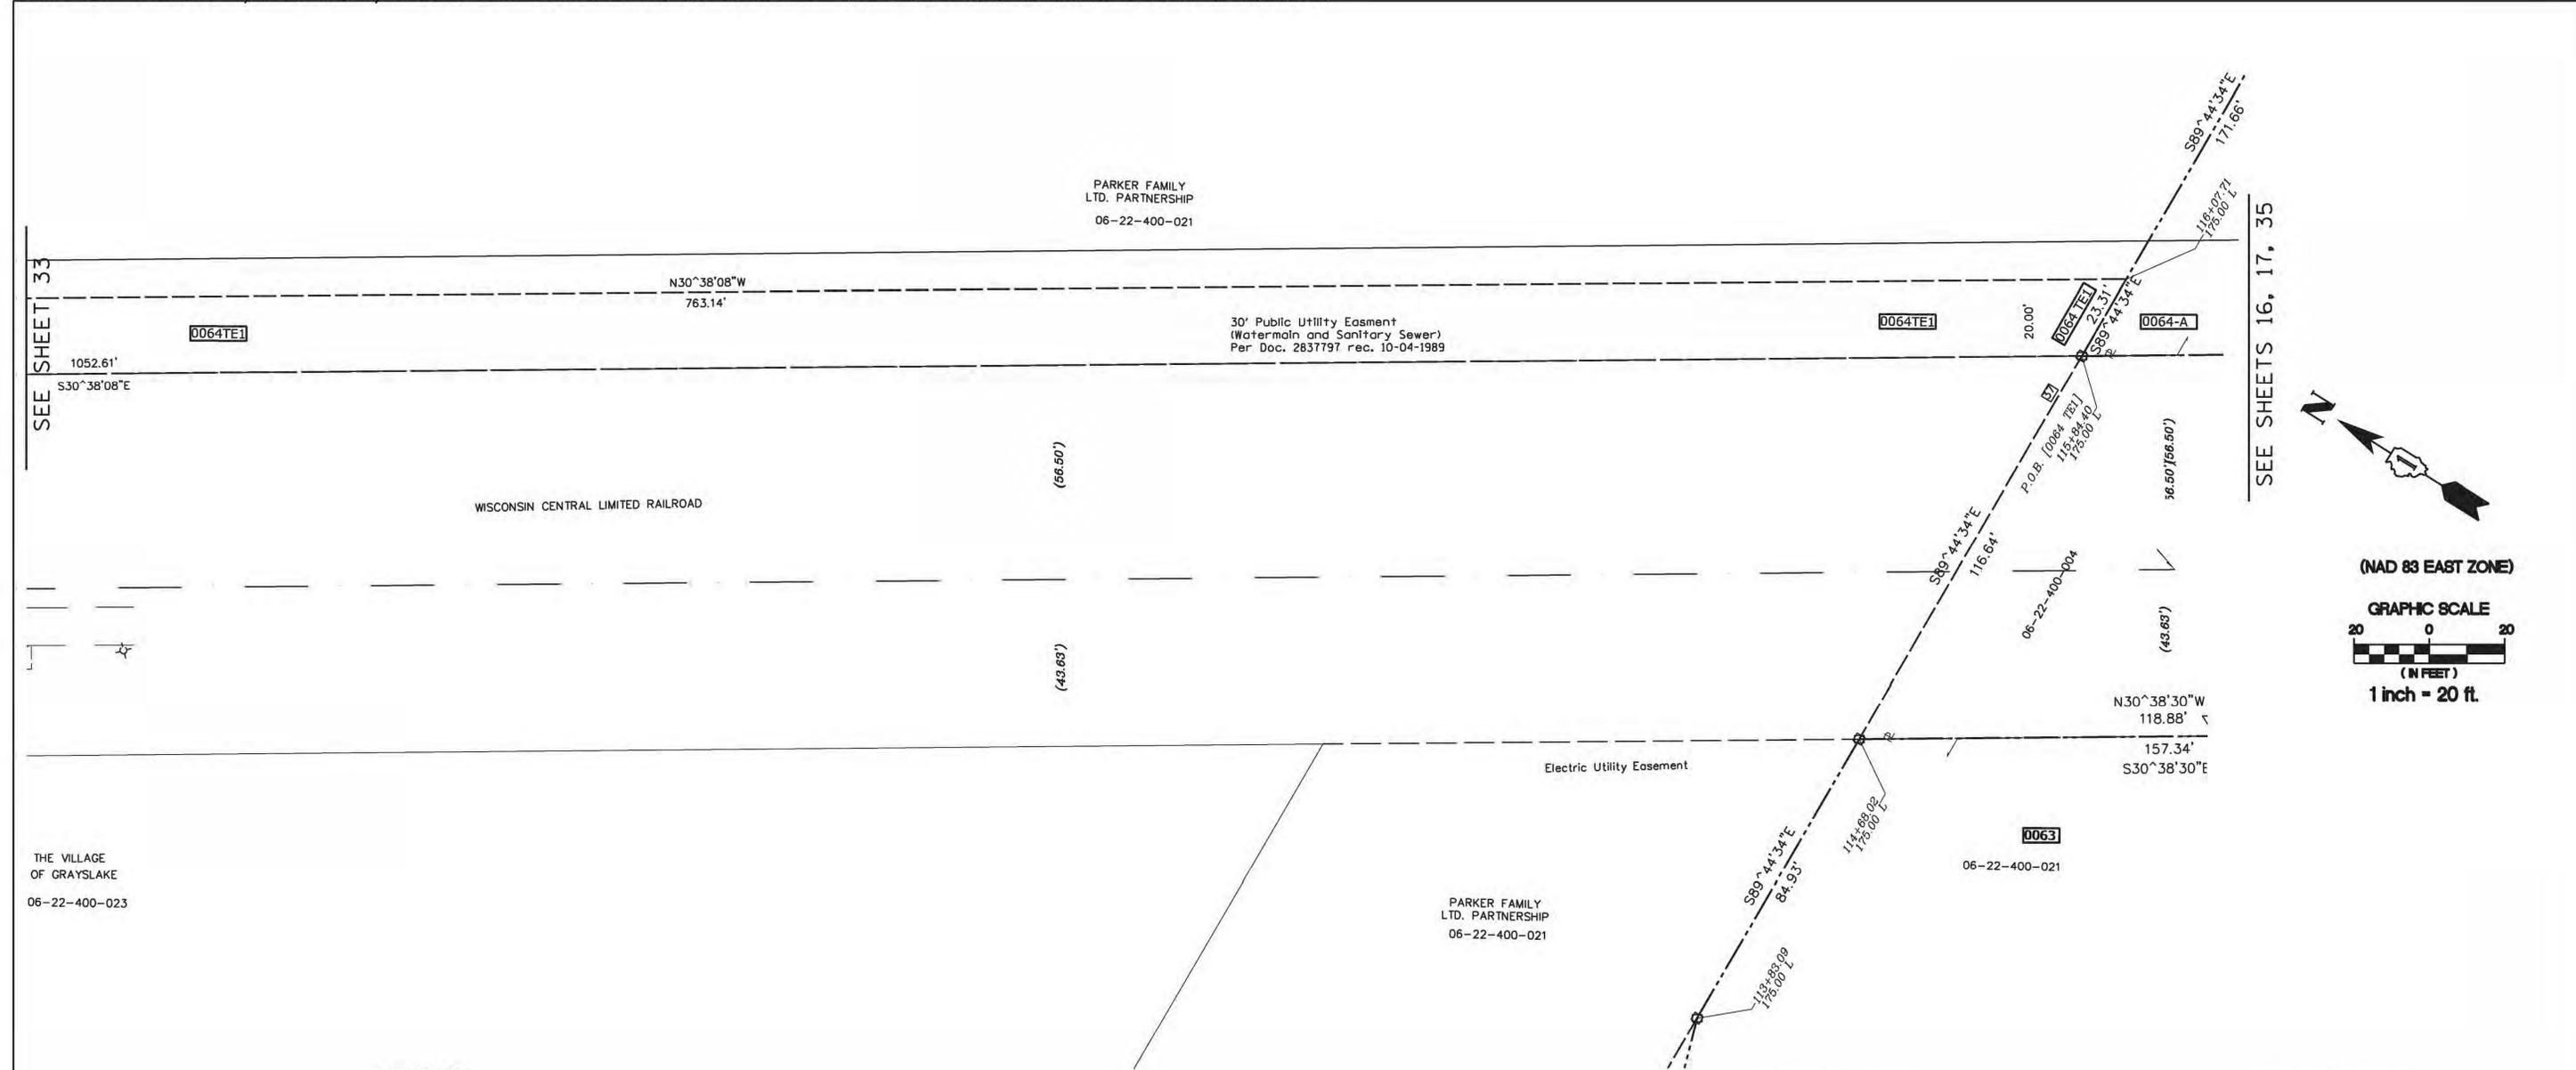

(NAD 83 EAST ZONE)
 GRAPHIC SCALE
 20 0 20
 (IN FEET)
 1 inch = 20 ft.

LEGEND

- PROPOSED RIGHT OF WAY LINE
- - - PROPOSED EASEMENT
- EXISTING RIGHT OF WAY LINE
- CENTERLINE
- PLATTED LOT LINES
- PROPERTY (DEED) LINE
- APL APPARENT PROPERTY LINE
- SECTION LINE
- 129.324 MEASURED DIMENSION
- (129.324) COMPUTED DIMENSION
- (129.324) RECORDED DIMENSION
- + CUT CROSS FOUND OR SET
- IRON PIPE OR IRON ROD
- RESET PIPE OR ROD TO ORIGINAL POSITION.
- T1(B1) THESE STAKES REFERENCE FOUND OR SET MONUMENTATION.
- T2(B2) SET 5/8 INCH IRON ROD TO TIE FOUND IRON STAKE IDENTIFIED BY COLORED PLASTIC CAP BEARING SURVEYORS REGISTRATION NUMBER.
- T3(B3)
- T1 DENOTES TIE POINT NO. 1. SET IRON ROD FLUSH WITH GROUND SURFACE.
- (B1) DENOTES TIE POINT NO. 1. SET IRON ROD 20" BELOW GROUND SURFACE.
- DIVISION OF HIGHWAYS RIGHT OF WAY SURVEY MARKER PROPOSED TO BE SET.
- STAKING OF PROPOSED RIGHT OF WAY. SET DIVISION OF HIGHWAYS SURVEY MARKER TO MONUMENT THE POSITION SHOWN. IDENTIFIED BY INSCRIPTION DATA AND SURVEYORS REGISTRATION NUMBER.
- ⊕ PERMANENT SURVEY MARKER, I.D.O.T. STANDARD 2135 (TO BE SET BY OTHERS)

NOTE: COORDINATES SHOWN ARE NAD83 ILLINOIS STATE PLANE EAST ZONE

COORDINATE TABLE

STATION	OFFSET	COORDINATES

COORDINATE TABLE

STATION	OFFSET	COORDINATES

PARCEL NUMBER	OWNER	TOTAL HOLDING ACRES	PART TAKEN/USED ACRES	REMAINDER ACRES	PURPOSE	PERMANENT TAX INDEX NUMBER	ACQUIRED BY DOCUMENT
0063	SEE SHEETS 16 & 18						
0063 TE	SEE SHEETS 16 & 18						
0064-A	SEE SHEETS 16, 17, 18, 19 & 20						
0064 TE1	SEE SHEETS 16, 17 & 33						

STATE OF ILLINOIS)
) SS
 COUNTY OF LAKE)

I, PAULA J. TRIGG, COUNTY ENGINEER OF THE COUNTY AFORESAID, DO HEREBY CERTIFY THAT THE PLAT HEREON IS A TRUE AND CORRECT REPRESENTATION OF THE SURVEY MADE UNDER MY DIRECTION OF PART OF FAU 187, FAU 193 & FAU 195 IN SAID COUNTY.

DATED THIS _____ DAY OF _____, A.D. 20____

STATE OF ILLINOIS)
) SS
 COUNTY OF DUPAGE)

THIS IS TO CERTIFY THAT WE, BOLLINGER LACH & ASSOCIATES, INC., AN ILLINOIS PROFESSIONAL DESIGN FIRM, NUMBER 184-001129, HAVE SURVEYED THE PLAT OF HIGHWAYS SHOWN HEREON IN SECTIONS 21, 22, 27 AND 28, TOWNSHIP 45 NORTH, RANGE 10 EAST OF THE THIRD PRINCIPAL MERIDIAN, LAKE COUNTY, THAT THE SURVEY IS TRUE AND COMPLETE AS SHOWN TO THE BEST OF MY KNOWLEDGE AND BELIEF, THAT THE PLAT CORRECTLY REPRESENTS SAID SURVEY, THAT ALL MONUMENTS FOUND AND ESTABLISHED ARE OF PERMANENT QUALITY AND OCCUPY THE POSITIONS SHOWN THEREON AND THAT THE MONUMENTS ARE SUFFICIENT TO ENABLE THE SURVEY TO BE RETRACED, MADE FOR THE DIVISION OF TRANSPORTATION, STATE OF ILLINOIS.

DATED AT ITASCA, ILLINOIS THIS _____ DAY OF _____, 20____ A.D.

ILLINOIS PROFESSIONAL LAND SURVEYOR NO.2257
 LICENSE EXPIRATION DATE: 11/30/2014

THIS PROFESSIONAL SERVICE CONFORMS TO THE CURRENT ILLINOIS MINIMUM STANDARDS FOR A BOUNDARY SURVEY.

REVISION

DATE	DESCRIPTION
6-29-11	C'NTY REV. 6-29-1
7-15-11	ROW REVISIONS
9-14-11	COUNTY REVISIONS
10-14-11	IDOT REVISIONS
11-18-11	IDOT REVISIONS
2-03-12	IDOT REVISIONS
2-14-12	IDOT REVISIONS
11-26-13	SIG. BLOCK



Bollinger, Lach & Associates, Inc.
 333 PIERCE ROAD, SUITE 200 - ITASCA, IL 60143
 P:(630) 438 6400 F:(630) 438 6444 www.bollingerlach.com
 ITASCA • CHICAGO • LAKE GENEVA • SOUTH BEND • INDIANAPOLIS

LAKE COUNTY DIVISION
 OF TRANSPORTATION
 PLAT OF HIGHWAYS

F.A.U. ROUTE 187 (WASHINGTON STREET)
 SECTION
 JOB NO. R-91-007-12
 STA. 113+00 TO STA. 115+00
 DRAWN: TMS CHECKED: JDB
 SCALE: 1"=20' SHEET: 34 OF 43

RECORDED ON: _____ AS DOCUMENT NO.: _____

PART OF THE SW 1/4 & SE 1/4 SEC. 22, TWP. 45 N., R. 10 E. OF THE 3RD P.M., IN LAKE COUNTY, ILLINOIS.
 PART OF THE NW 1/4 & NE 1/4 SEC. 27, TWP. 45 N., R. 10 E. OF THE 3RD P.M., IN LAKE COUNTY, ILLINOIS.

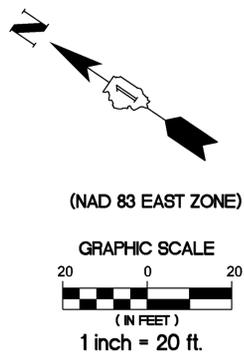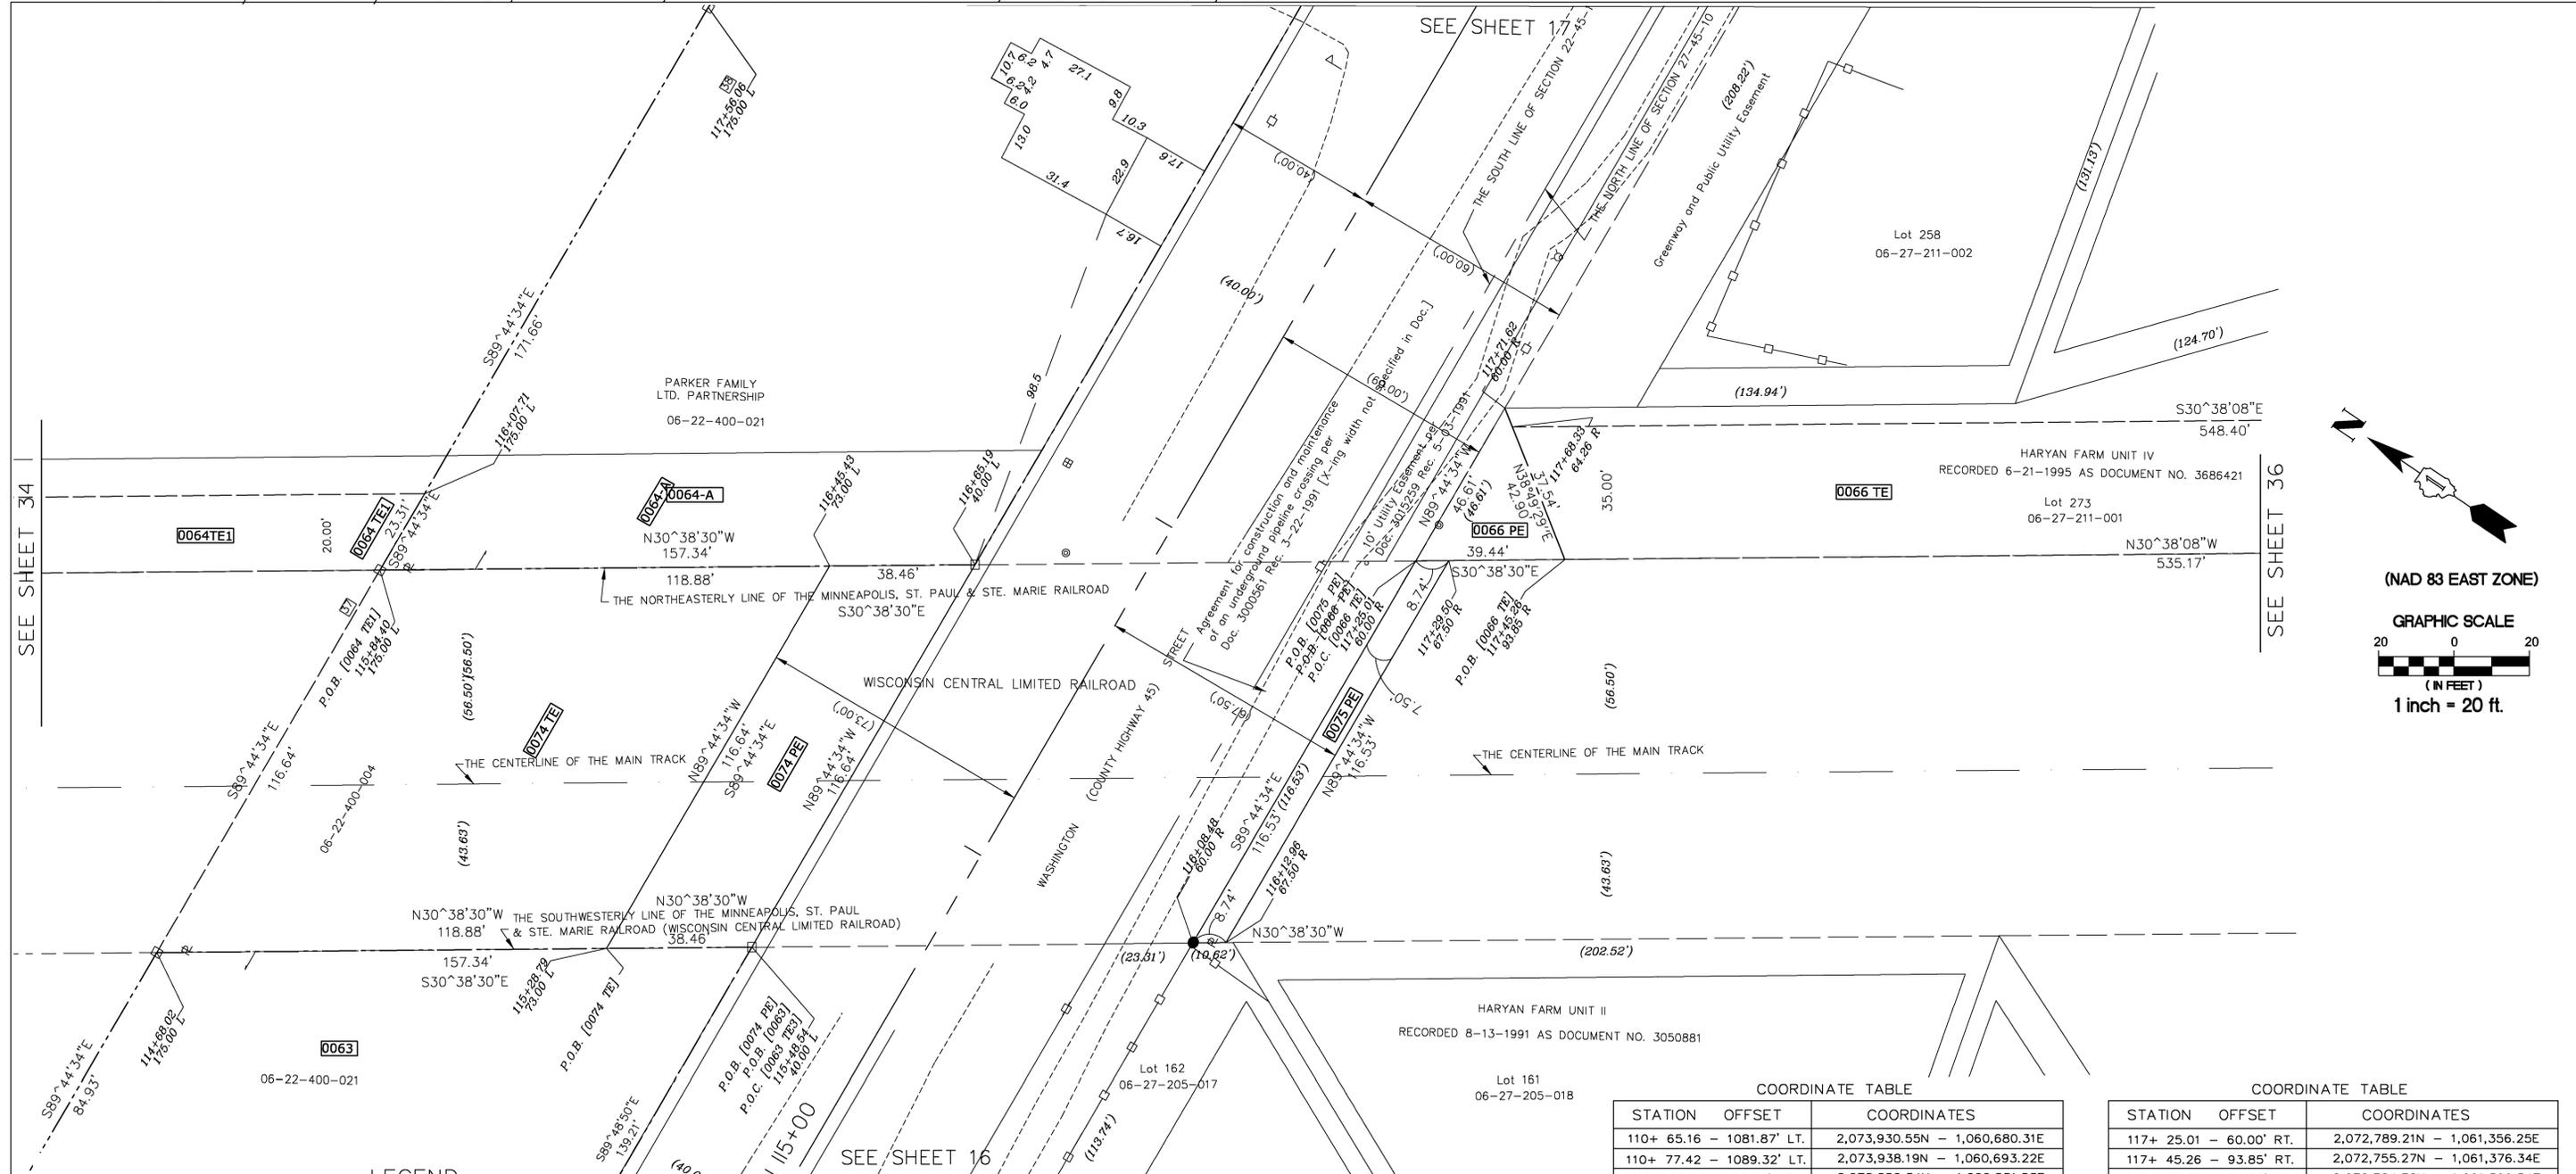

SEE SHEET 34

SEE SHEET 36

- LEGEND**
- PROPOSED RIGHT OF WAY LINE
 - - - PROPOSED EASEMENT
 - EXISTING RIGHT OF WAY LINE
 - CENTERLINE
 - PLATTED LOT LINES
 - PROPERTY (DEED) LINE
 - APL APPARENT PROPERTY LINE
 - SECTION LINE
 - 129.324 MEASURED DIMENSION
 - 129.324 (COMP) COMPUTED DIMENSION
 - (129.324) RECORDED DIMENSION
 - + CUT CROSS FOUND OR SET
 - IRON PIPE OR IRON ROD
 - RESET PIPE OR ROD TO ORIGINAL POSITION.
 - T1(B1) THESE STAKES REFERENCE FOUND OR SET MONUMENTATION.
 - T2(B2) SET 5/8 INCH IRON ROD TO TIE FOUND IRON STAKE IDENTIFIED BY COLORED PLASTIC CAP BEARING SURVEYORS REGISTRATION NUMBER.
 - T3(B3)
 - T1 DENOTES TIE POINT NO. 1. SET IRON ROD FLUSH WITH GROUND SURFACE.
 - (B1) DENOTES TIE POINT NO. 1. SET IRON ROD 20" BELOW GROUND SURFACE.
 - DIVISION OF HIGHWAYS RIGHT OF WAY SURVEY MARKER PROPOSED TO BE SET.
 - STAKING OF PROPOSED RIGHT OF WAY. SET DIVISION OF HIGHWAYS SURVEY MARKER TO MONUMENT THE POSITION SHOWN. IDENTIFIED BY INSCRIPTION DATA AND SURVEYORS REGISTRATION NUMBER.
 - PERMANENT SURVEY MARKER, I.D.O.T. STANDARD 2135 (TO BE SET BY OTHERS)

PARCEL NUMBER	OWNER	TOTAL HOLDING ACRES	PART TAKEN/USED ACRES	REMAINDER ACRES	PURPOSE	PERMANENT TAX INDEX NUMBER	ACQUIRED BY DOCUMENT
0063	SEE SHEETS 15 & 16						
0063 TE	SEE SHEETS 15 & 16						
0064-A	SEE SHEETS 16, 17, 18, 19 & 20						
0063	SEE SHEETS 16, 17, 18, 19 & 20						
0066 TE 0066 PE	SEE SHEETS 16, 17 & 36						

STATE OF ILLINOIS)
 COUNTY OF LAKE) SS
 I, PAULA J. TRIGG, COUNTY ENGINEER OF THE COUNTY AFORESAID, DO HEREBY CERTIFY THAT THE PLAT HEREON IS A TRUE AND CORRECT REPRESENTATION OF THE SURVEY MADE UNDER MY DIRECTION OF PART OF FAU 187, FAU 193 & FAU 195 IN SAID COUNTY.
 DATED THIS _____ DAY OF _____, A.D., 20____.

STATE OF ILLINOIS)
 COUNTY OF DUPAGE) SS
 THIS IS TO CERTIFY THAT WE, BOLLINGER LACH & ASSOCIATES, INC., AN ILLINOIS PROFESSIONAL DESIGN FIRM, NUMBER 184-001129, HAVE SURVEYED THE PLAT OF HIGHWAYS SHOWN HEREON IN SECTIONS 21, 22, 27 AND 28, TOWNSHIP 45 NORTH, RANGE 10 EAST OF THE THIRD PRINCIPAL MERIDIAN, LAKE COUNTY, THAT THE SURVEY IS TRUE AND COMPLETE AS SHOWN TO THE BEST OF MY KNOWLEDGE AND BELIEF, THAT THE PLAT CORRECTLY REPRESENTS SAID SURVEY, THAT ALL MONUMENTS FOUND AND ESTABLISHED ARE OF PERMANENT QUALITY AND OCCUPY THE POSITIONS SHOWN THEREON AND THAT THE MONUMENTS ARE SUFFICIENT TO ENABLE THE SURVEY TO BE RETRACED, MADE FOR THE DIVISION OF TRANSPORTATION, STATE OF ILLINOIS.
 DATED AT ITASCA, ILLINOIS THIS _____ DAY OF _____, 20____ A.D.
 ILLINOIS PROFESSIONAL LAND SURVEYOR NO.2257
 LICENSE EXPIRATION DATE: 11/30/2014
 THIS PROFESSIONAL SERVICE CONFORMS TO THE CURRENT ILLINOIS MINIMUM STANDARDS FOR A BOUNDARY SURVEY.

COORDINATE TABLE

STATION	OFFSET	COORDINATES
110+	65.16 - 1081.87' LT.	2,073,930.55N - 1,060,680.31E
110+	77.42 - 1089.32' LT.	2,073,938.19N - 1,060,693.22E
112+	00.00 - 00.00' LT.	2,072,850.34N - 1,060,831.53E
112+	20.51 - 828.38' LT.	2,073,678.83N - 1,060,846.83E
112+	24.63 - 830.90' LT.	2,073,681.37N - 1,060,851.12E
115+	90.37 - 165.00' LT.	2,073,014.83N - 1,061,222.62E
117+	00.00 - 00.00' LT.	2,072,849.34N - 1,061,331.52E

COORDINATE TABLE

STATION	OFFSET	COORDINATES
117+	25.01 - 60.00' RT.	2,072,789.21N - 1,061,356.25E
117+	45.26 - 93.85' RT.	2,072,755.27N - 1,061,376.34E
117+	68.33 - 64.26' RT.	2,072,784.78N - 1,061,399.54E
117+	71.62 - 60.00' RT.	2,072,788.99N - 1,061,402.86E
120+	20.03 - 553.09' RT.	2,072,294.80N - 1,061,649.06E
120+	49.89 - 534.83' RT.	2,072,312.93N - 1,061,679.00E

REVISION

DATE	DESCRIPTION
6-29-11	CNTY REV. 6-29-11
7-15-11	ROW REVISIONS
9-14-11	COUNTY REVISIONS
10-14-11	IDOT REVISIONS
11-18-11	IDOT REVISIONS
2-03-12	IDOT REVISIONS
2-14-12	IDOT REVISIONS
9-9-13	CN,JAWA EASE.
11-26-13	SIG. BLOCK
2-27-14	66(CLIP),66TE REV

Bollinger, Lach & Associates, Inc.
 333 PIERCE ROAD, SUITE 200 - ITASCA, IL 60143
 P:(630) 438 6400 F:(630) 438 6444 www.bollingerlach.com
 ITASCA • CHICAGO • LAKE GENEVA • SOUTH BEND • INDIANAPOLIS
 LAKE COUNTY DIVISION OF TRANSPORTATION
 PLAT OF HIGHWAYS
 F.A.U. ROUTE 187 (WASHINGTON STREET)
 SECTION
 JOB NO. R-91-007-12
 STA. 115+00 TO STA. 118+00
 DRAWN: TMS CHECKED: JDB
 SCALE: 1"=20' SHEET: 35 OF 43

RECORDED ON: _____ AS DOCUMENT NO.: _____

EXHIBIT J

COMMUTER PASSENGER SERVICE INCENTIVES