



Standard FL, Reflect Xbuck  
10.1' - cl of tr, 7.3' - eop

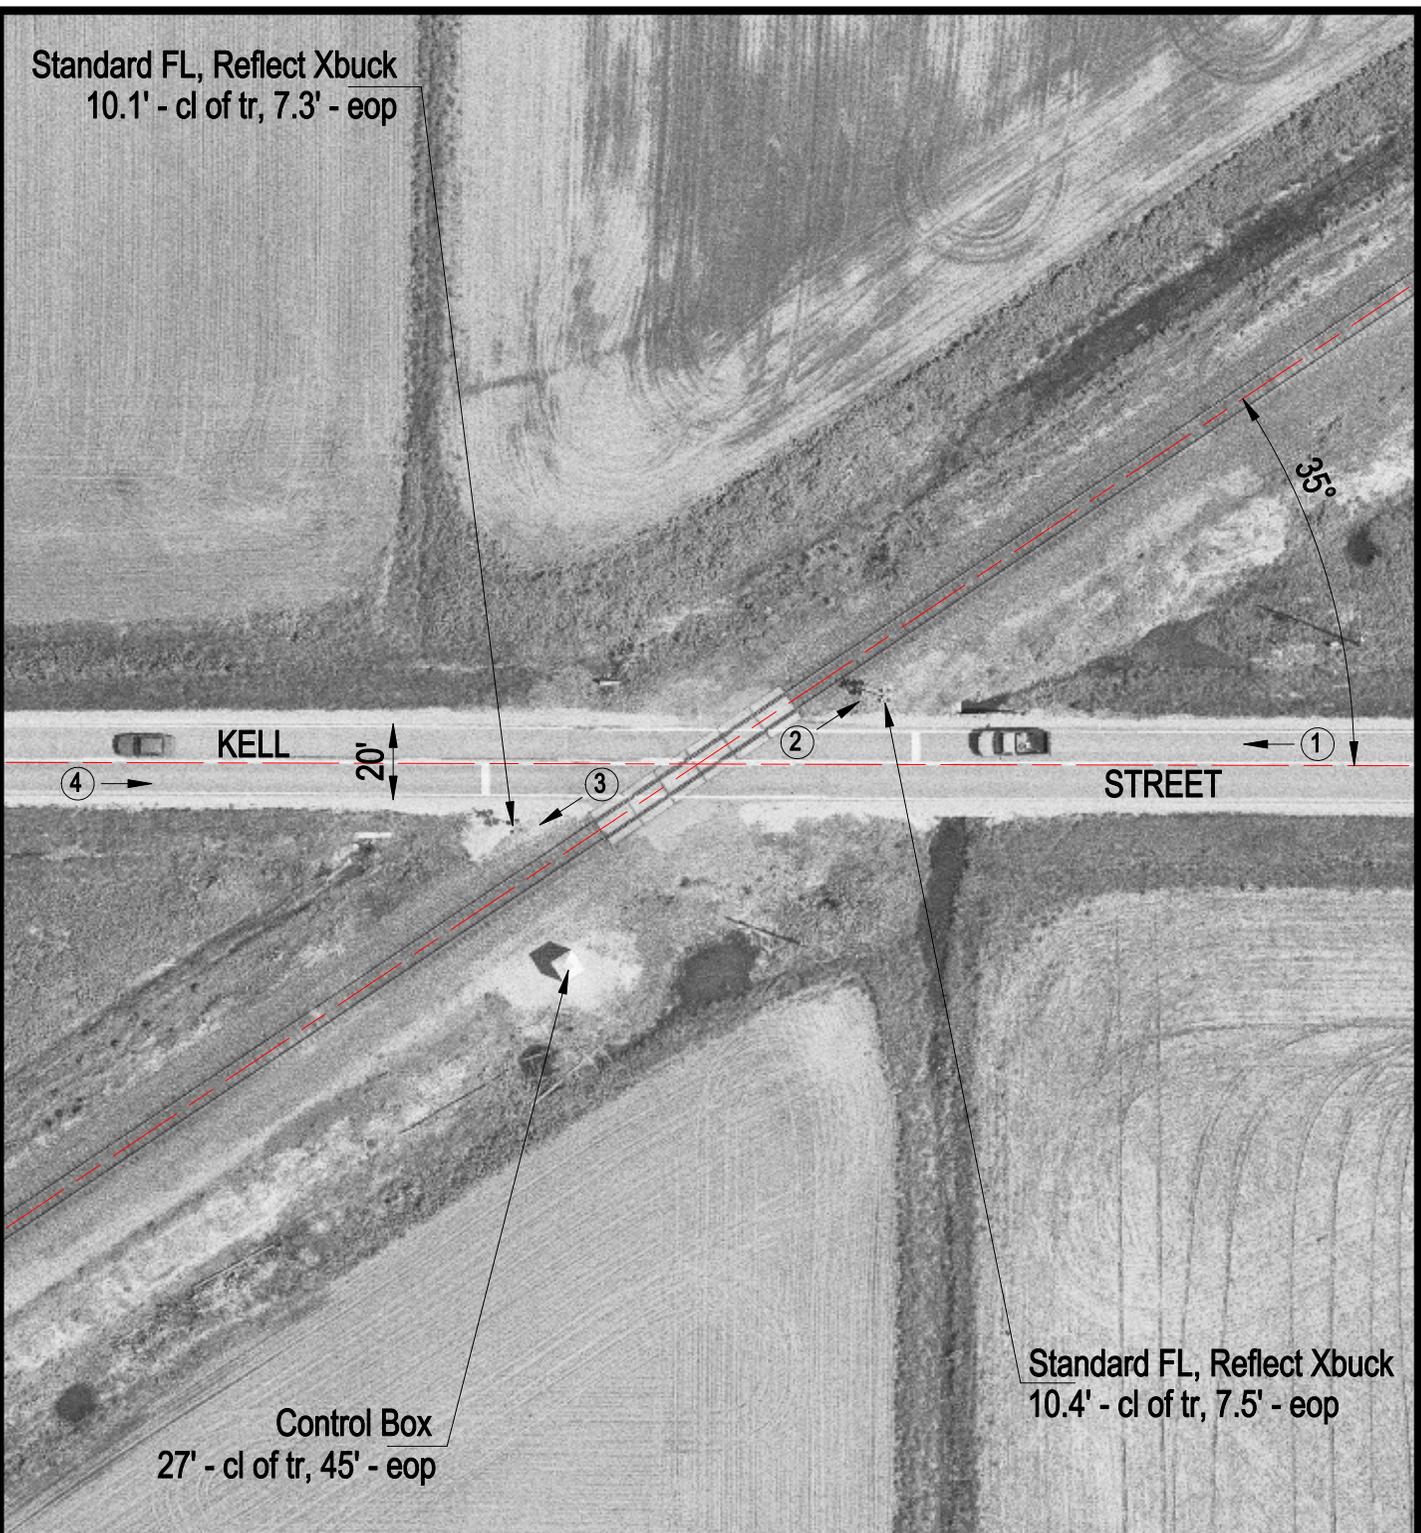

Control Box  
27' - cl of tr, 45' - eop

Standard FL, Reflect Xbuck  
10.4' - cl of tr, 7.5' - eop

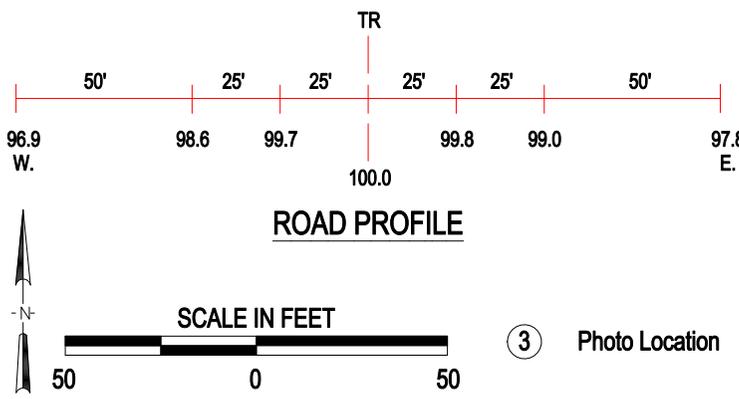

Crossing #:	542208K
Location:	Madison Co., City of Worden (N)
Lat/Long:	38°55'58" / 89°49'23"
Railroad:	UP
Street:	Kell Street
Railroad Milepost:	256.98
Crossing Protection:	Train Activated Devices